


DOCUMENT NOT CONSIDERED FINAL  
UNLESS ALL SIGNATURES COMPLETED

**Michael Baker**  
INTERNATIONAL

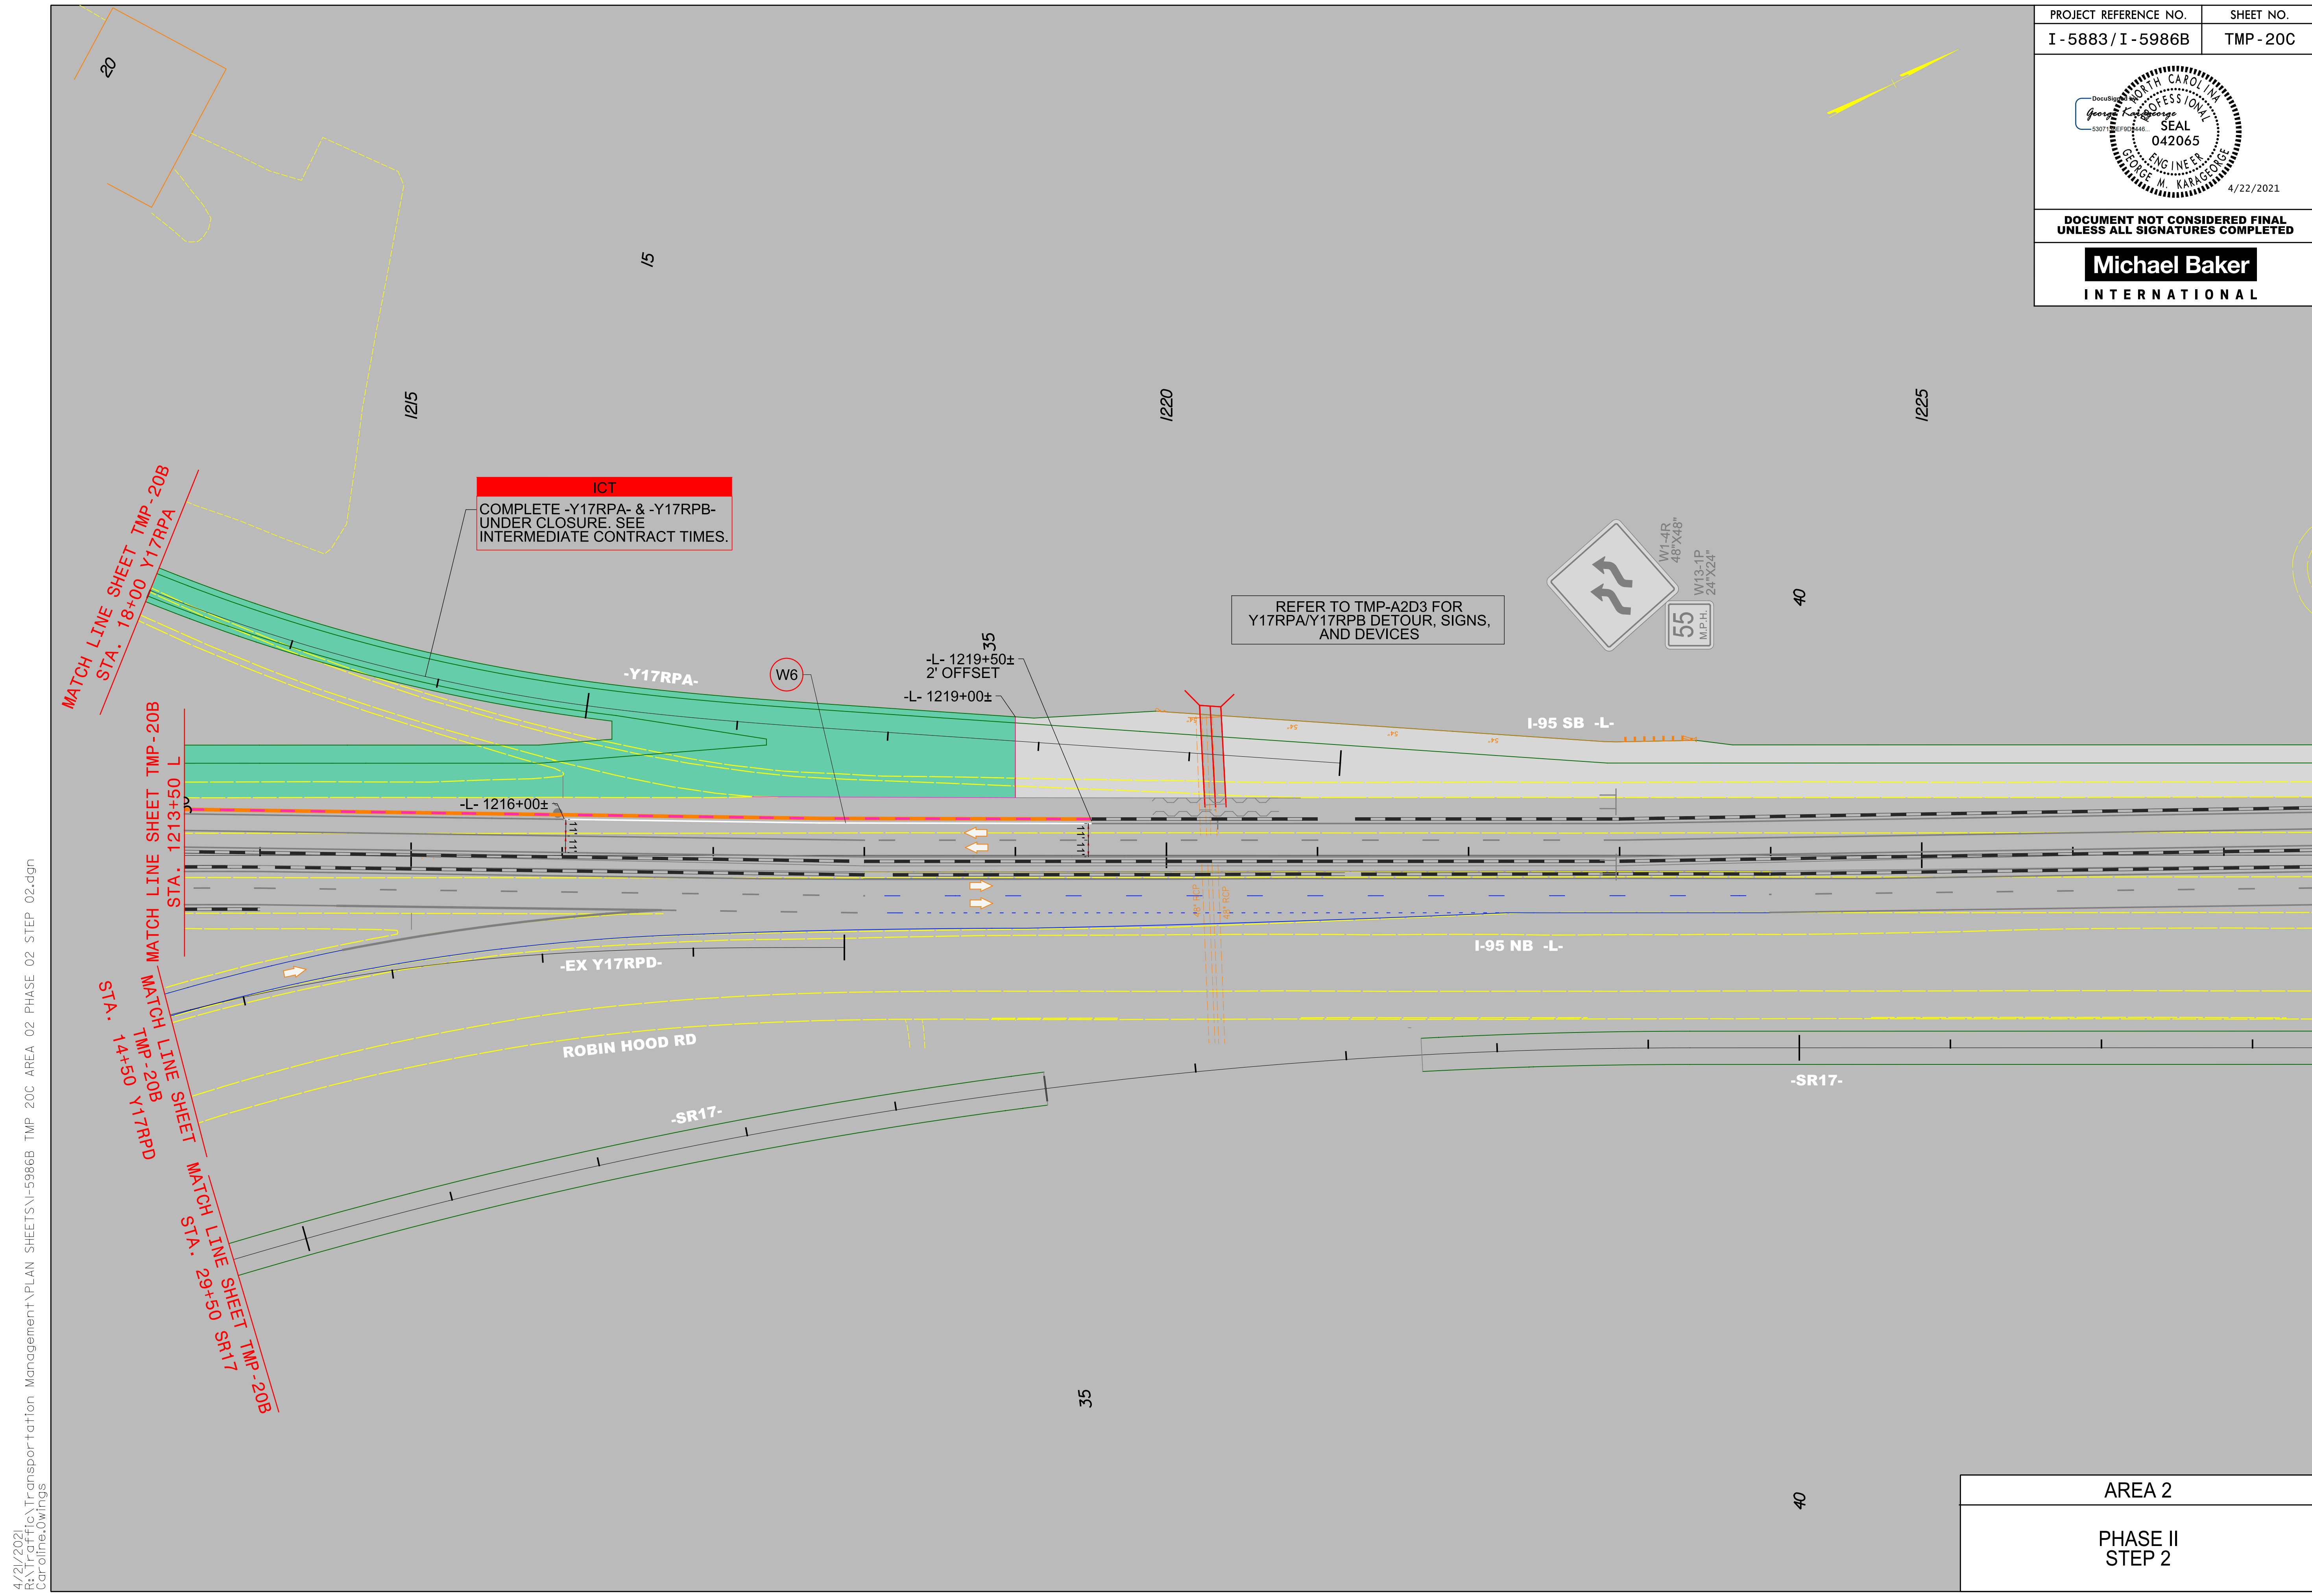

4/21/2021  
 R:\Traffic\Transportation Management\PLAN SHEETS\I-5986B TMP 20C AREA 02 PHASE 02 STEP 02.dgn  
 Caroline.Owings

AREA 2  
PHASE II  
STEP 2