


DOCUMENT NOT CONSIDERED FINAL UNLESS ALL SIGNATURES COMPLETED

Michael Baker
INTERNATIONAL

4/21/2021
R:\Traffic\Transportation Management\PLAN SHEETS\I-5986B TMP 20D AREA 02 PHASE 02 STEP 02.dgn
Caroline.Owings

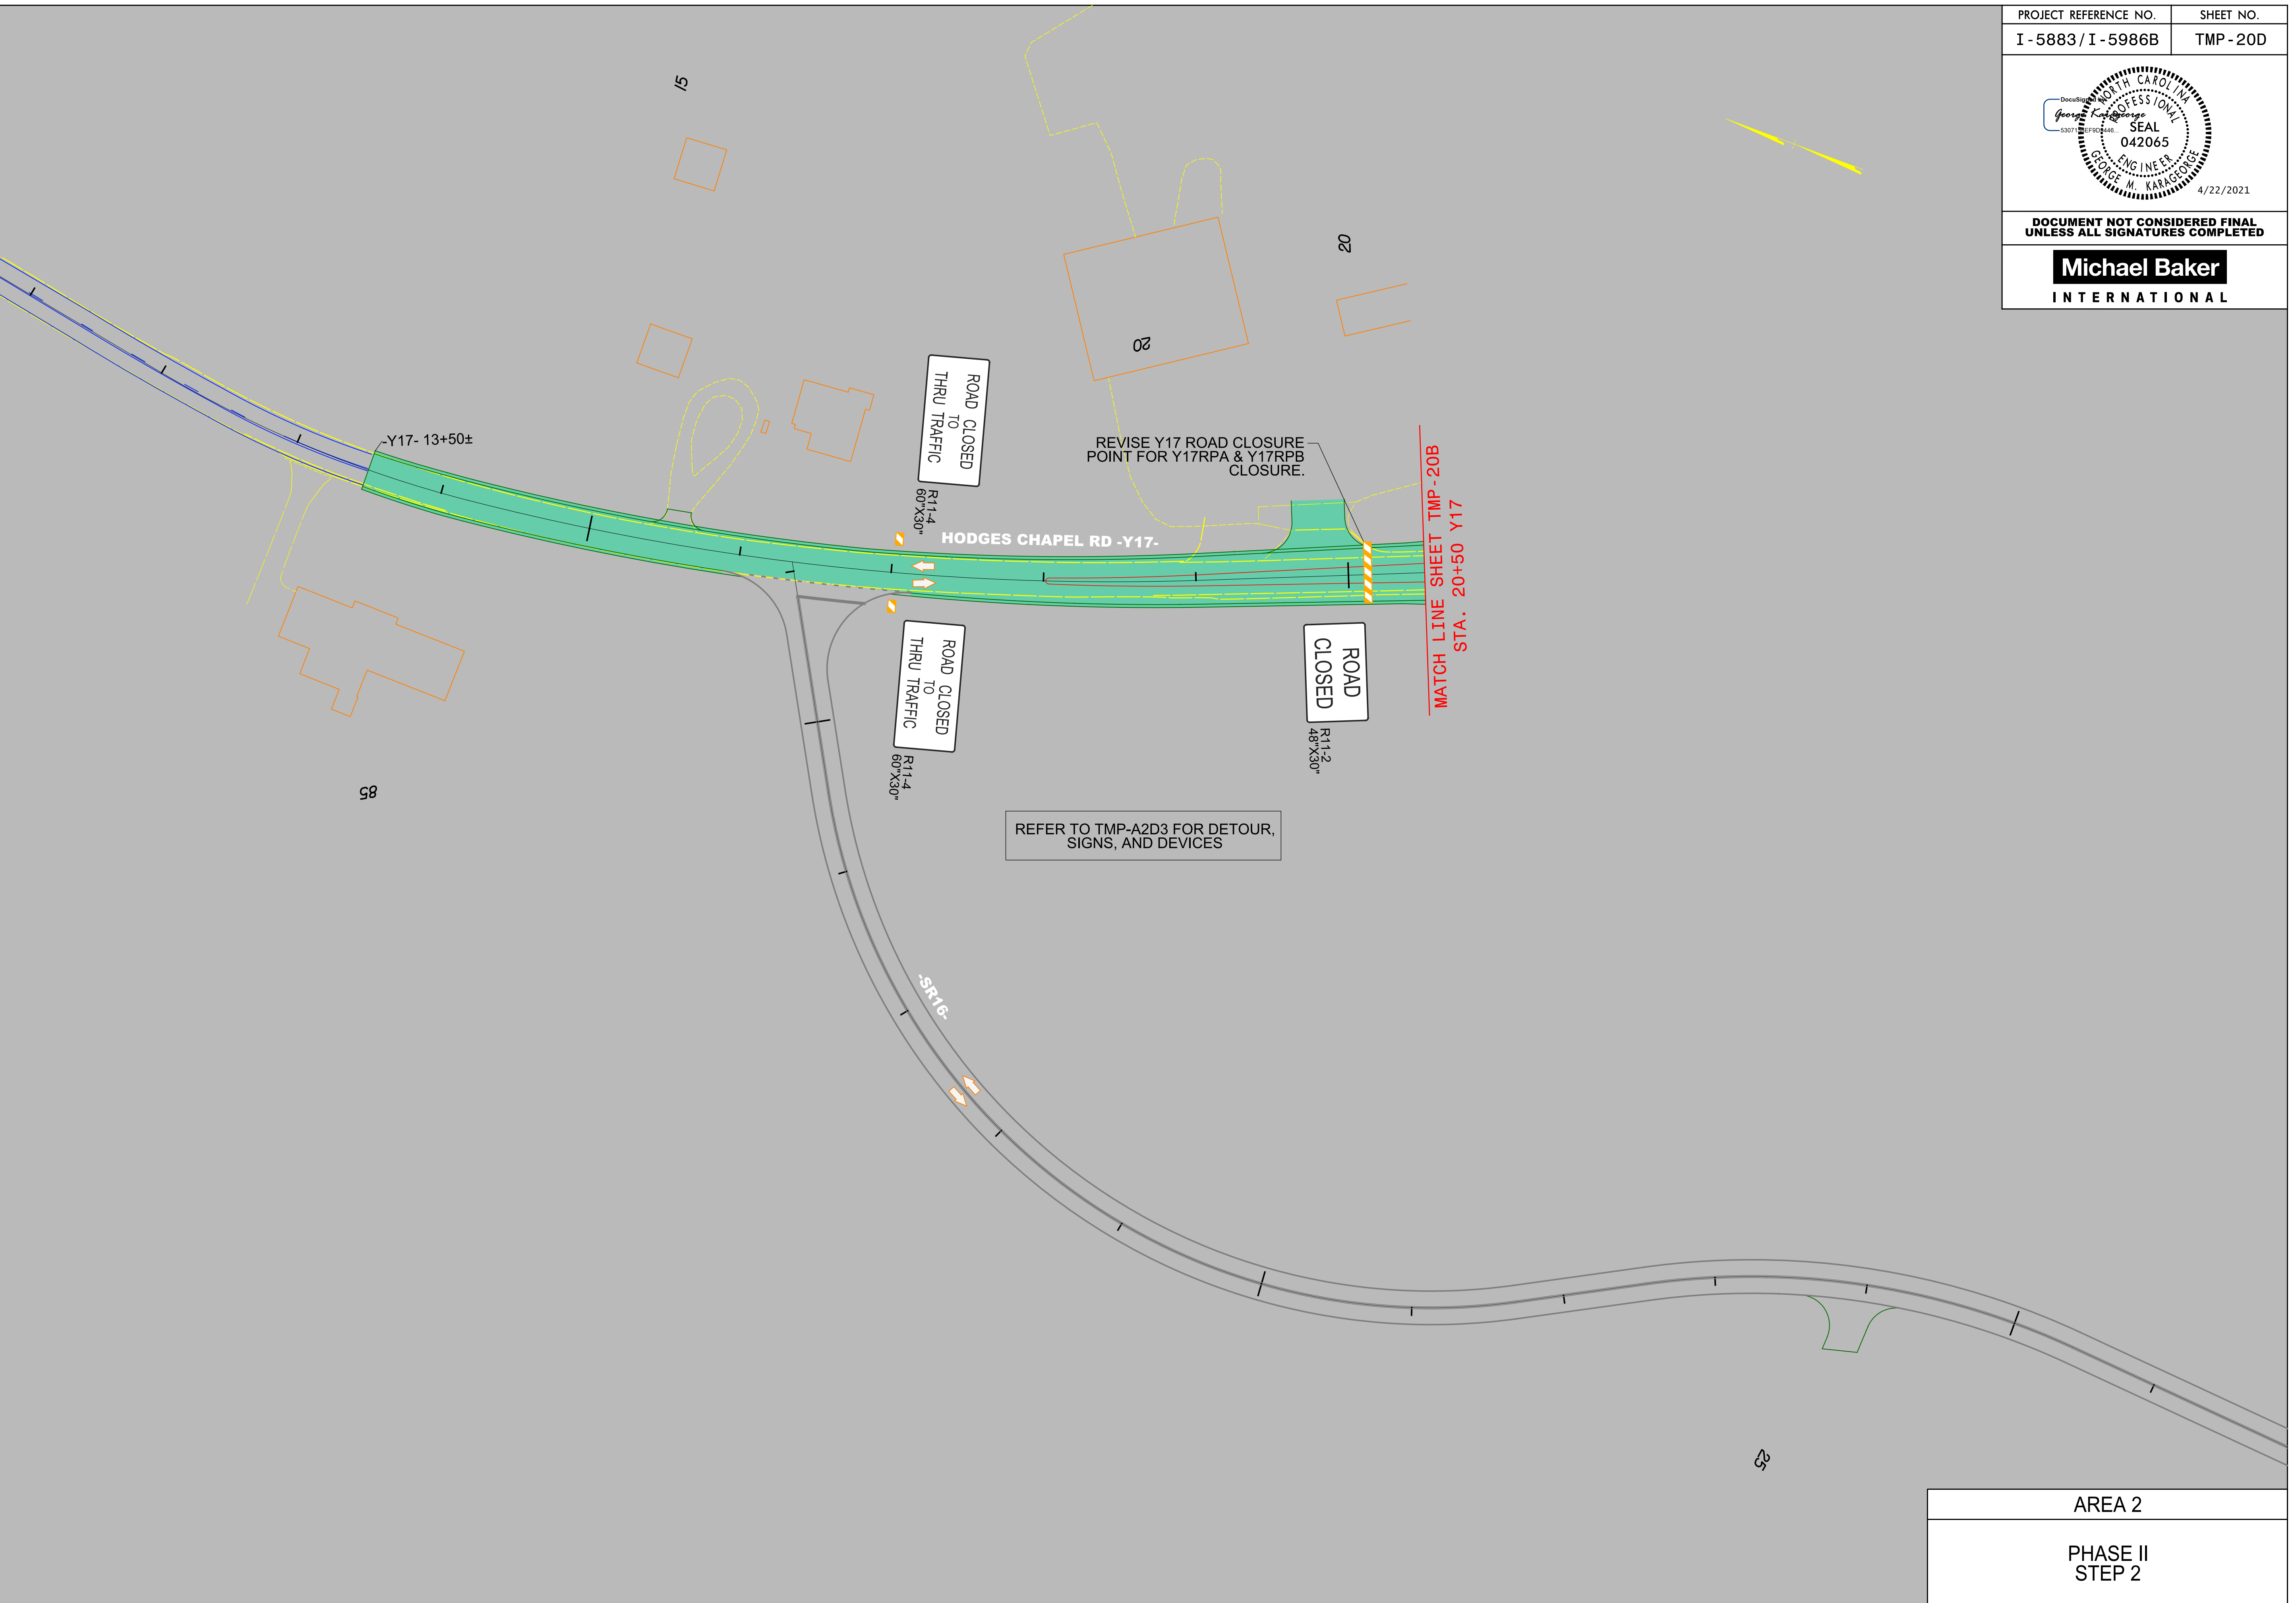

AREA 2
PHASE II STEP 2