
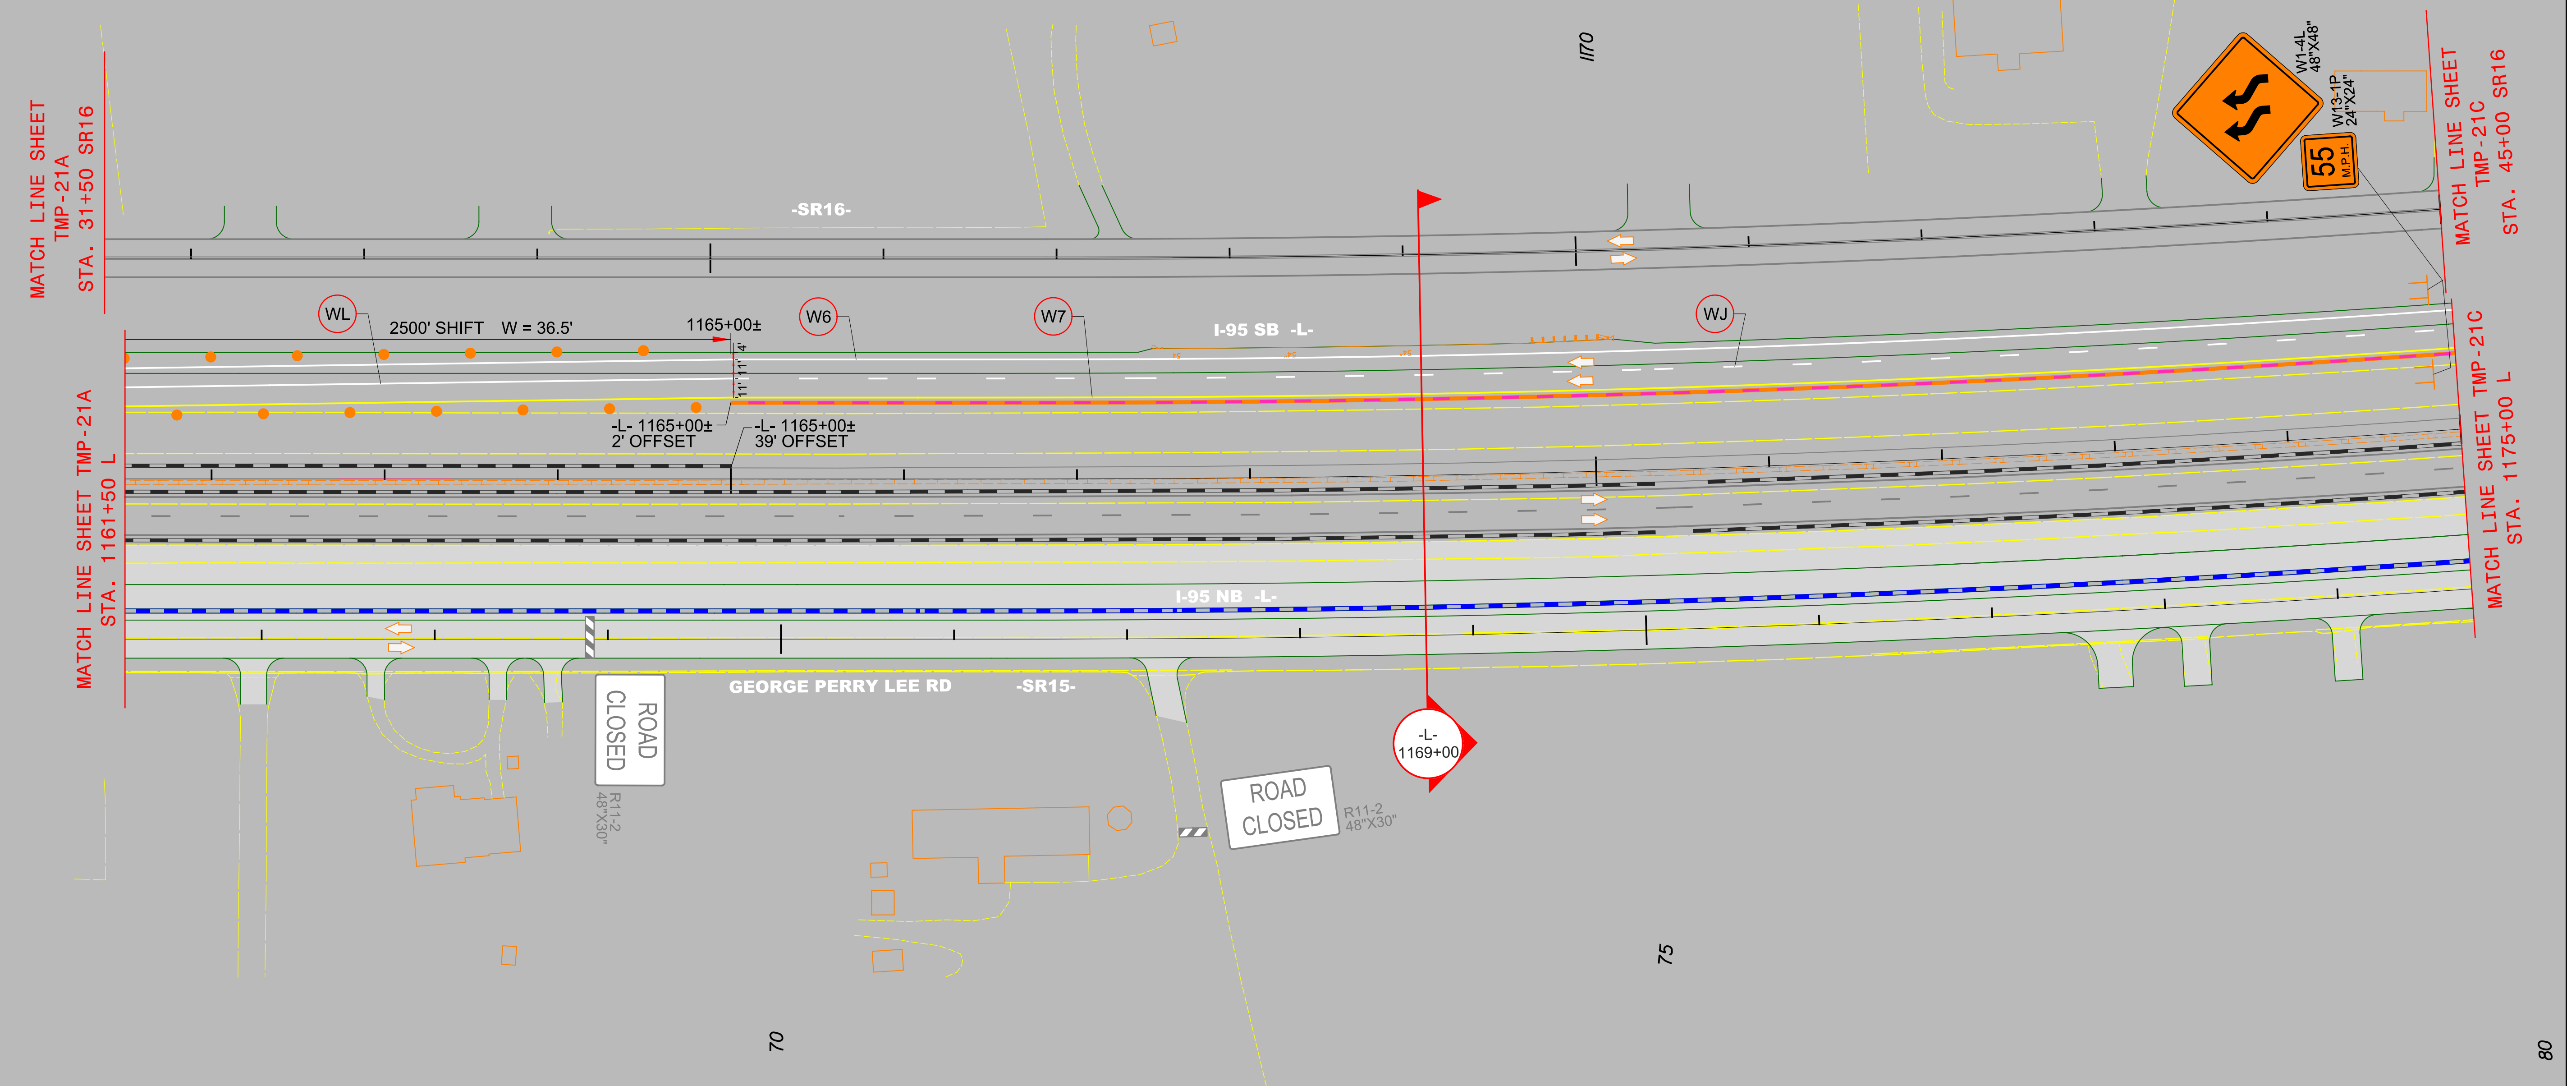


DOCUMENT NOT CONSIDERED FINAL  
UNLESS ALL SIGNATURES COMPLETED

**Michael Baker**  
INTERNATIONAL

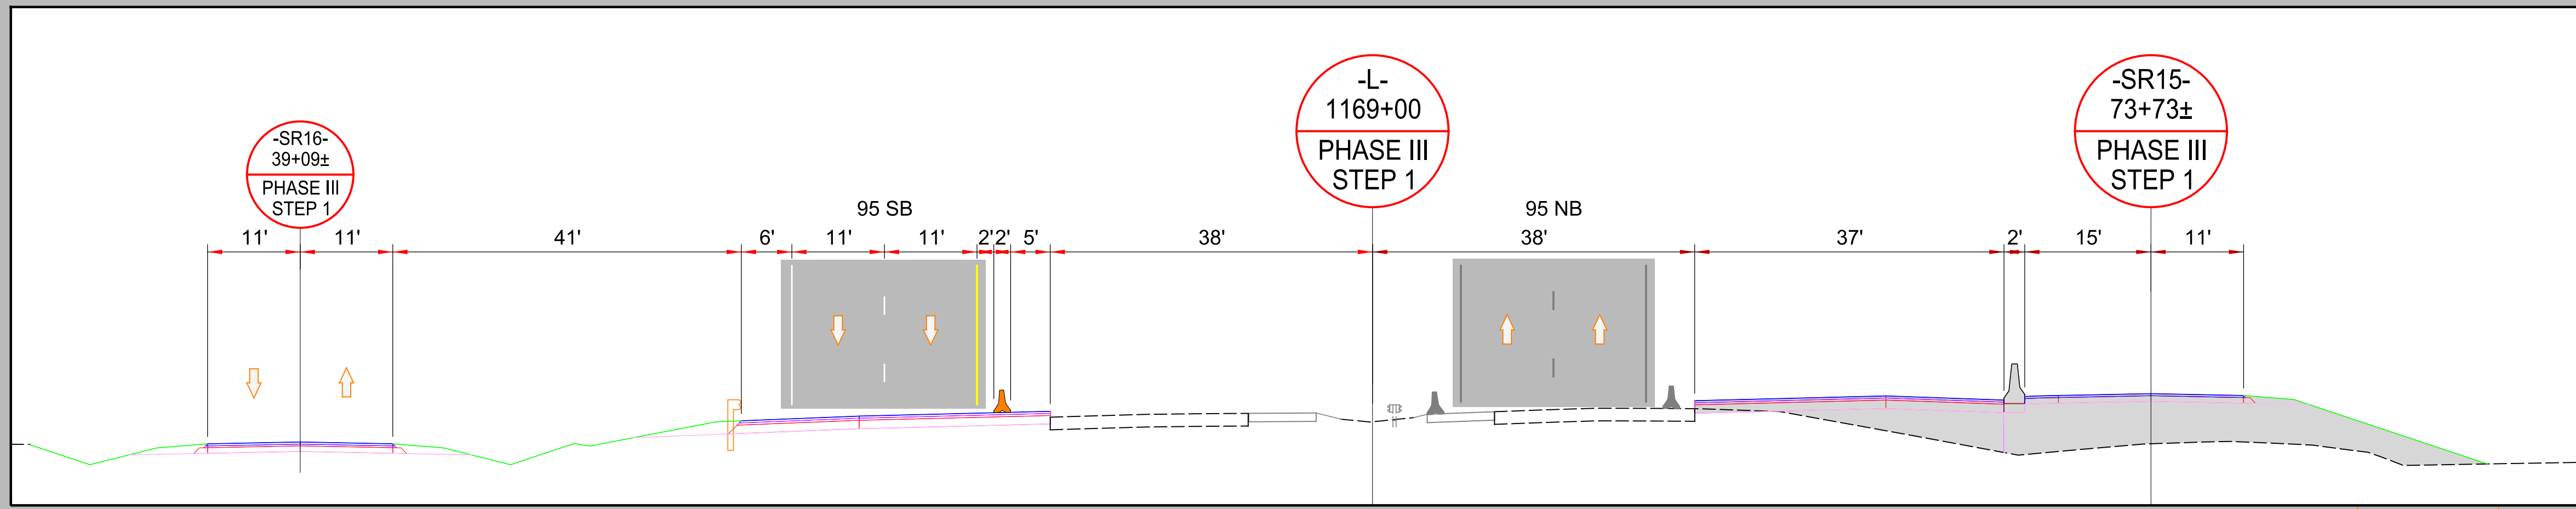

4/22/2021  
R:\Traffic\Transportation Management\PLAN SHEETS\I-5986B TMP 21B AREA 02 PHASE 03 STEP 01.dgn  
Caroline.Owings

AREA 2  
PHASE III  
STEP 1