


DOCUMENT NOT CONSIDERED FINAL
UNLESS ALL SIGNATURES COMPLETED

Michael Baker
INTERNATIONAL

4/22/2021
R:\Traffic\Transportation Management\PLAN SHEETS\I-5986B TMP 21D AREA 02 PHASE 03 STEP 01.dgn
Caroline.Owings

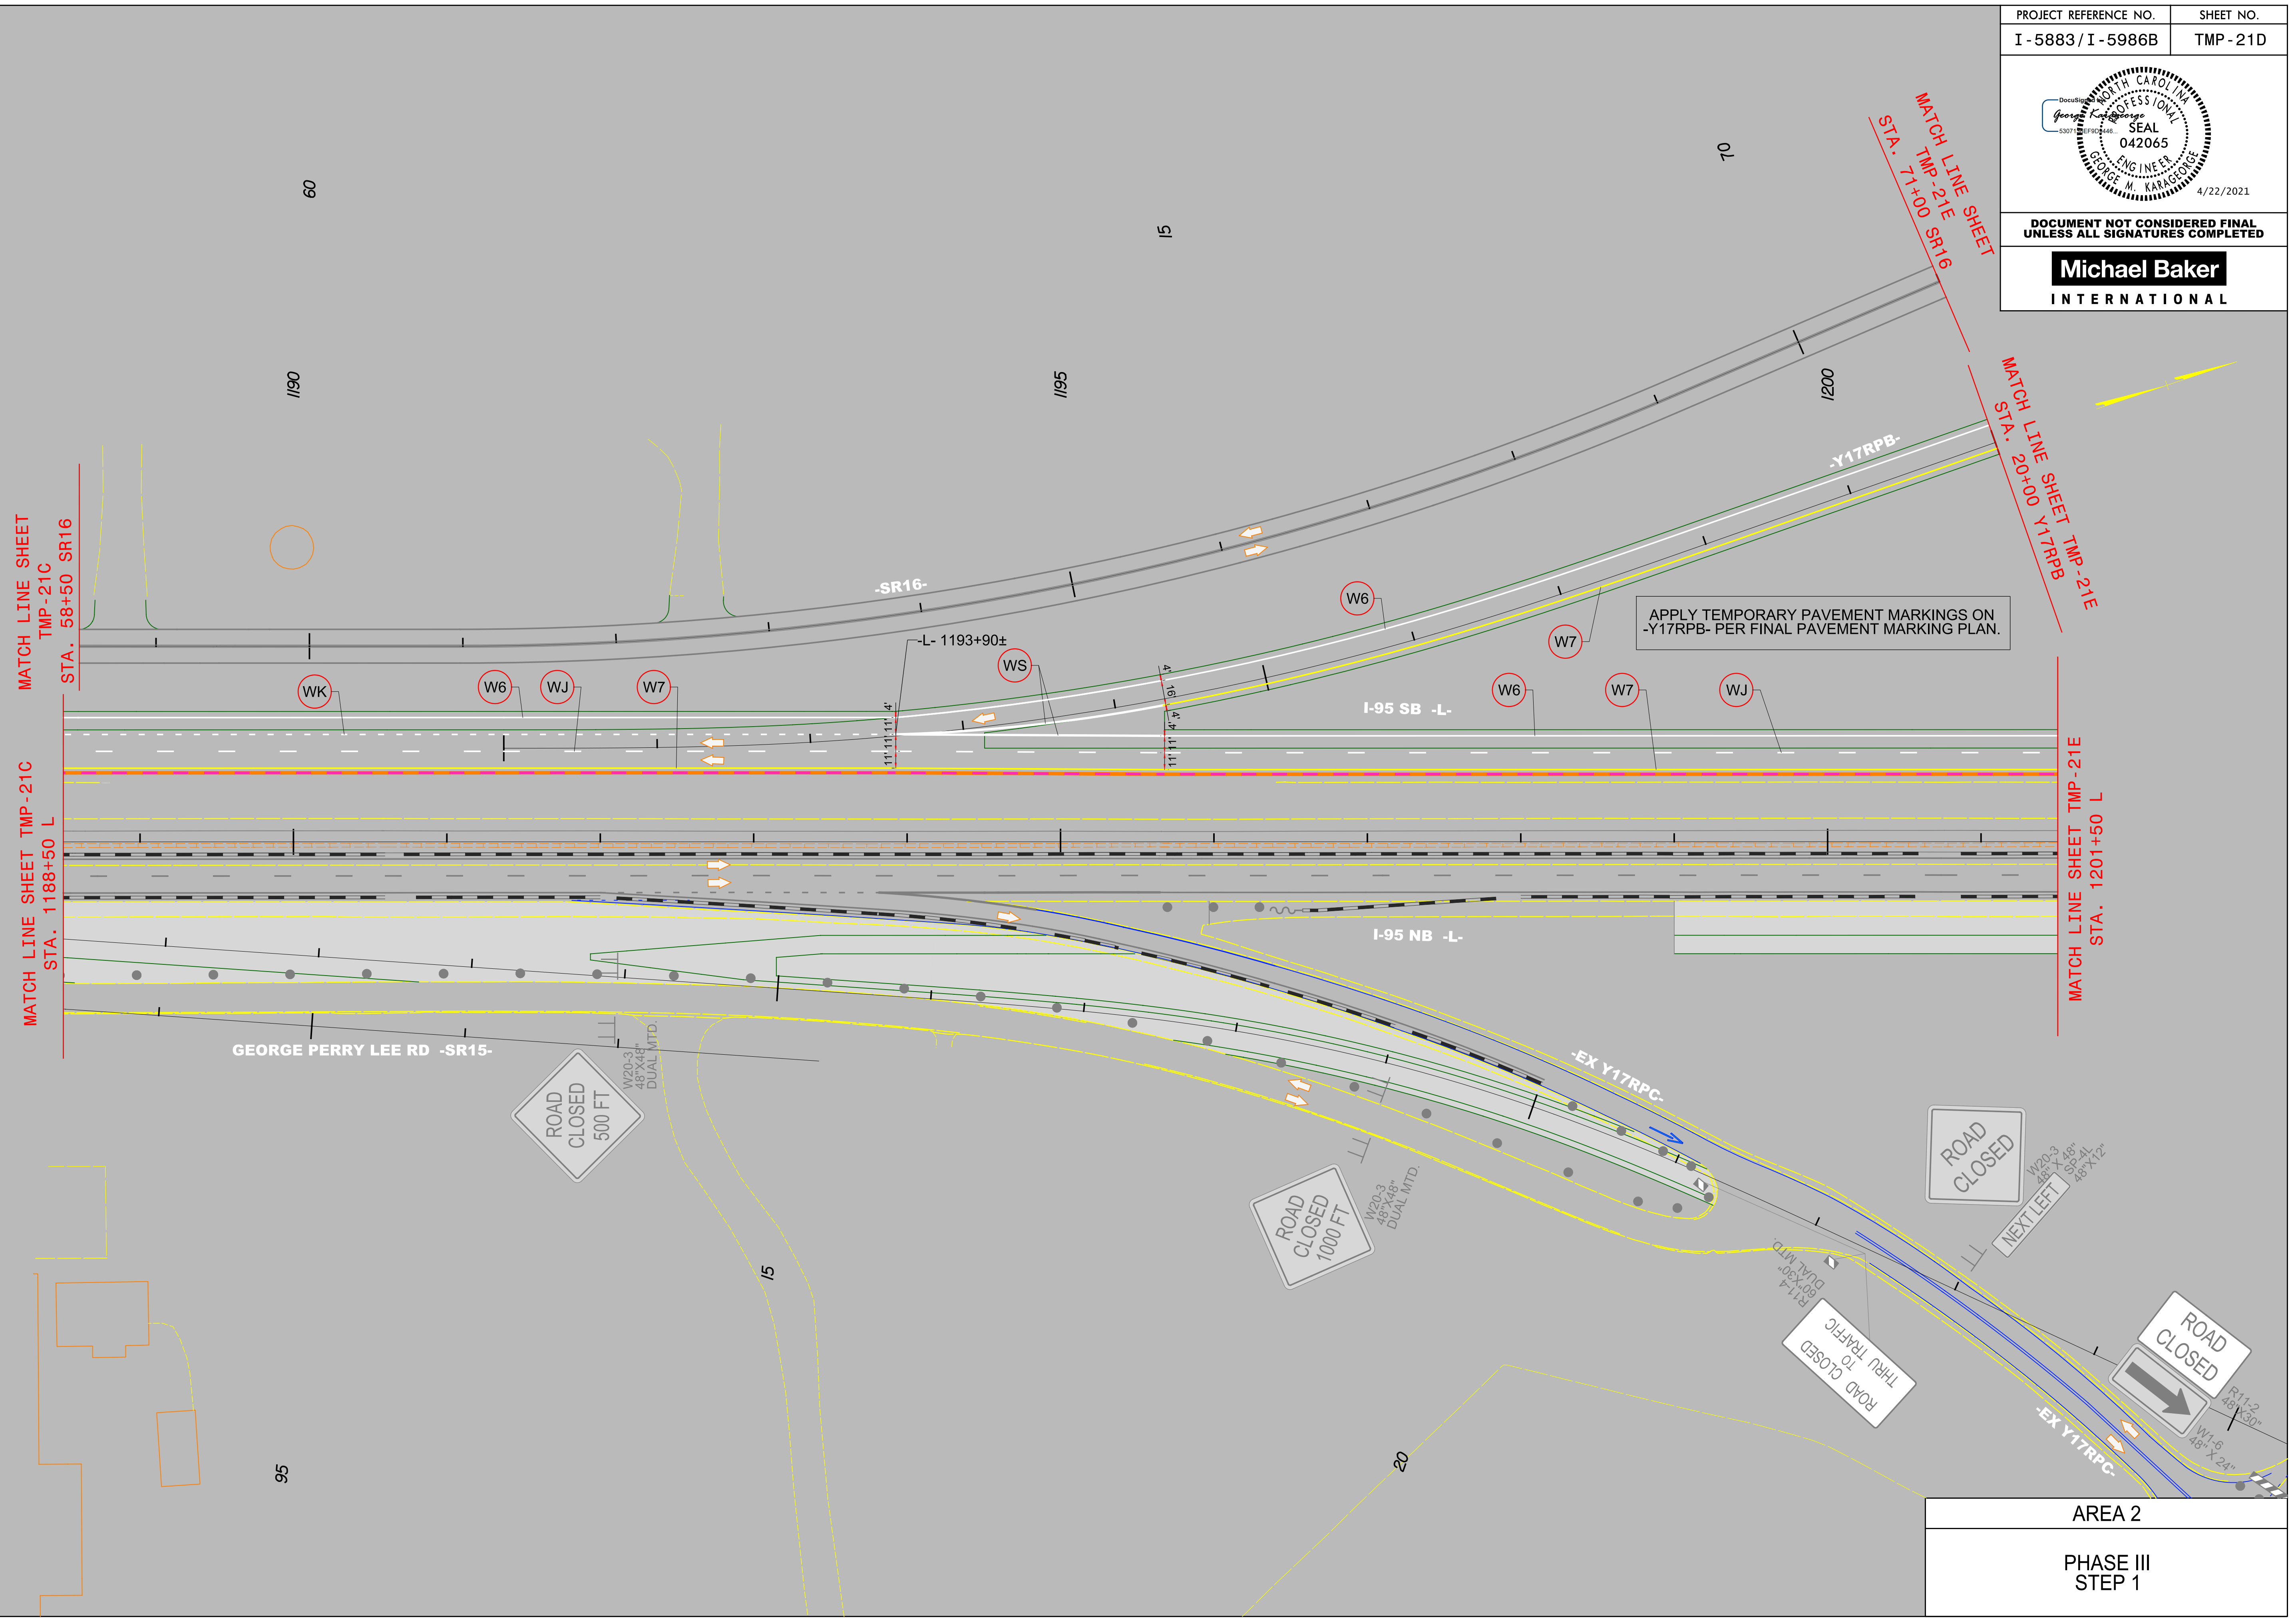

AREA 2
PHASE III
STEP 1