
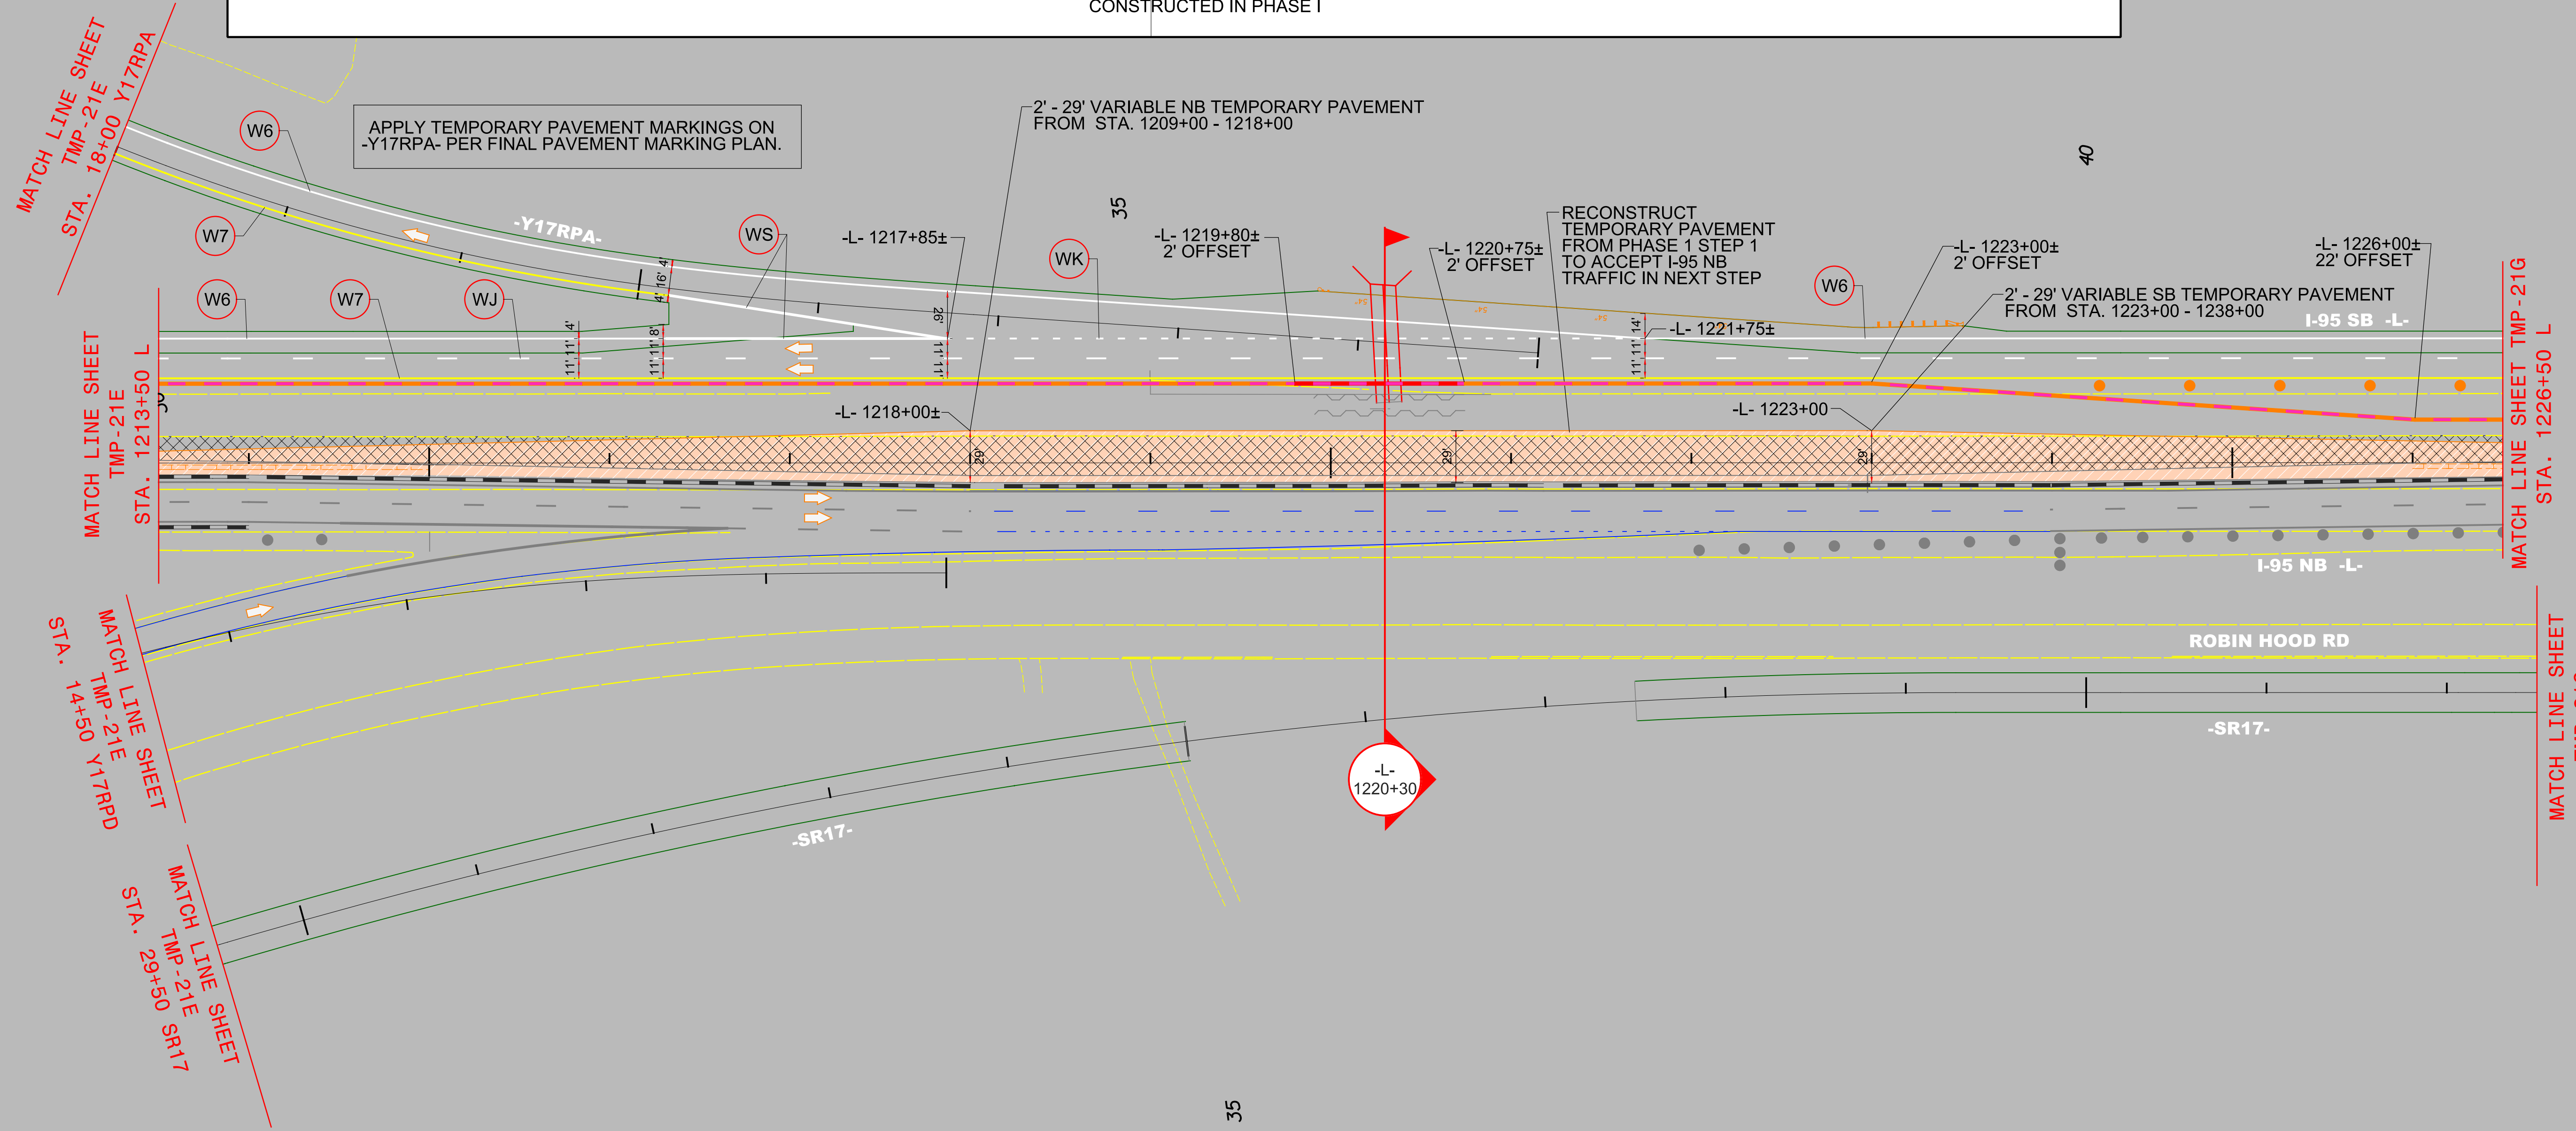


DOCUMENT NOT CONSIDERED FINAL UNLESS ALL SIGNATURES COMPLETED

Michael Baker
INTERNATIONAL

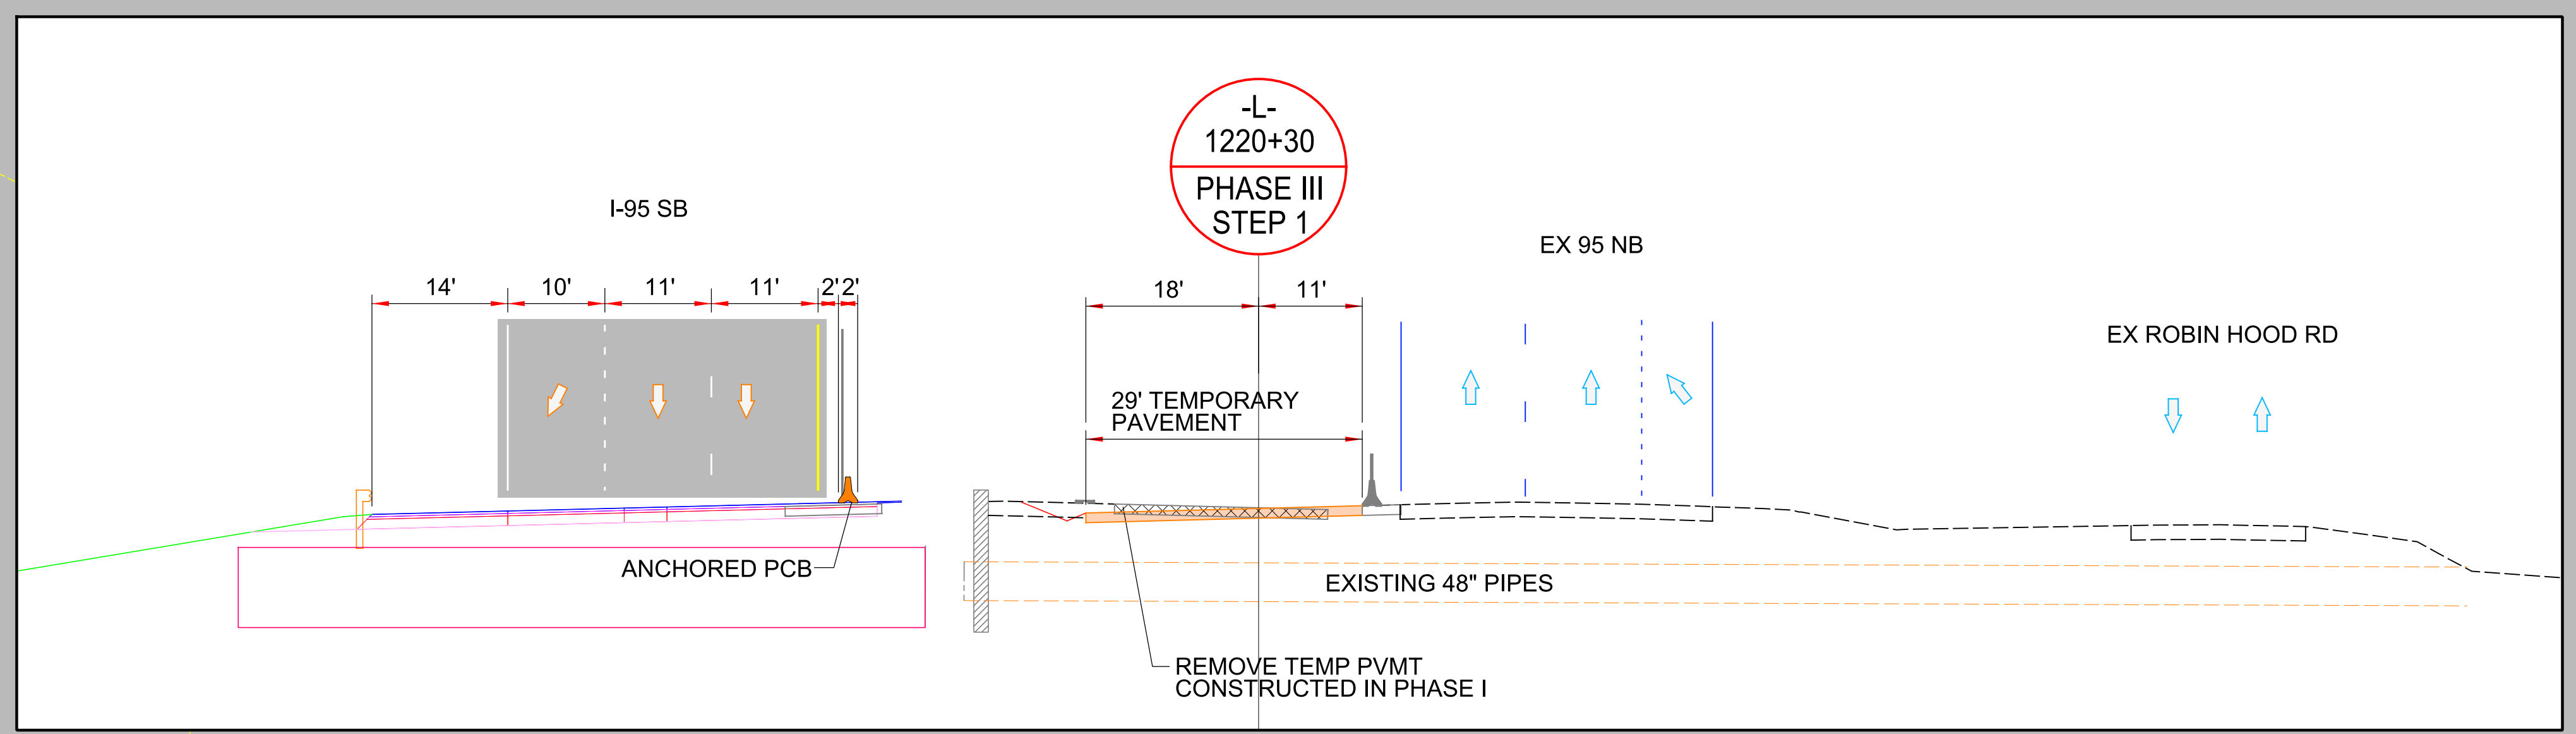

MATCH LINE SHEET
TMP-21E
STA. 18+00 Y17RPA

MATCH LINE SHEET
TMP-21E
STA. 1213+50 L

MATCH LINE SHEET
TMP-21E
STA. 14+50 Y17RPD

MATCH LINE SHEET
TMP-21E
STA. 29+50 SR17

MATCH LINE SHEET TMP-21G
STA. 1226+50 L

MATCH LINE SHEET
TMP-21G
STA. 42+50 SR17

4/22/2021
R:\Traffic\Transportation Management\PLAN SHEETS\I-5986B TMP 21F AREA 02 PHASE 03 STEP 01.dgn
Caroline.Owings

AREA 2
PHASE III
STEP 1