


DOCUMENT NOT CONSIDERED FINAL
UNLESS ALL SIGNATURES COMPLETED

Michael Baker
INTERNATIONAL

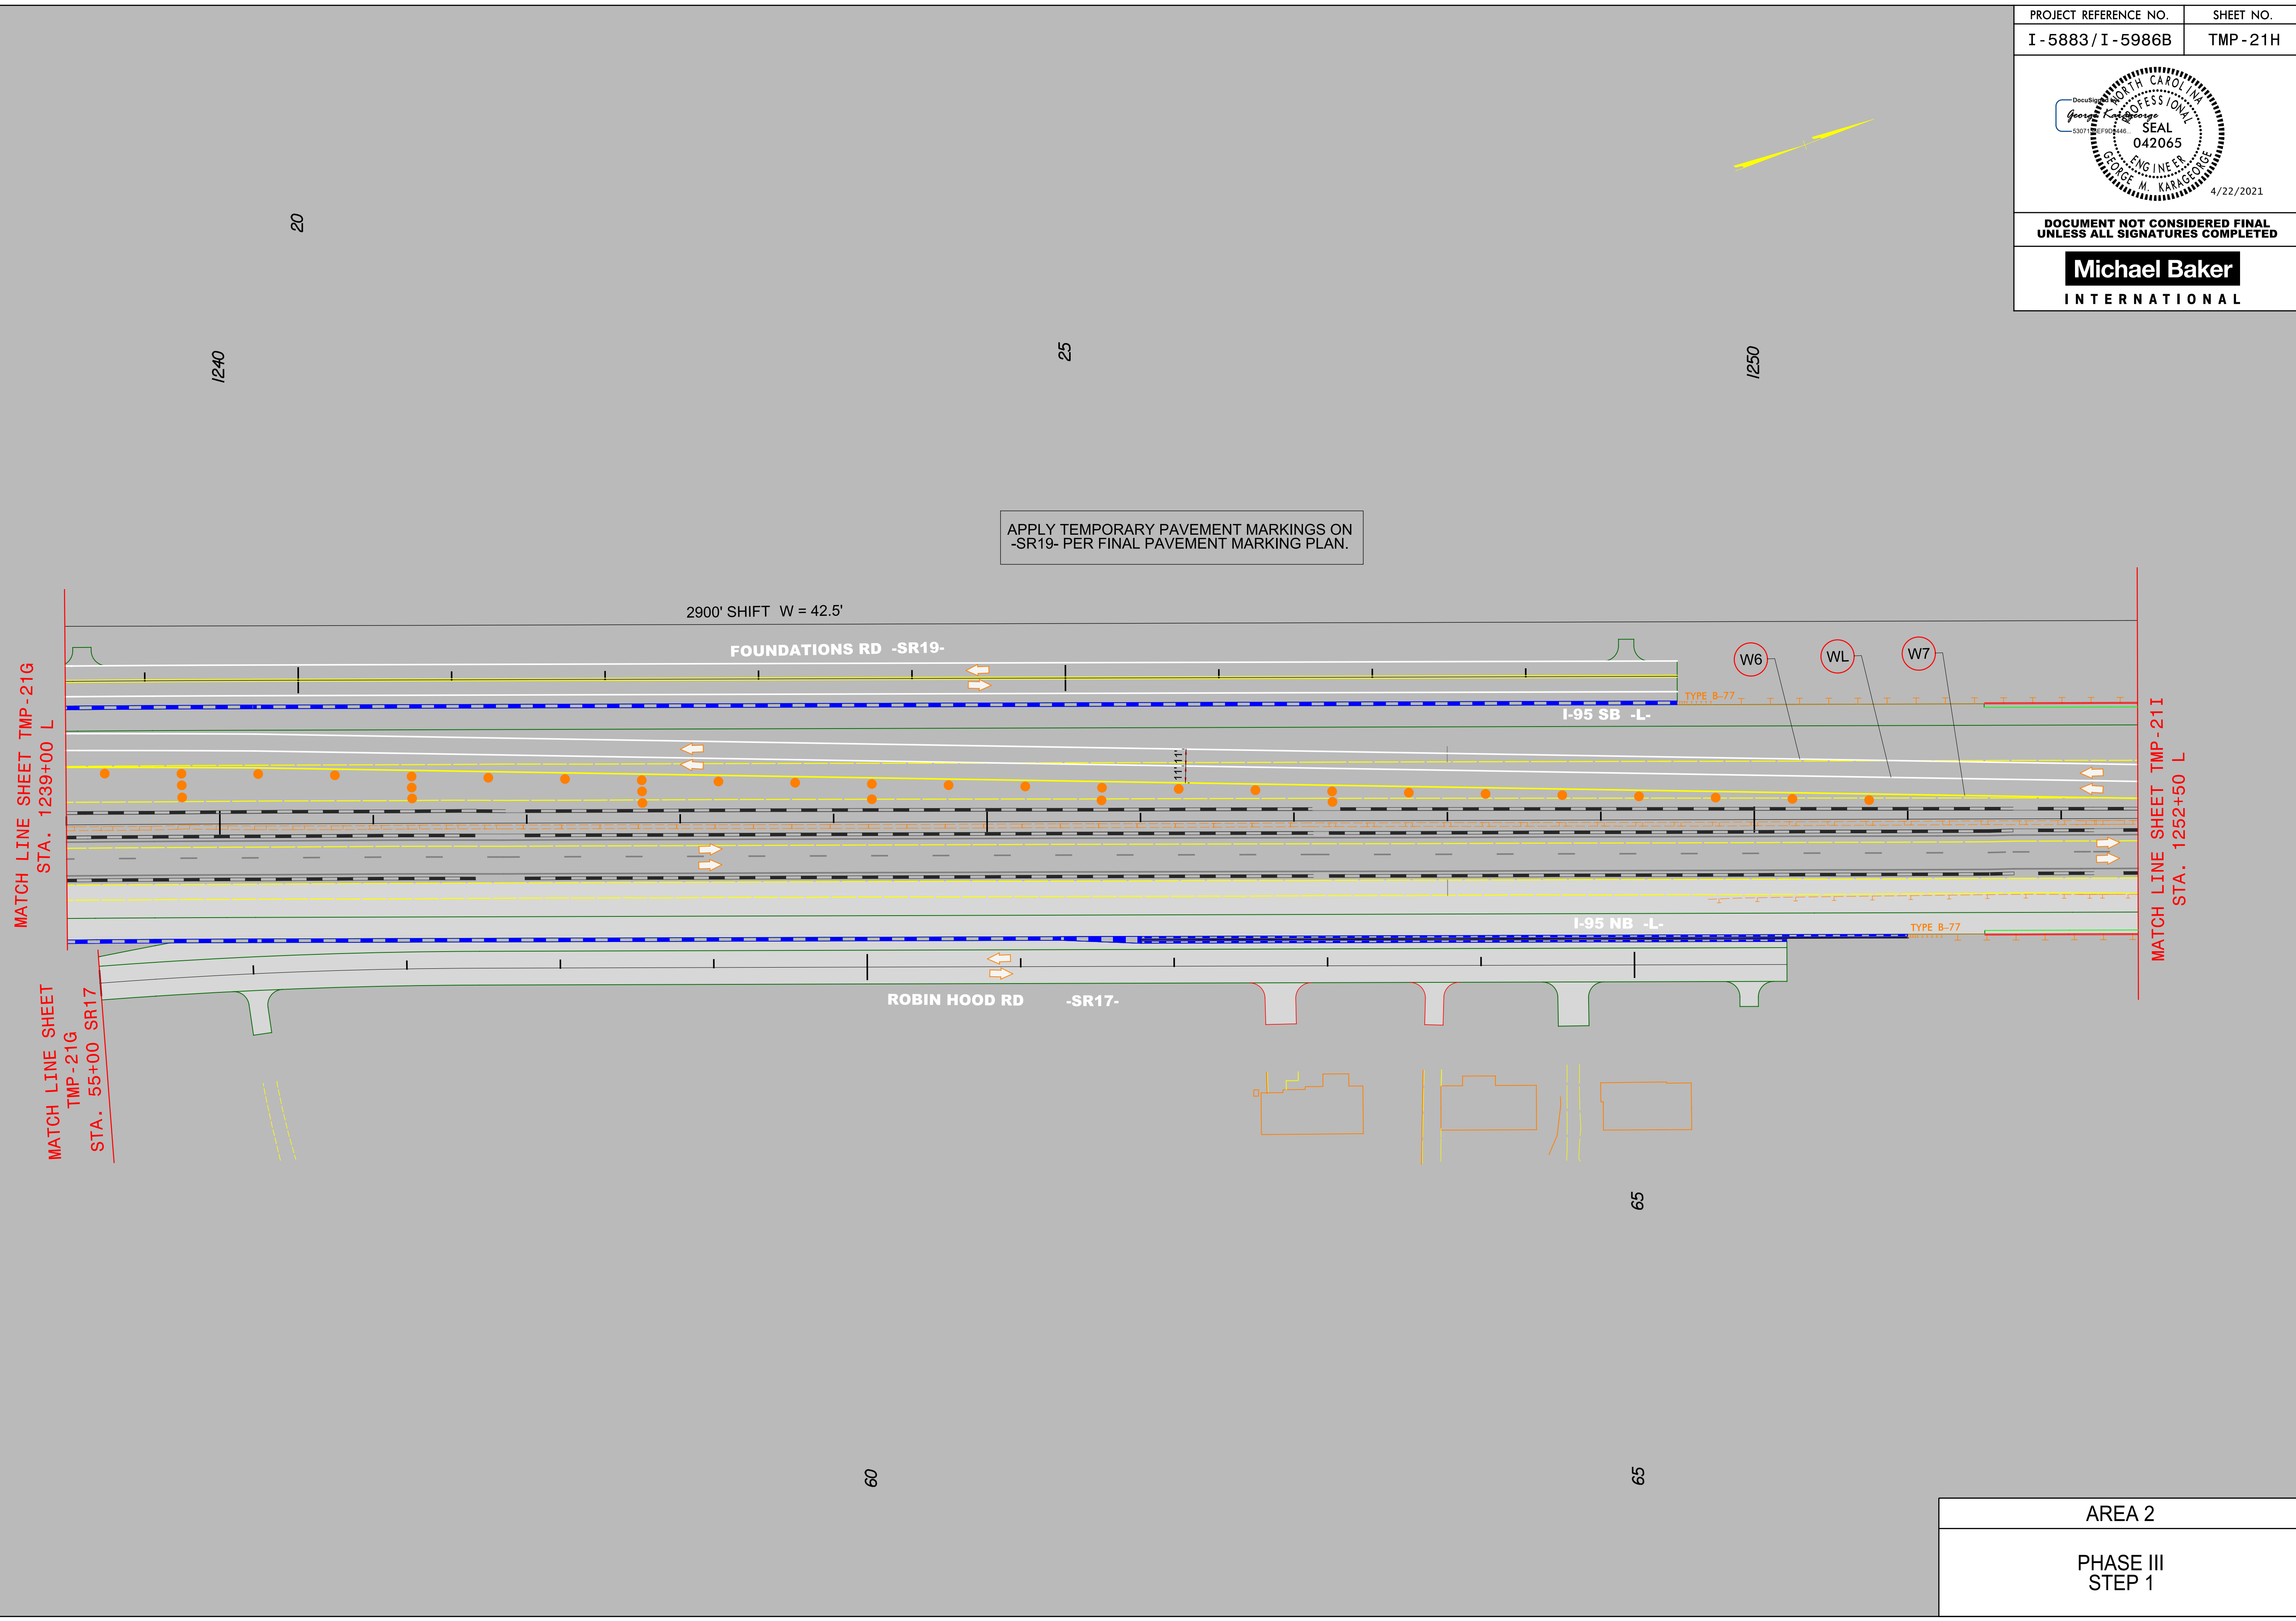

APPLY TEMPORARY PAVEMENT MARKINGS ON
-SR19- PER FINAL PAVEMENT MARKING PLAN.

4/21/2021
R:\Traffic\Transportation Management\PLAN SHEETS\I-5986B TMP 21H AREA 02 PHASE 03 STEP 01.dgn
Caroline.Owings

AREA 2
PHASE III
STEP 1