


DOCUMENT NOT CONSIDERED FINAL
UNLESS ALL SIGNATURES COMPLETED

Michael Baker
INTERNATIONAL

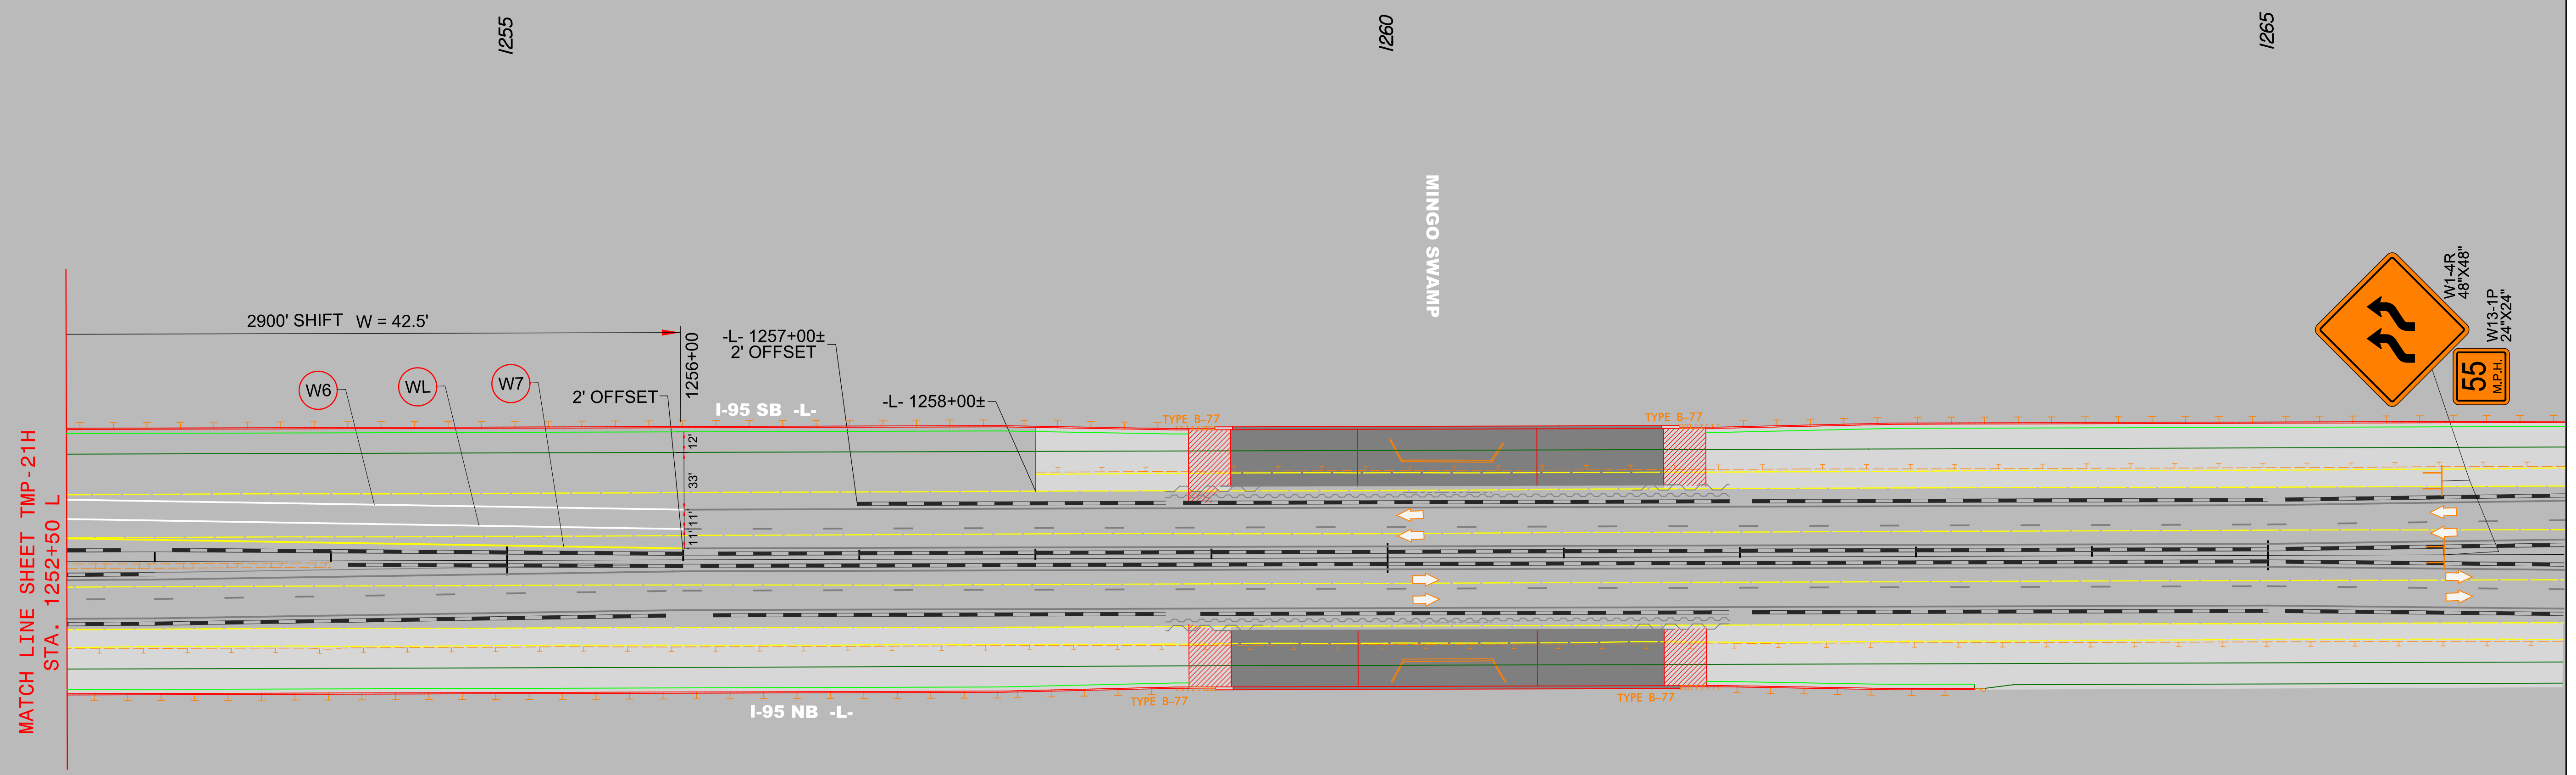

4/21/2021
R:\Traffic\Transportation Management\PLAN SHEETS\I-5986B TMP 21\AREA 02 PHASE 03 STEP 01.dgn
Caroline.Owings

AREA 2

PHASE III
STEP 1