
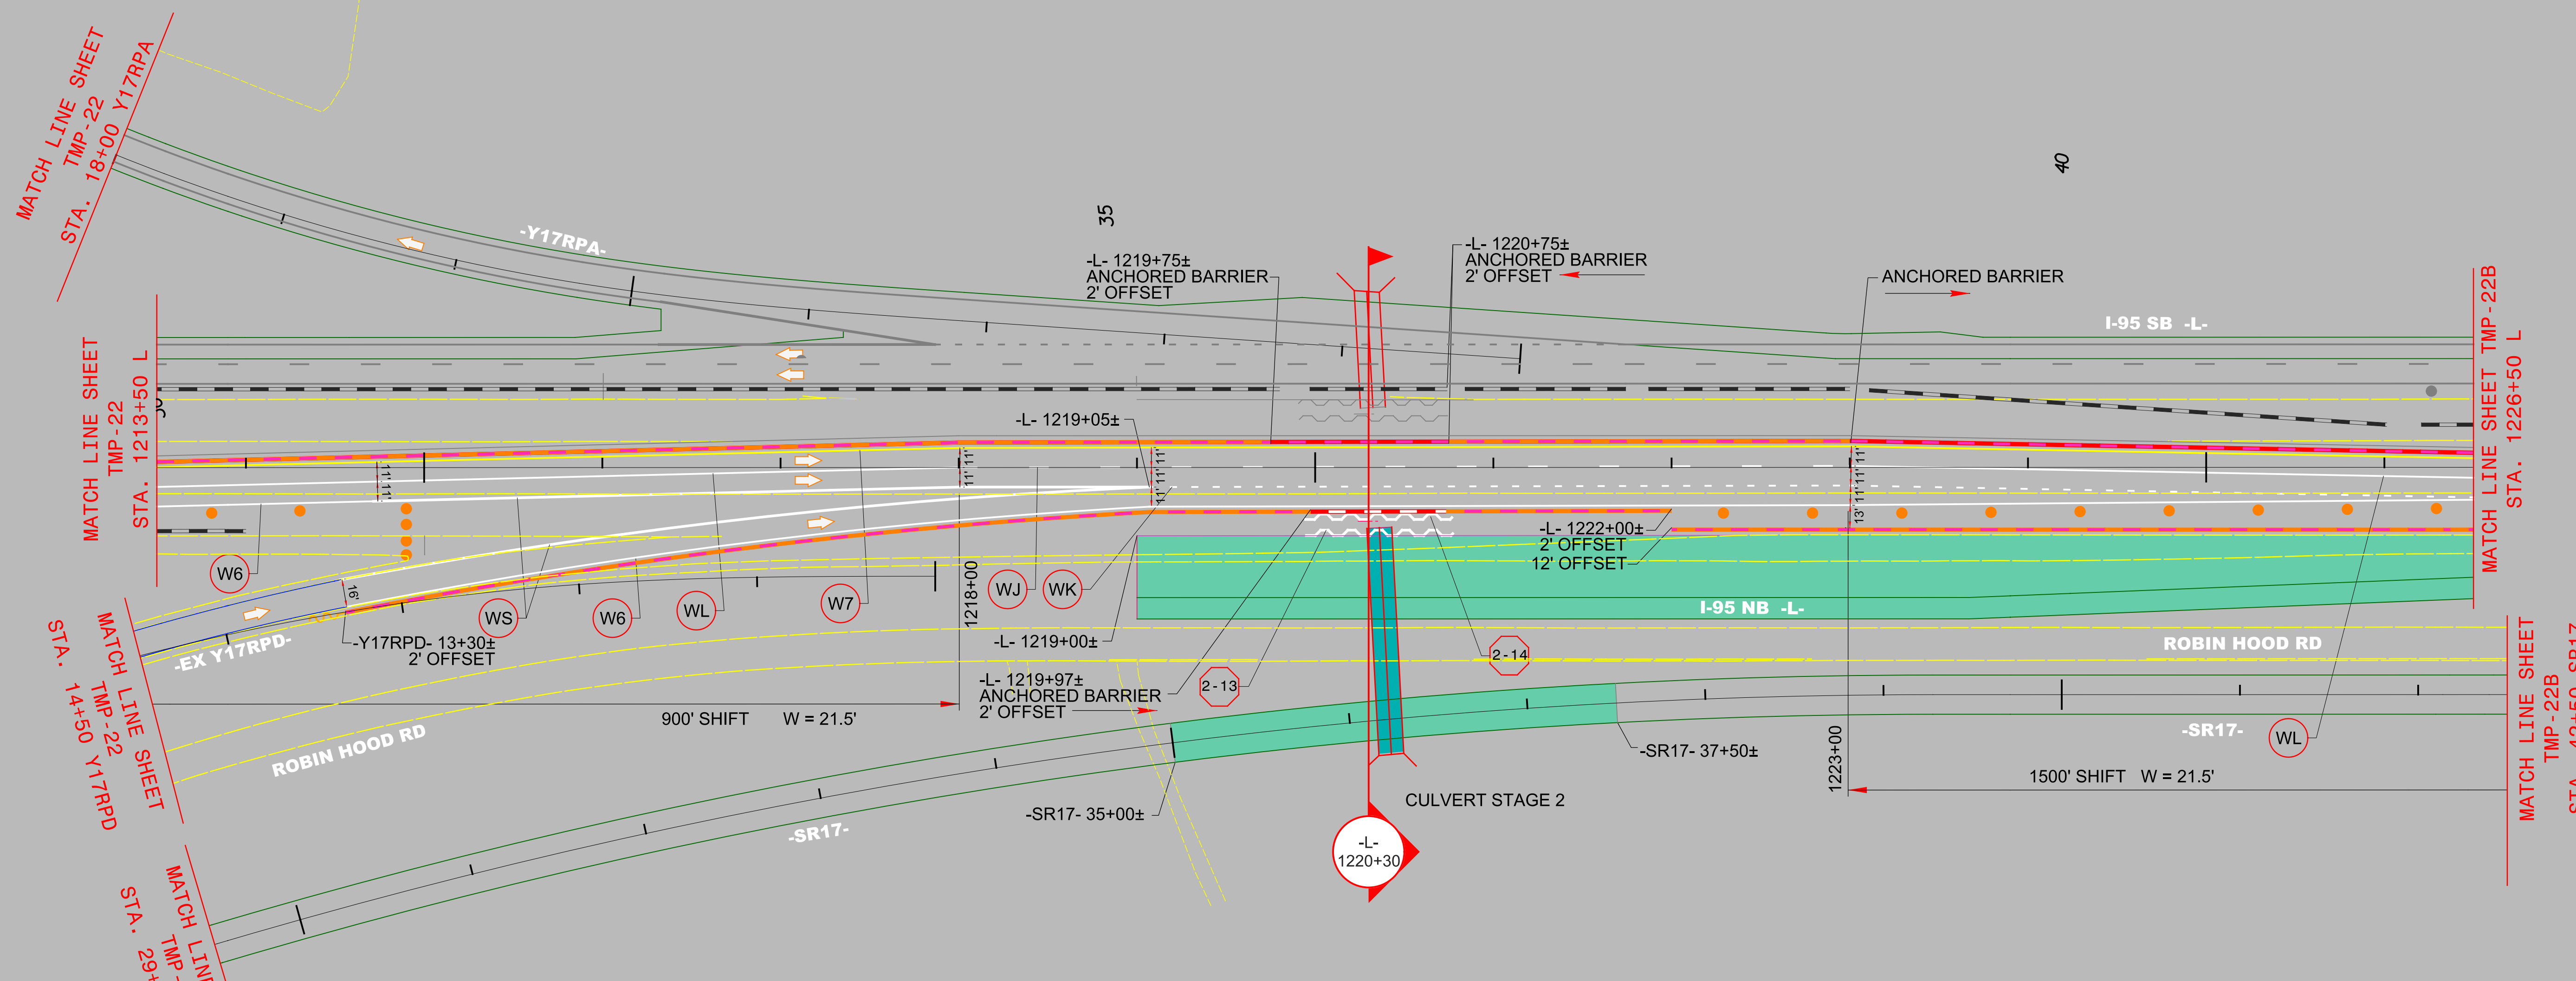


DOCUMENT NOT CONSIDERED FINAL
UNLESS ALL SIGNATURES COMPLETED

Michael Baker
INTERNATIONAL

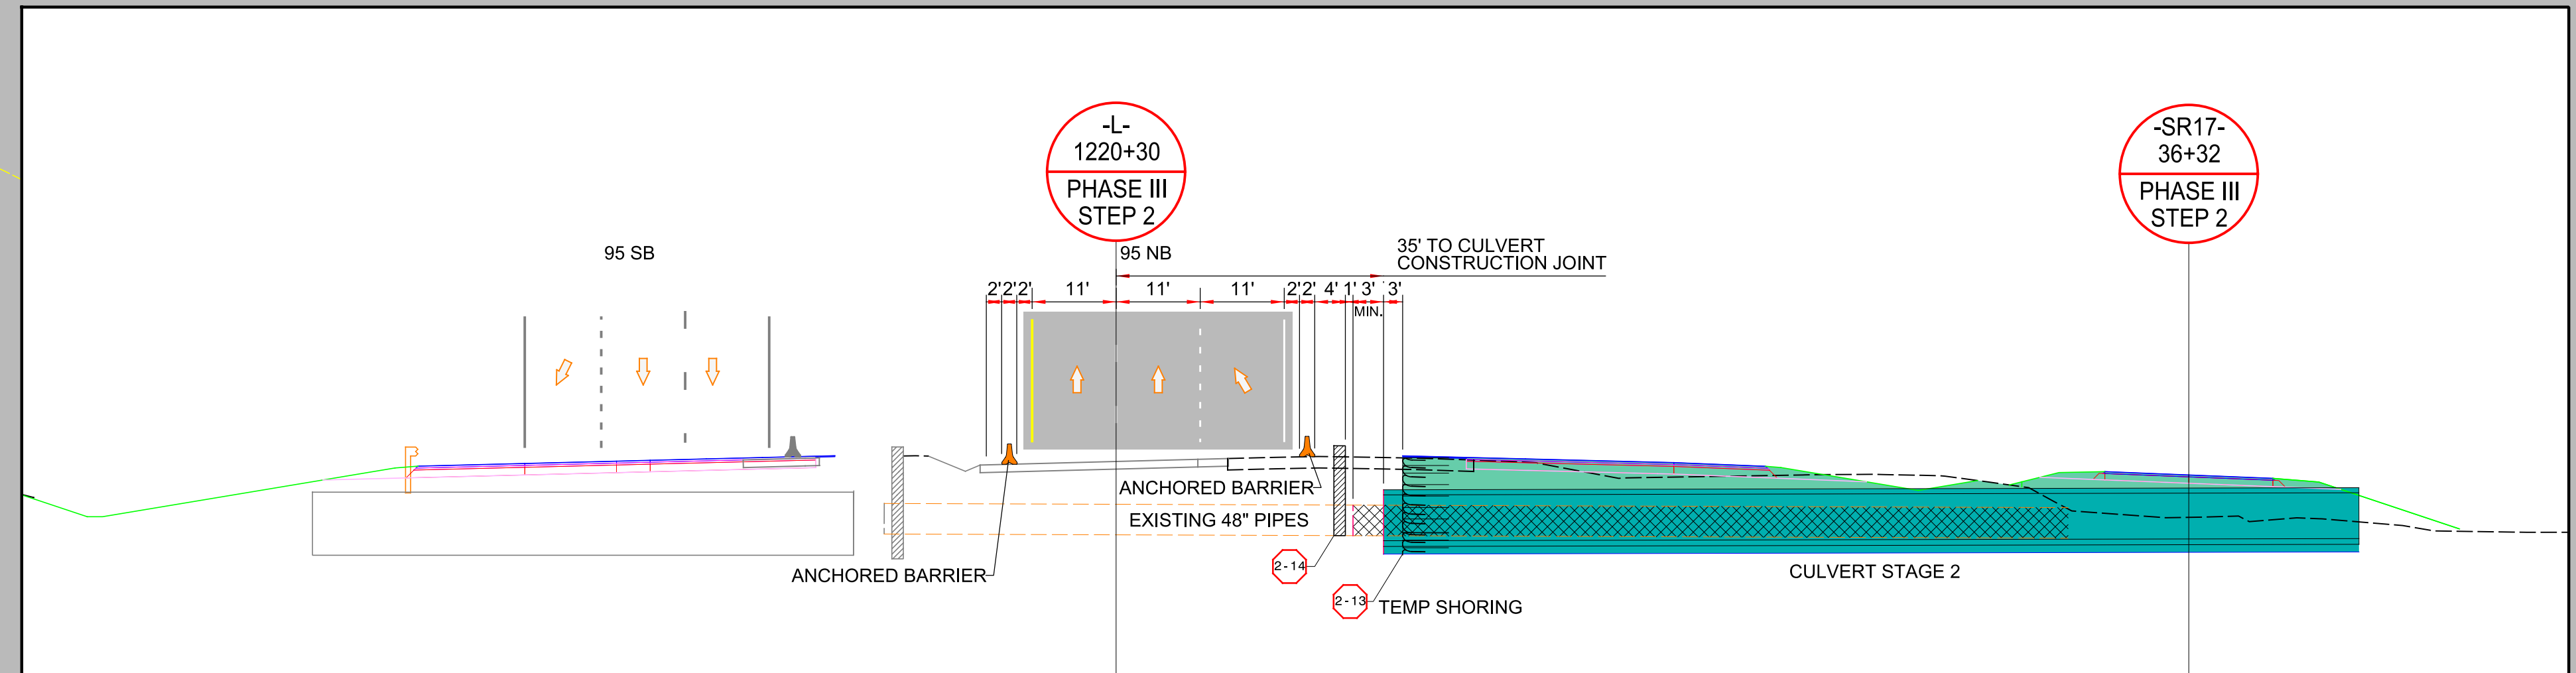

TEMPORARY SHORING LEGEND	
<p>2-13 QUANTITY = 814 SQFT</p> <p>TEMPORARY SHORING FROM -L- STA. 1219+95±, 36' RT TO -L- STA. 1220+77±, 36' RT</p> <p>LENGTH = 82 FT AVERAGE HEIGHT = 11.67 FT MAXIMUM HEIGHT = 15.17 FT</p> <p>(SEE SHEET TMP-2G7 FOR TEMPORARY SHORING NOTES)</p>	<p>2-14 QUANTITY = 814 SQFT</p> <p>TEMPORARY SHORING FROM -L- STA. 1219+95±, 30' RT TO -L- STA. 1220+77±, 30' RT</p> <p>LENGTH = 82 FT AVERAGE HEIGHT = 11.67 FT MAXIMUM HEIGHT = 15.17 FT</p> <p>(SEE SHEET TMP-2G7 FOR TEMPORARY SHORING NOTES)</p>

AREA 2
PHASE III
STEP 2

4/21/2021
 R:\Traffic\Transportation Management\PLAN SHEETS\I-5986B TMP 22A AREA 02 PHASE 03 STEP 02.dgn
 Caroline.Owings