


DOCUMENT NOT CONSIDERED FINAL UNLESS ALL SIGNATURES COMPLETED

**Michael Baker**  
INTERNATIONAL

4/22/2021  
R:\Traffic\Transportation Management\PLAN SHEETS\I-5986B TMP 22B AREA 02 PHASE 03 STEP 02.dgn  
Caroline.Owings

MATCH LINE SHEET TMP-22A  
STA. 1226+50 L

MATCH LINE SHEET  
TMP-22A  
STA. 42+50 SR17

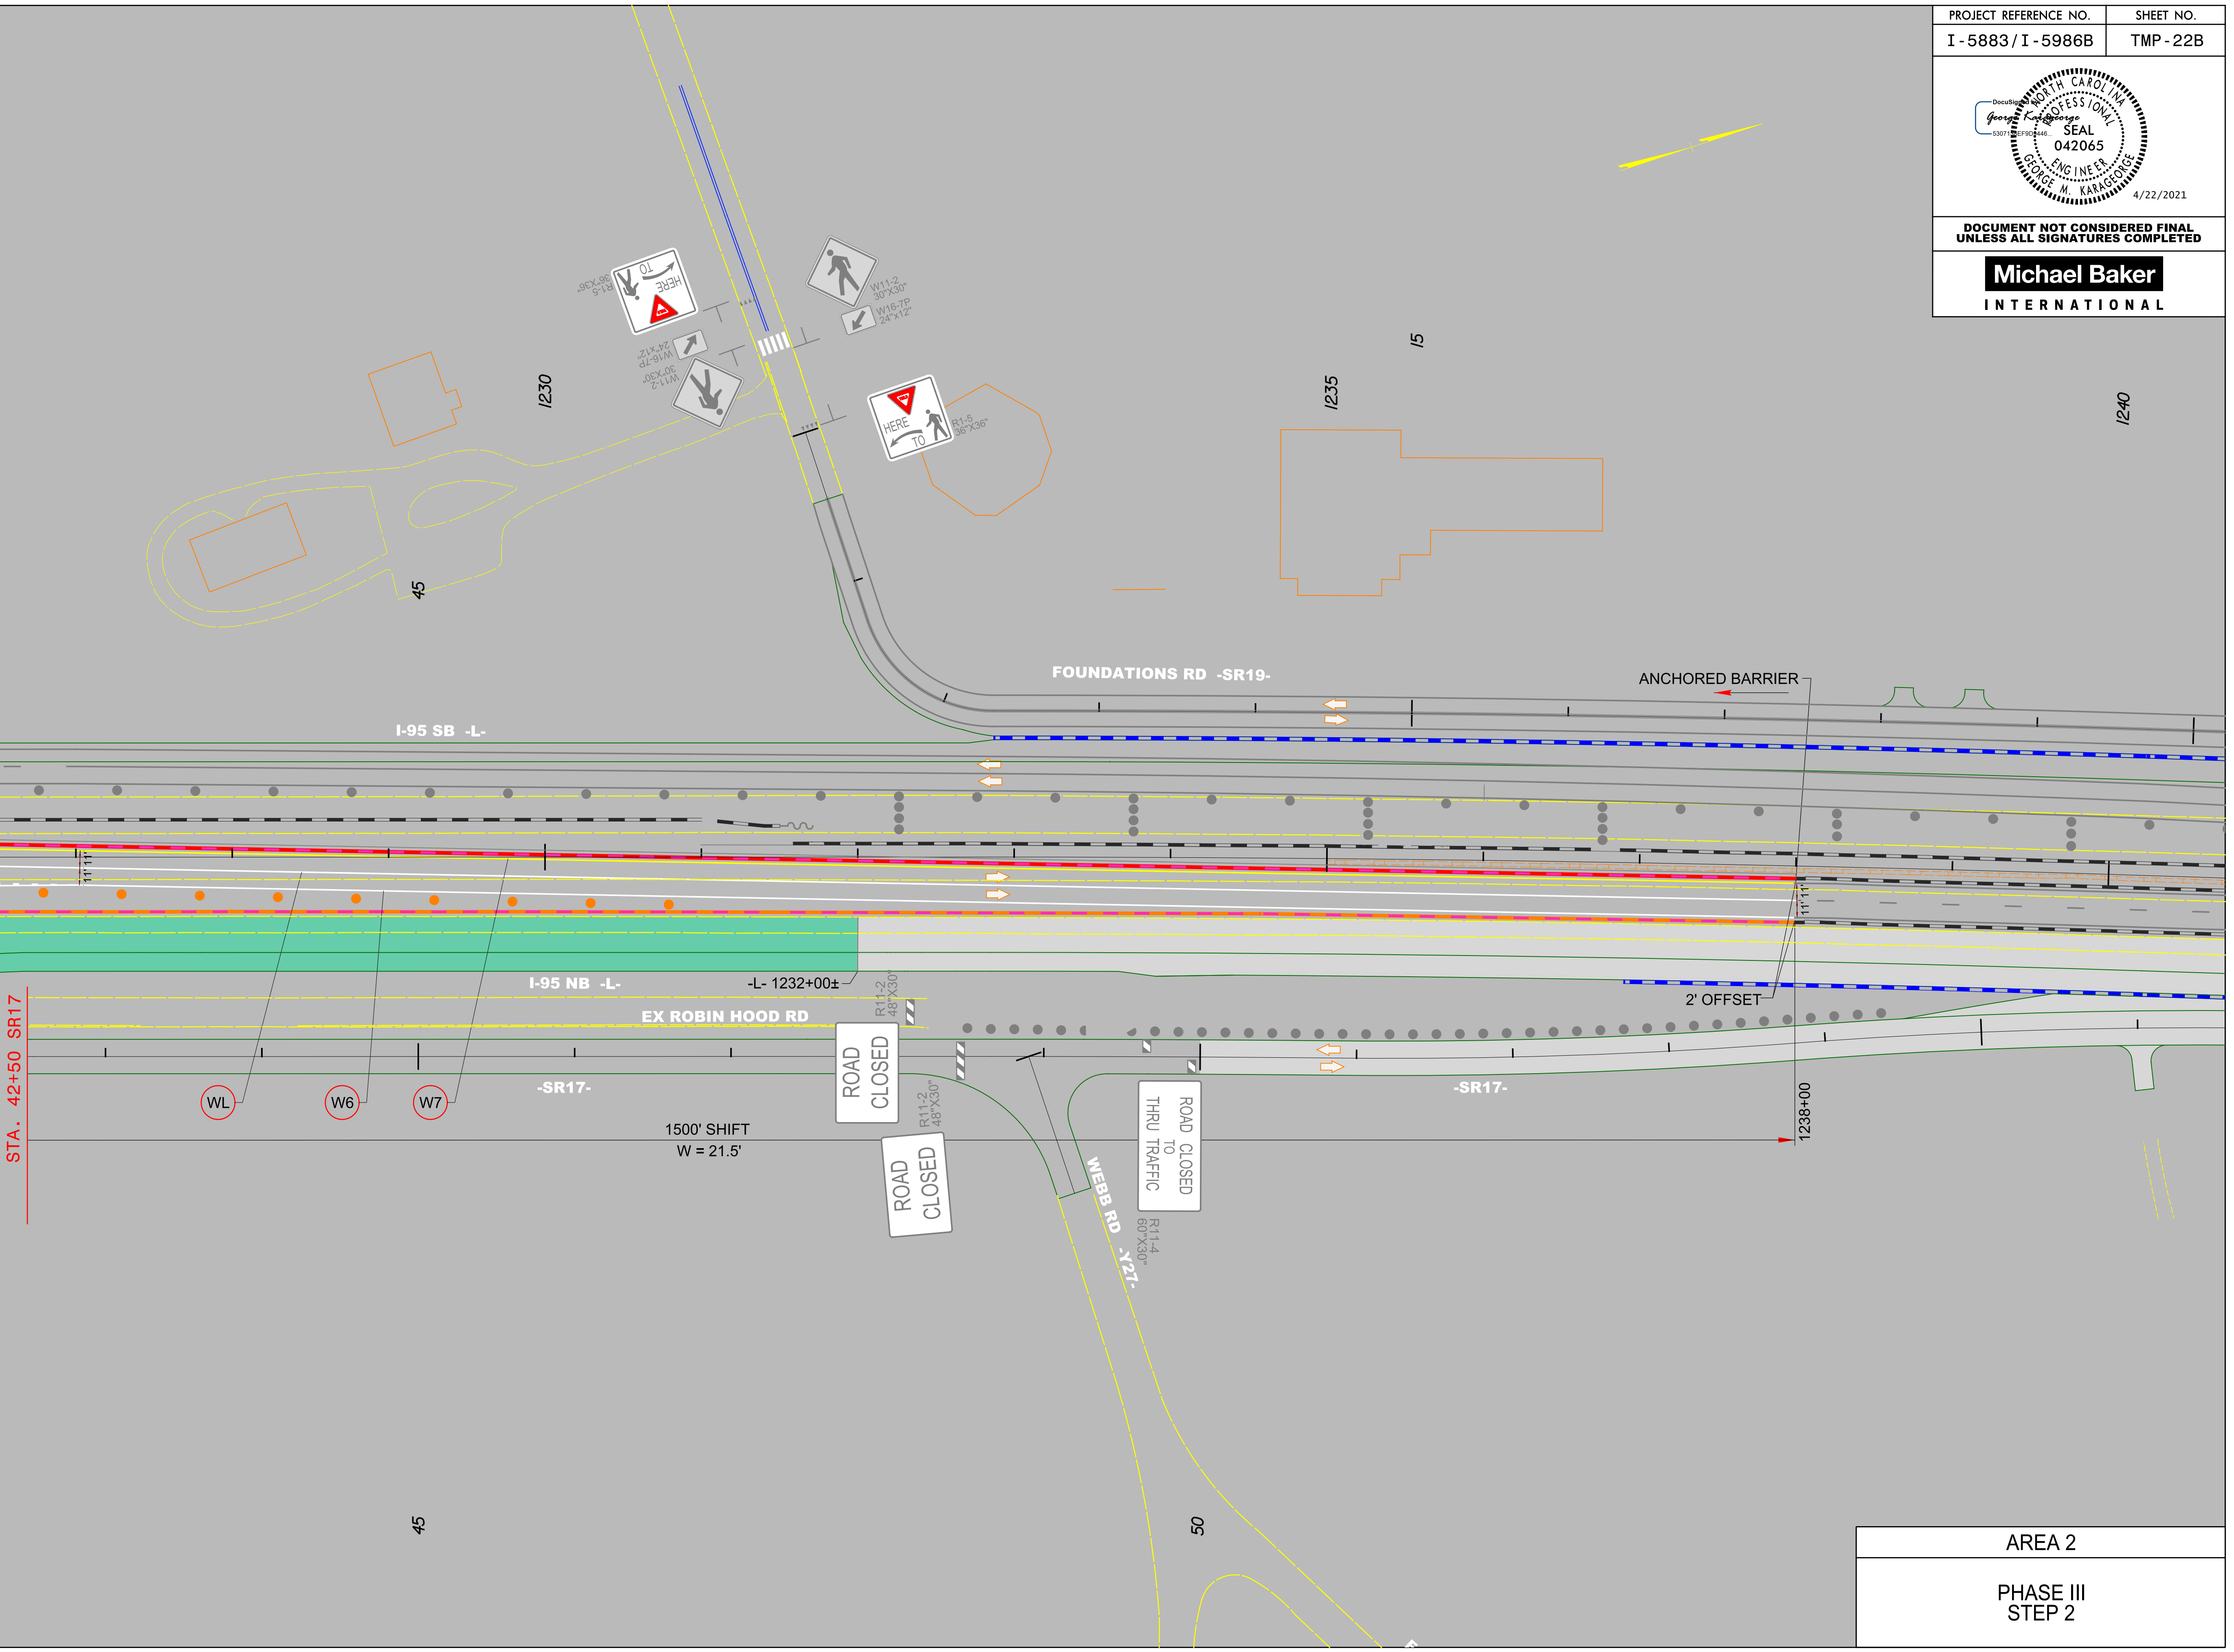

AREA 2
PHASE III STEP 2