


DOCUMENT NOT CONSIDERED FINAL UNLESS ALL SIGNATURES COMPLETED

Michael Baker
INTERNATIONAL

4/21/2021
R:\Traffic\Transportation Management\PLAN SHEETS\I-5986B TMP 23 AREA 02 PHASE 03 STEP 03.dgn
Caroline Owings

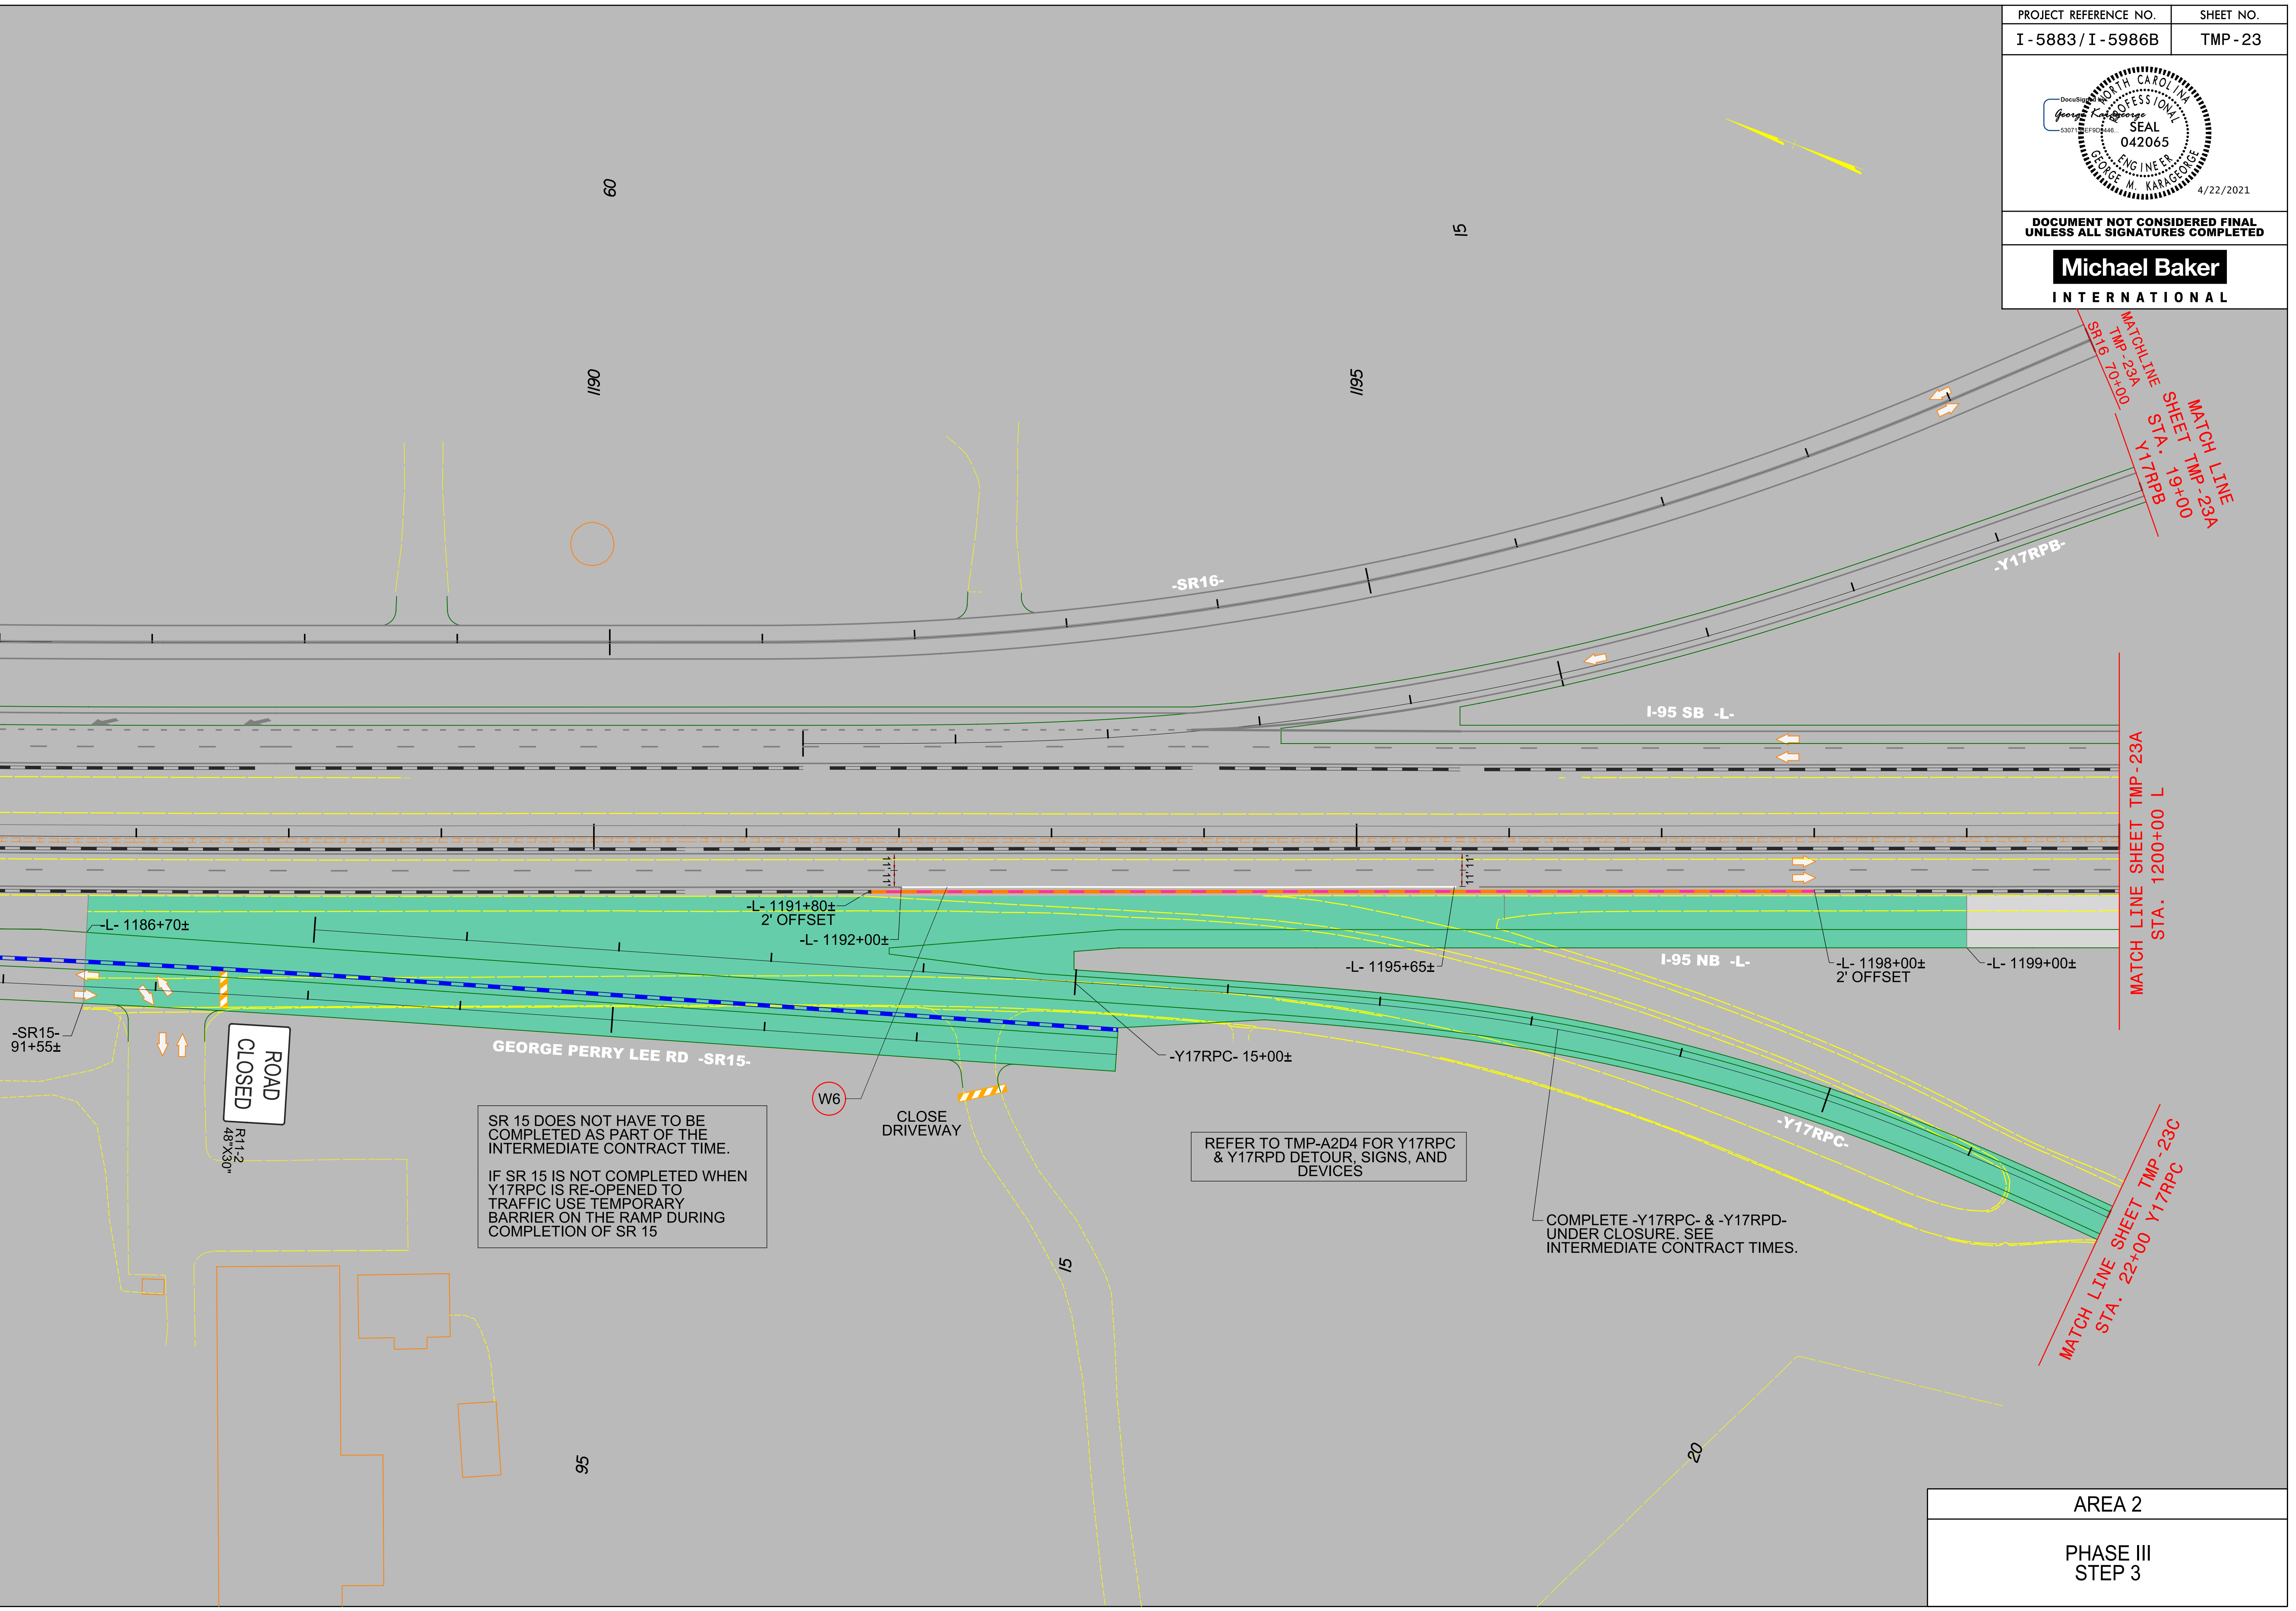

SR 15 DOES NOT HAVE TO BE COMPLETED AS PART OF THE INTERMEDIATE CONTRACT TIME.
IF SR 15 IS NOT COMPLETED WHEN Y17RPC IS RE-OPENED TO TRAFFIC USE TEMPORARY BARRIER ON THE RAMP DURING COMPLETION OF SR 15

REFER TO TMP-A2D4 FOR Y17RPC & Y17RPD DETOUR, SIGNS, AND DEVICES

COMPLETE -Y17RPC- & -Y17RPD- UNDER CLOSURE. SEE INTERMEDIATE CONTRACT TIMES.

AREA 2
PHASE III
STEP 3

MATCH LINE SHEET TMP-23A
STA. 19+00

MATCH LINE SHEET TMP-23A
STA. 1200+00 L

MATCH LINE SHEET TMP-23C
STA. 22+00 Y17RPC