


DOCUMENT NOT CONSIDERED FINAL
UNLESS ALL SIGNATURES COMPLETED

Michael Baker
INTERNATIONAL

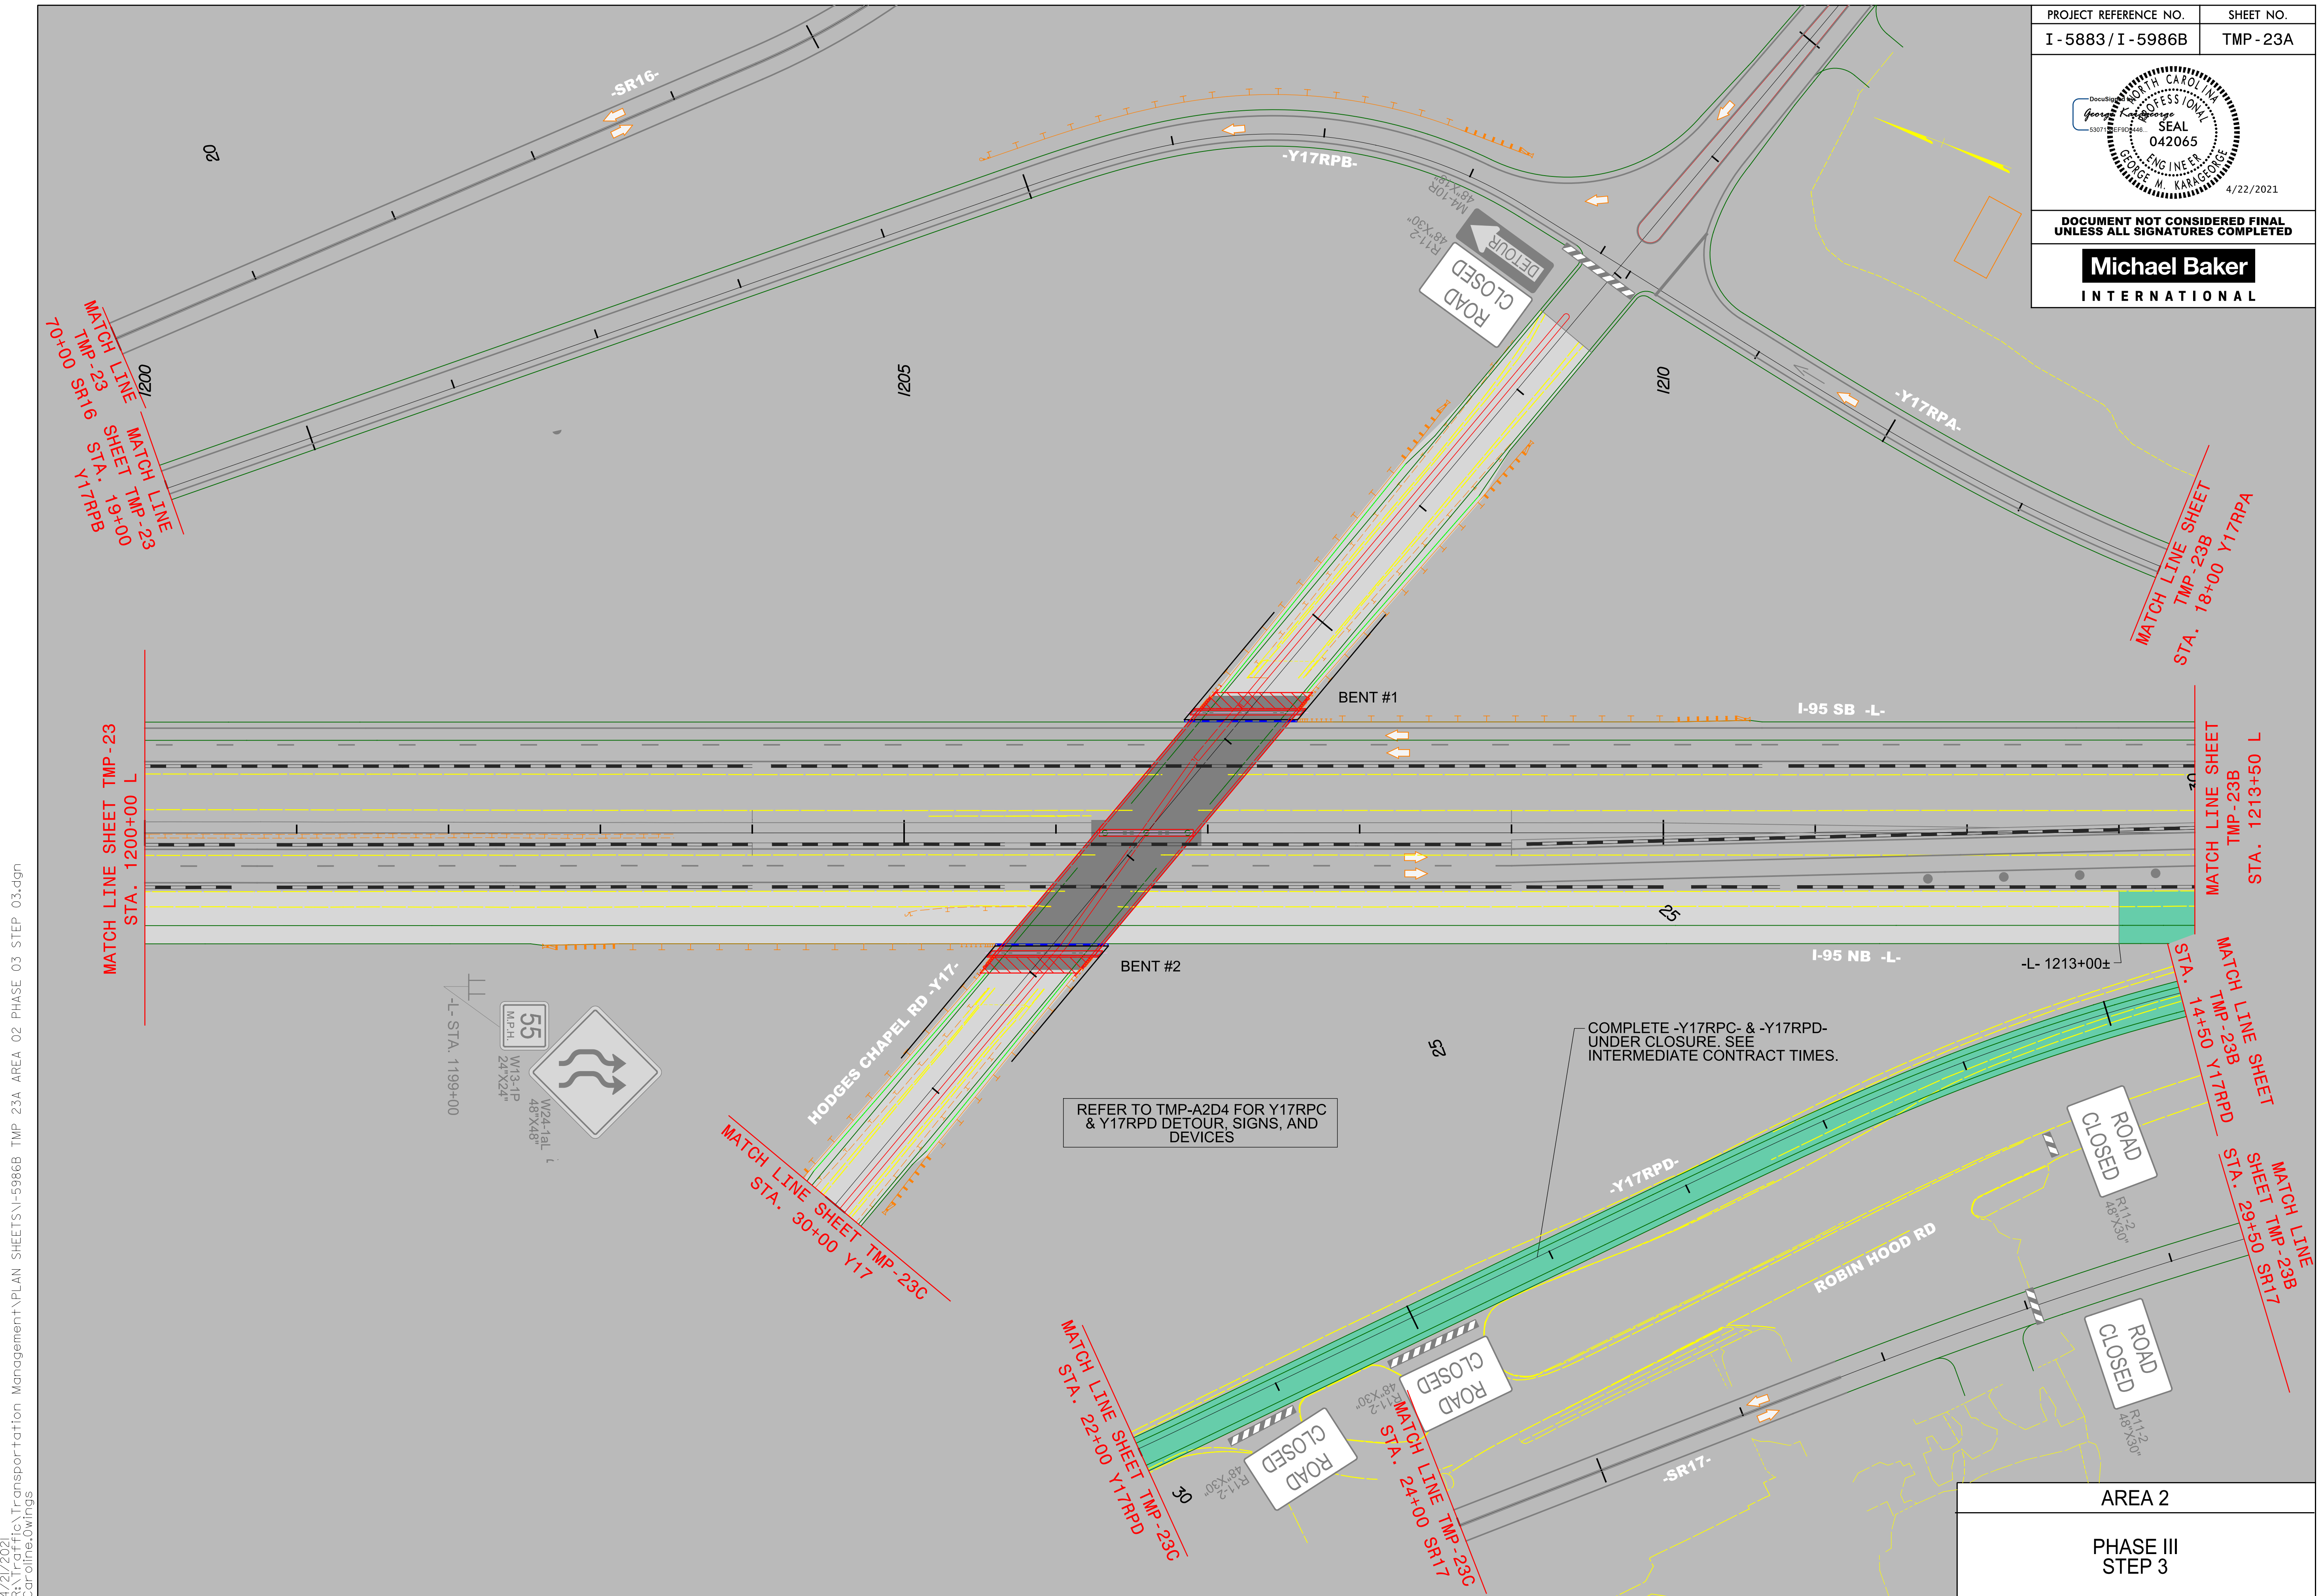

4/22/2021
R:\Traffic\Transportation Management\PLAN SHEETS\I-5986B TMP 23A AREA 02 PHASE 03 STEP 03.dgn
Caroline.Owings

AREA 2
PHASE III
STEP 3