

DOCUMENT NOT CONSIDERED FINAL
UNLESS ALL SIGNATURES COMPLETED

Michael Baker
INTERNATIONAL


4/22/2021
R:\Traffic\Transportation Management\PLAN SHEETS\I-5986B TMP 23C AREA 02 PHASE 03 STEP 03.dgn
Caroline.Owings

MATCH LINE SHEET TMP-23A
STA. 24+00 SRT17

MATCH LINE SHEET TMP-23A
STA. 22+00 Y17RPD

MATCH LINE SHEET TMP-23A
STA. 30+00 Y17

MATCH LINE SHEET TMP-23
STA. 22+00 Y17RPC

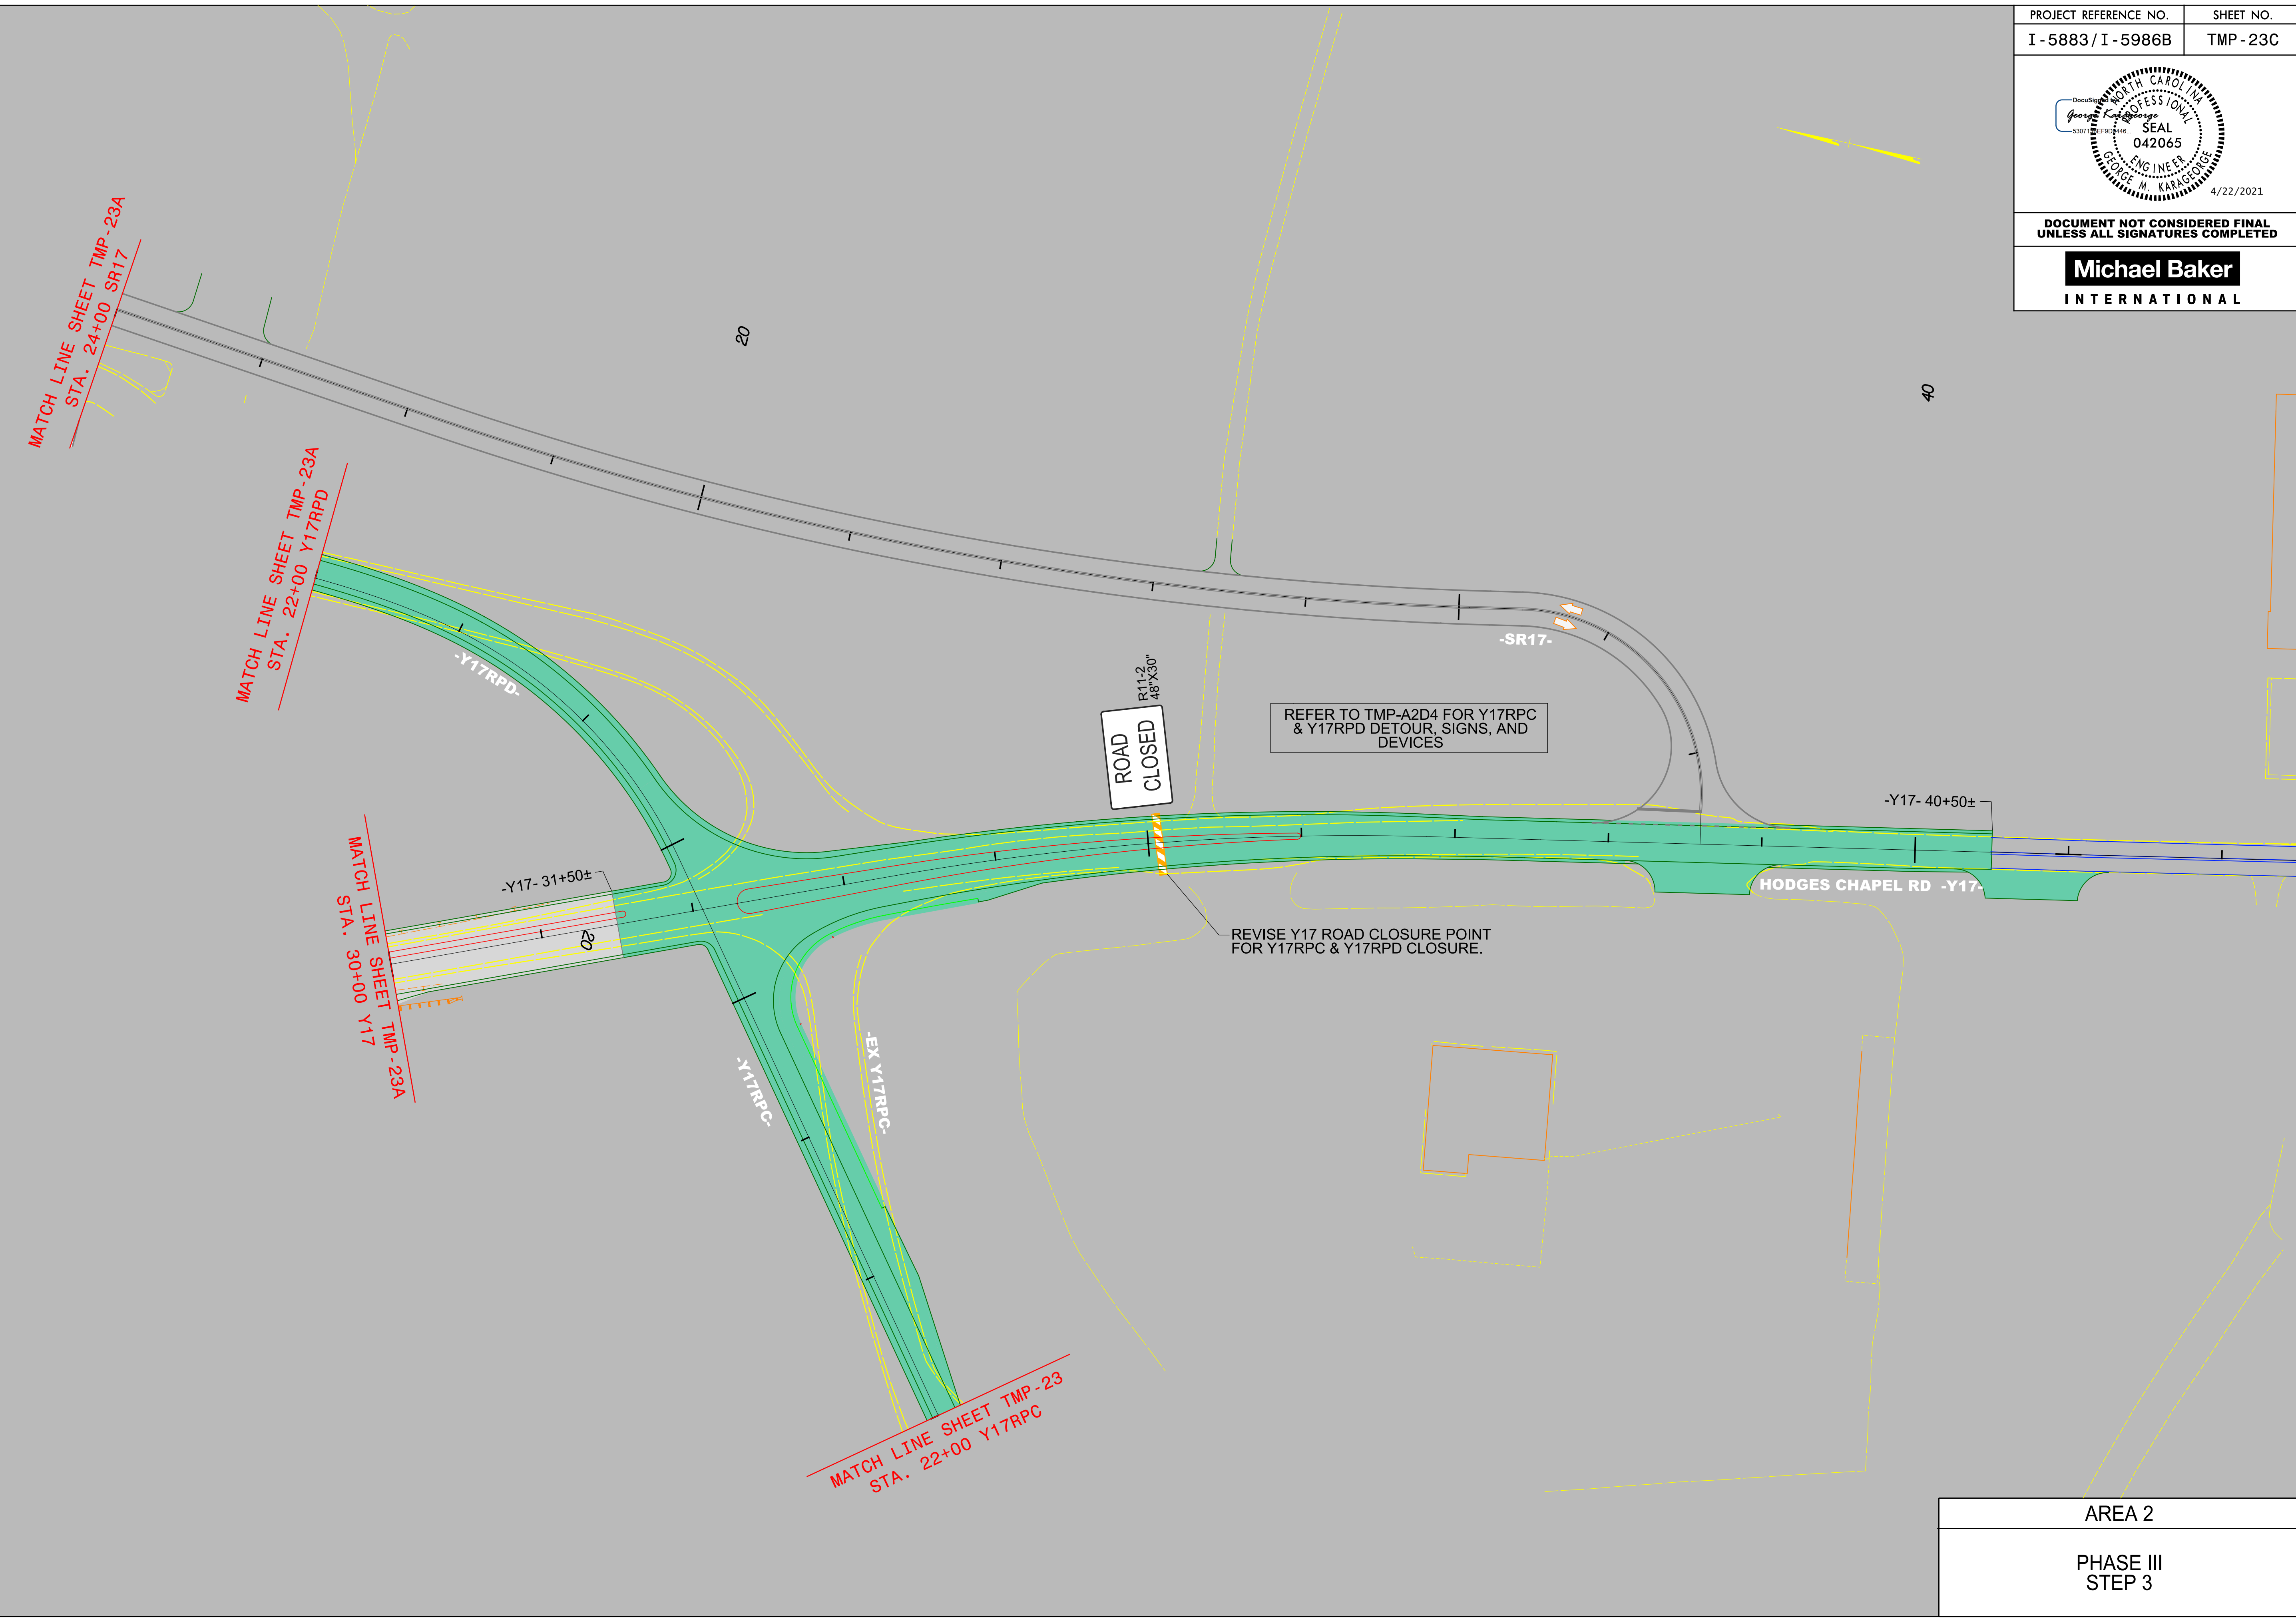

AREA 2
PHASE III STEP 3