



PROJECT REFERENCE NO.	SHEET NO.
I - 5883 / I - 5986B	TMP - 24

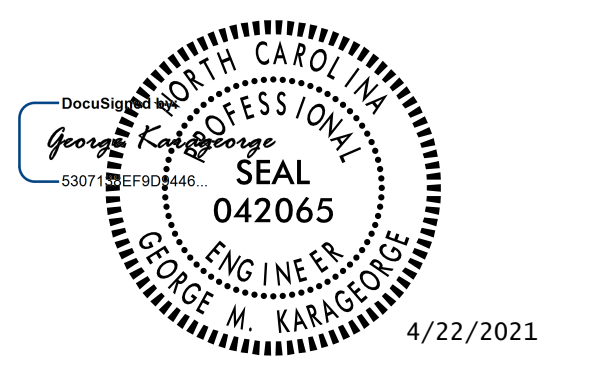

DOCUMENT NOT CONSIDERED FINAL
UNLESS ALL SIGNATURES COMPLETED

Michael Baker
INTERNATIONAL

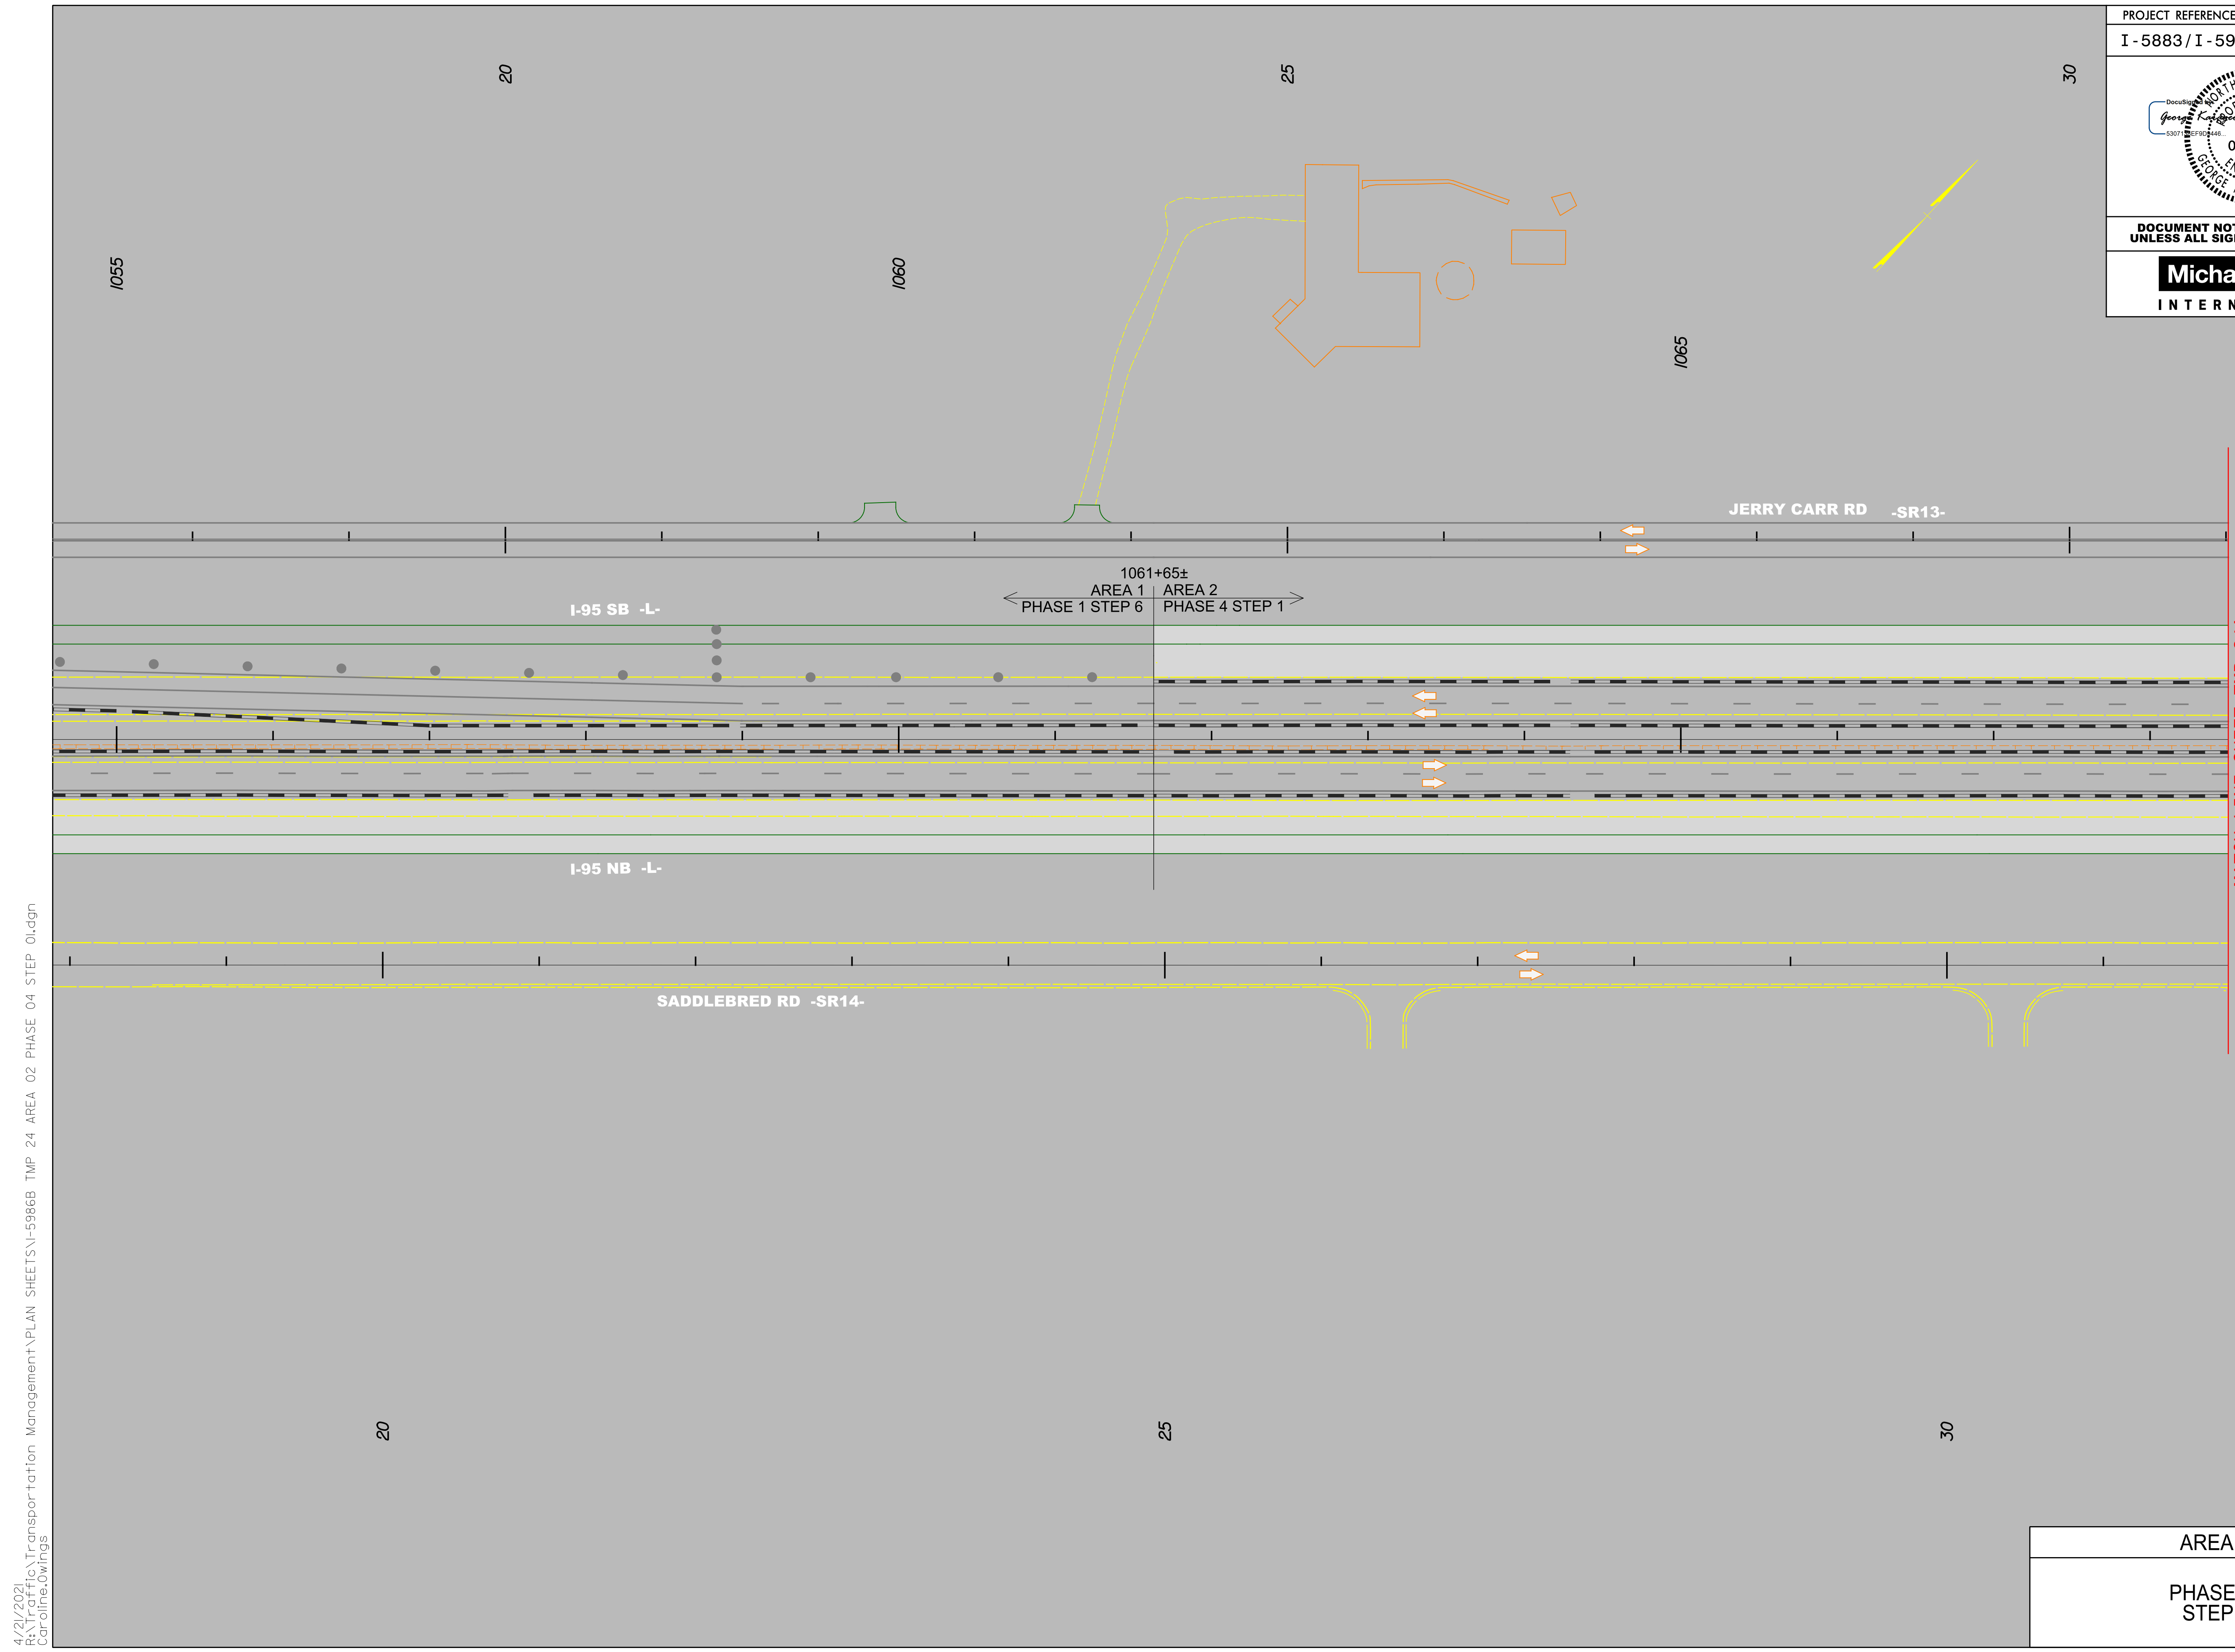

4/21/2021
R:\Traffic\Transportation Management\PLAN SHEETS\I-5986B TMP 24 AREA 02 PHASE 04 STEP 01.dgn
Caroline.Owings

AREA 2
PHASE IV STEP 1

MATCH LINE SHEET TMP-24A
STA. 1068+50 L