



PROJECT REFERENCE NO.	SHEET NO.
I - 5883 / I - 5986B	TMP - 24A

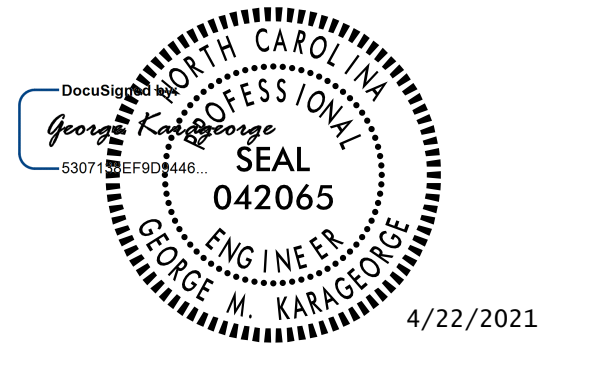

DOCUMENT NOT CONSIDERED FINAL
UNLESS ALL SIGNATURES COMPLETED

Michael Baker
INTERNATIONAL

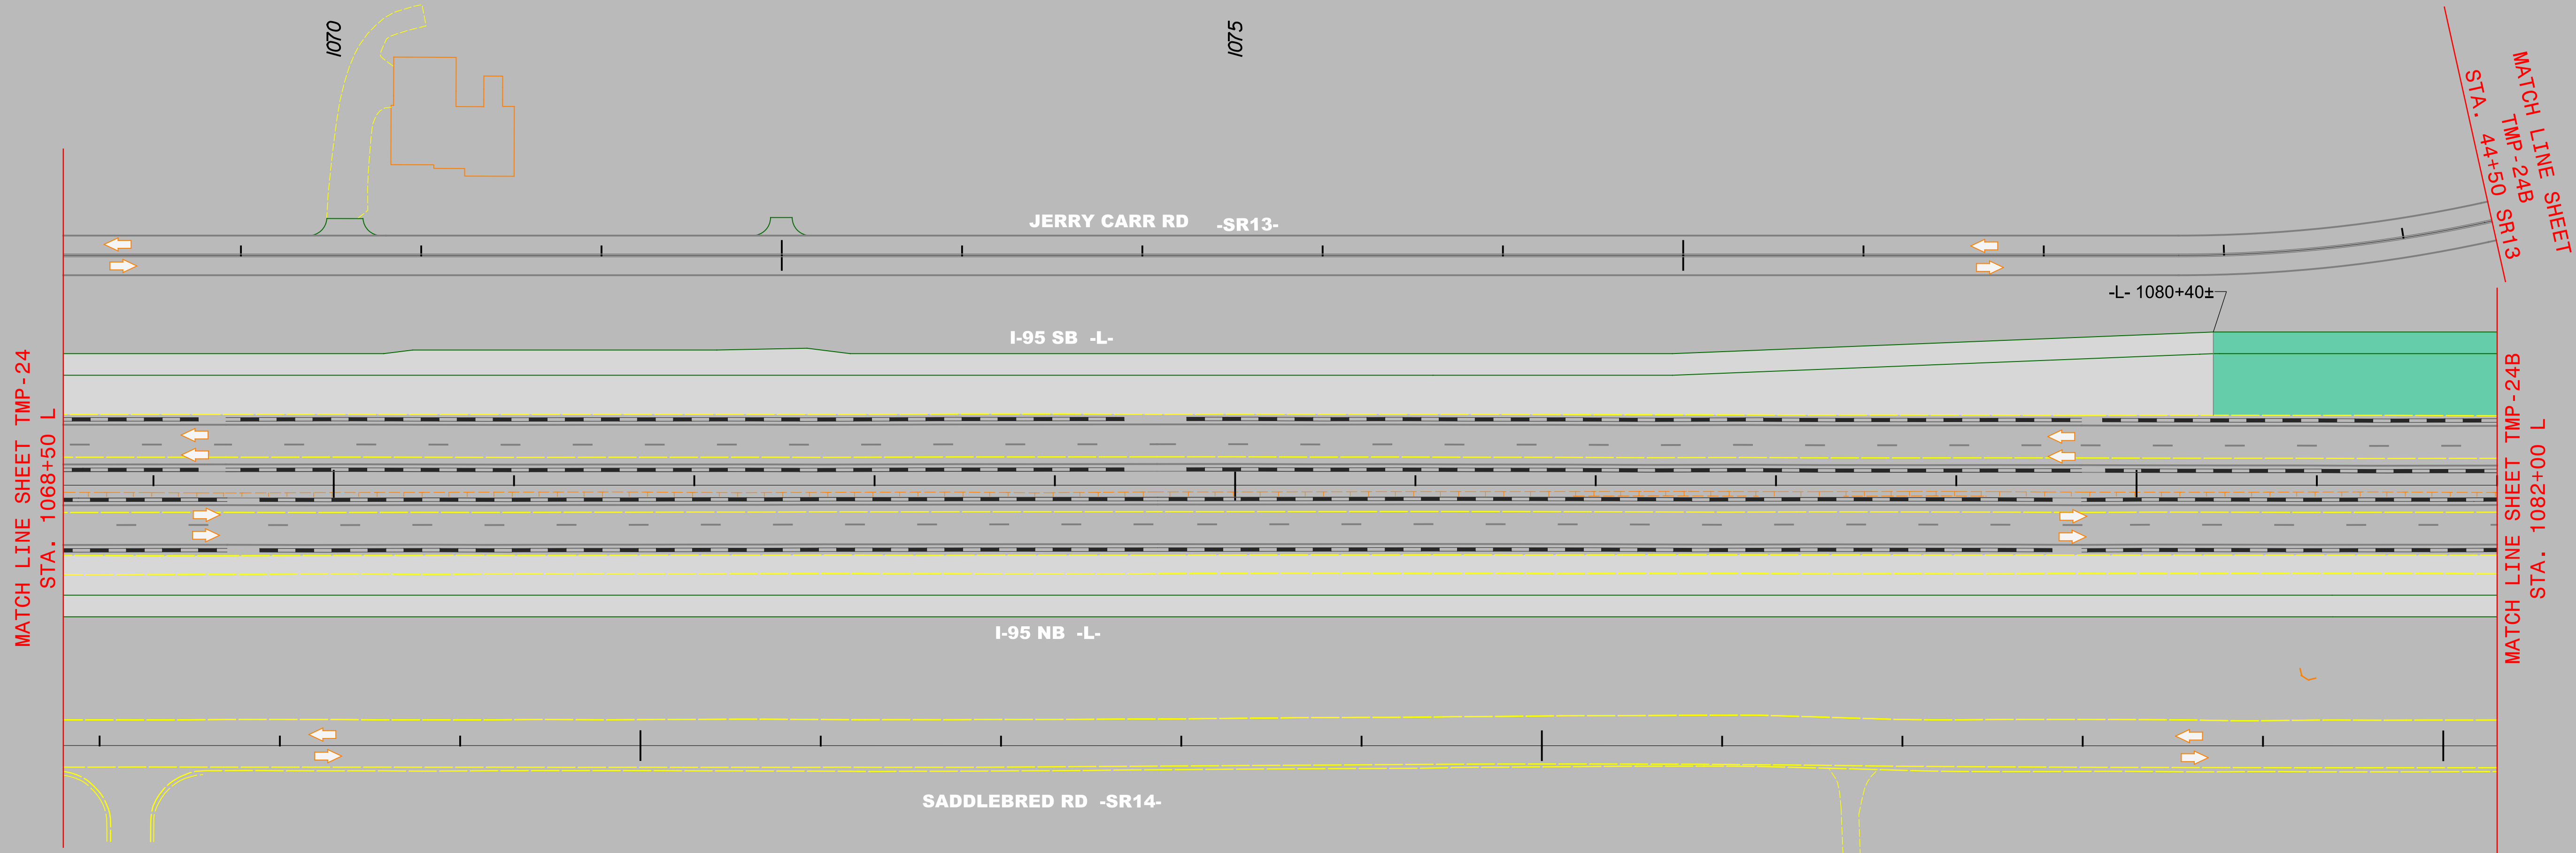

AREA 2
PHASE IV
STEP 1

4/22/2021
R:\Traffic\Transportation Management\PLAN SHEETS\I-5986B TMP 24A AREA 02 PHASE 04 STEP 01.dgn
Caroline.Owings