


DOCUMENT NOT CONSIDERED FINAL
UNLESS ALL SIGNATURES COMPLETED

Michael Baker
INTERNATIONAL

REFER TO TMP-A2D6 FOR
Y16 & Y16RPB DETOUR,
SIGNS, AND DEVICES.

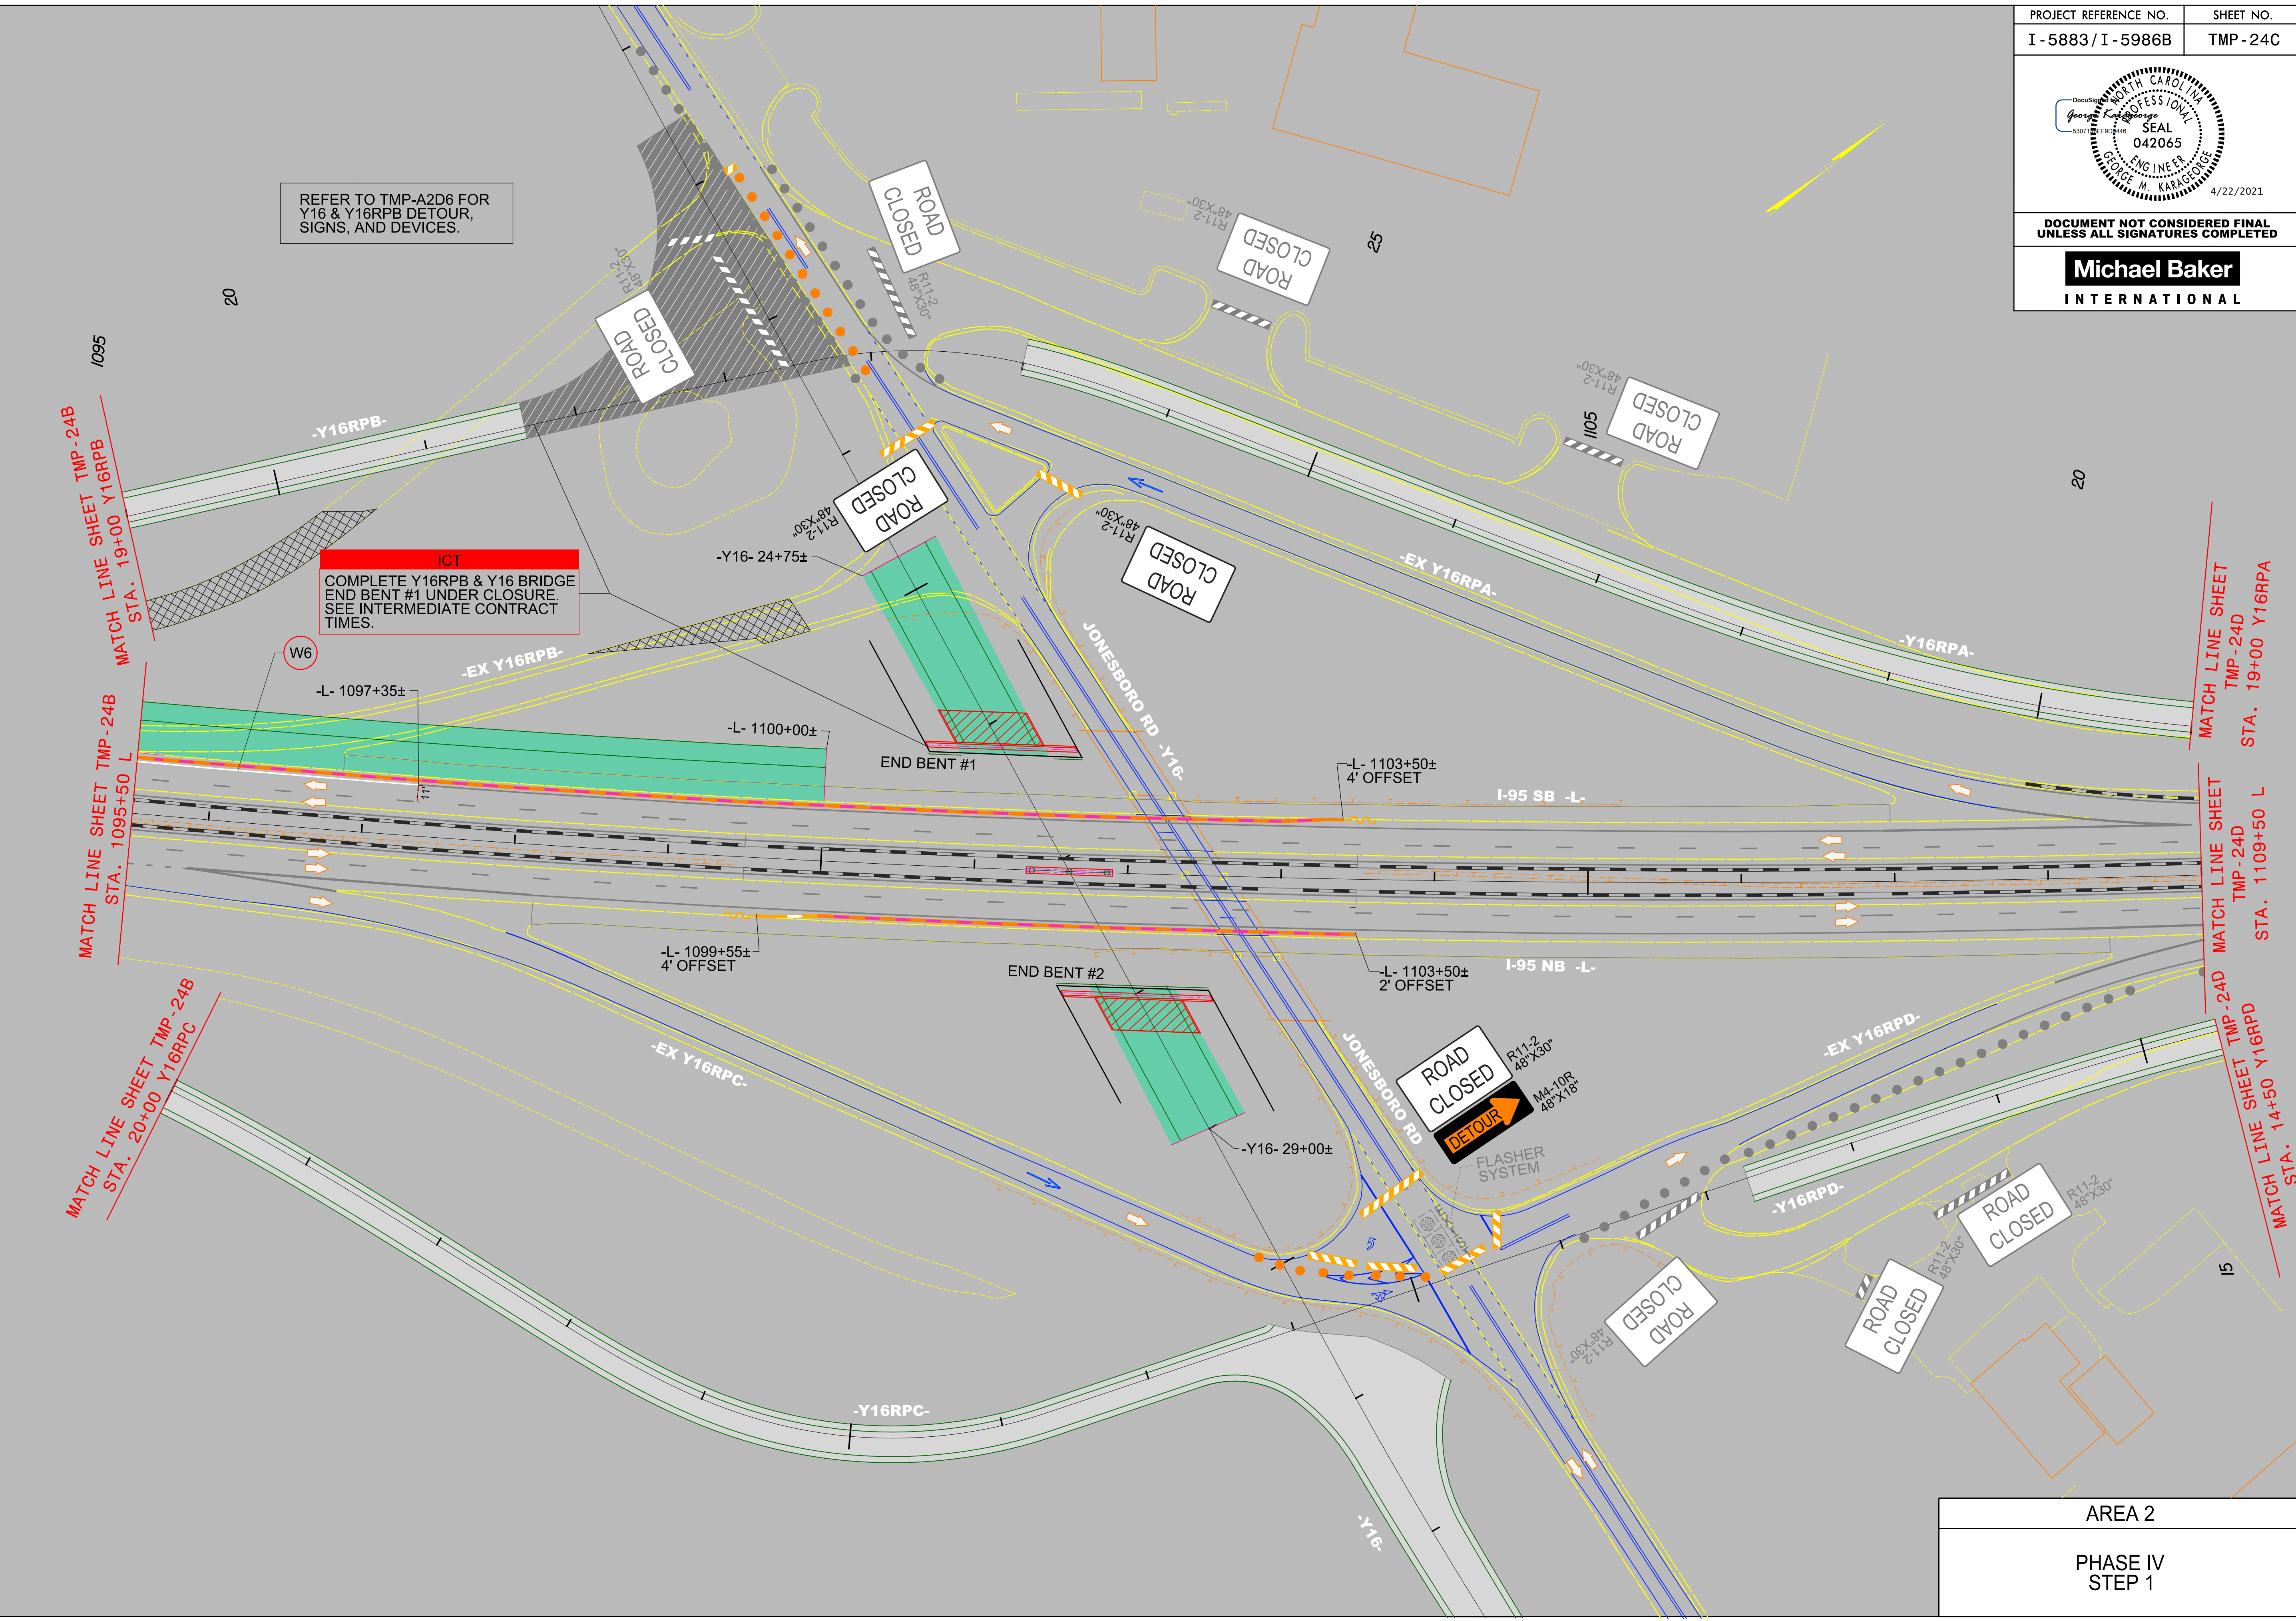

MATCH LINE SHEET TMP-24B
STA. 19+00 Y16RPB

MATCH LINE SHEET TMP-24B
STA. 1095+50 L

MATCH LINE SHEET TMP-24B
STA. 20+00 Y16RPC

MATCH LINE SHEET
TMP-24D
STA. 19+00 Y16RPA

MATCH LINE SHEET
TMP-24D
STA. 1109+50 L

MATCH LINE SHEET TMP-24D
STA. 14+50 Y16RPD

AREA 2
PHASE IV
STEP 1

4/21/2021
R:\Traffic\Transportation Management\PLAN SHEETS\I-5986B TMP 24C AREA 02 PHASE 04 STEP 01.dgn
Caroline Owings