


DOCUMENT NOT CONSIDERED FINAL
UNLESS ALL SIGNATURES COMPLETED

Michael Baker
INTERNATIONAL

4/22/2021
 R:\Traffic\Transportation Management\PLAN SHEETS\I-5986B TMP 24D AREA 02 PHASE 04 STEP 01.dgn
 Caroline.Owings

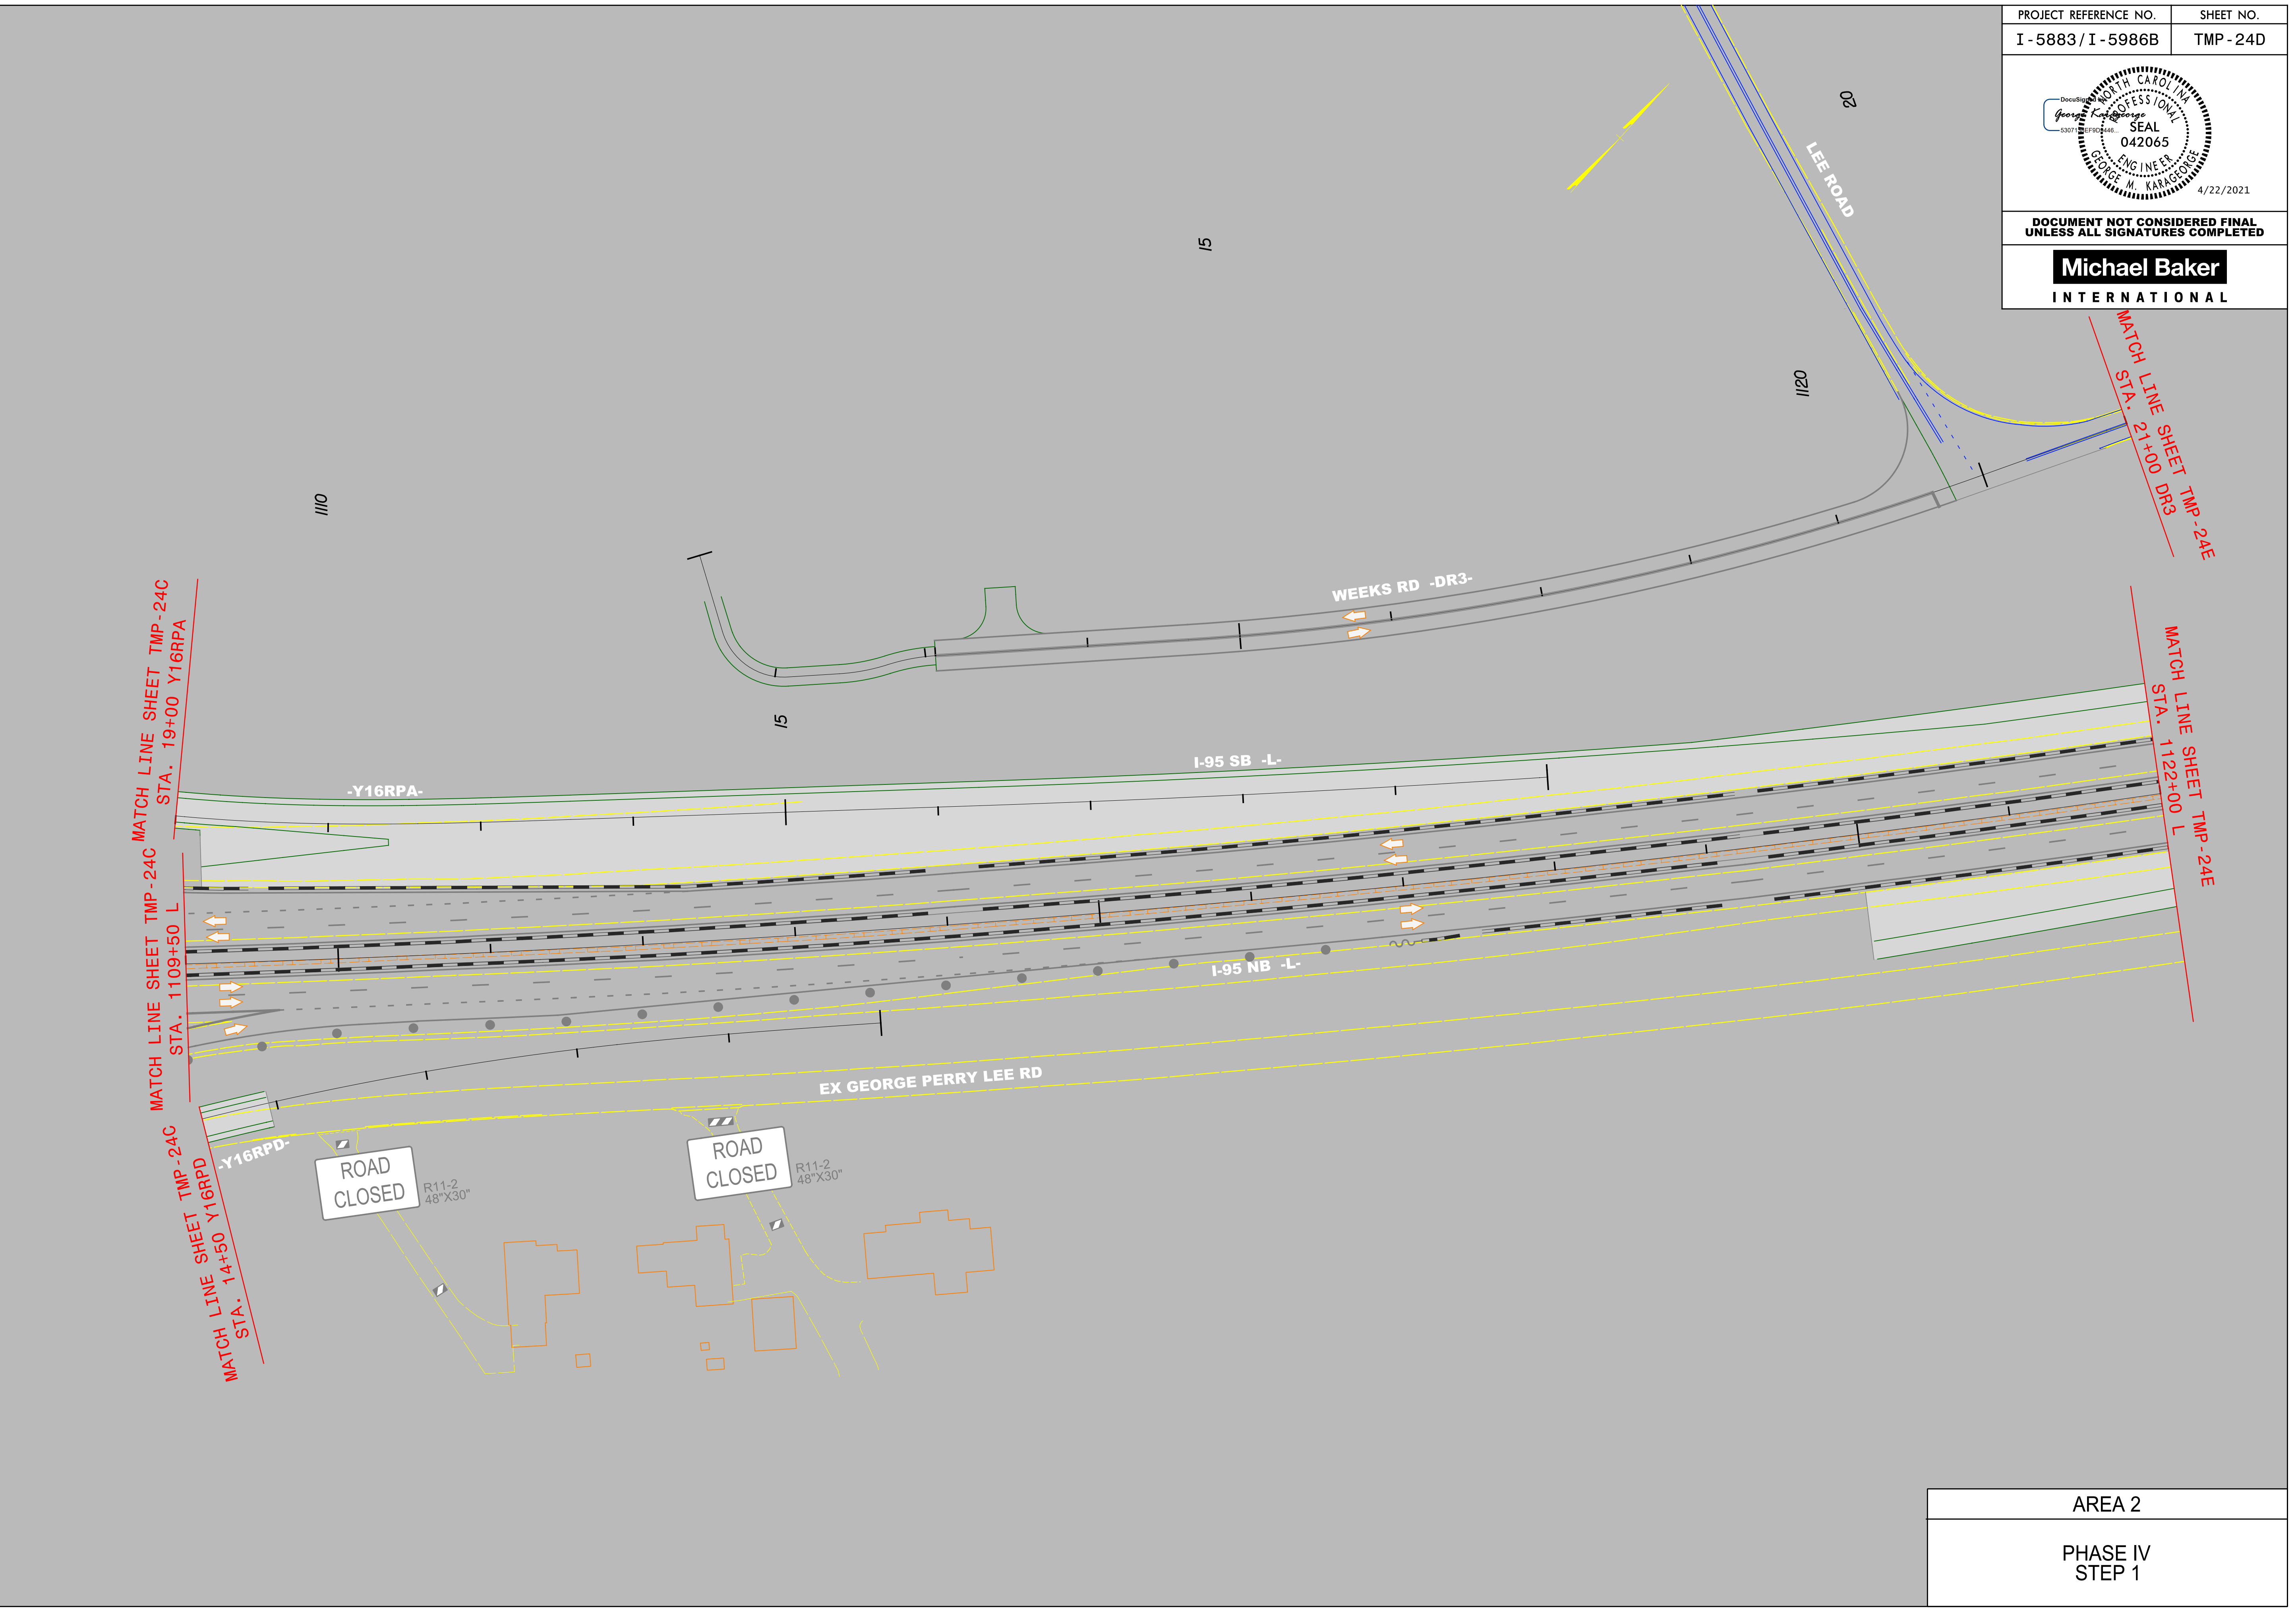

AREA 2
PHASE IV STEP 1