


DOCUMENT NOT CONSIDERED FINAL  
UNLESS ALL SIGNATURES COMPLETED

**Michael Baker**  
INTERNATIONAL

4/22/2021  
R:\Traffic\Transportation Management\PLAN SHEETS\I-5986B TMP 24F AREA 02 PHASE 04 STEP 01.dgn  
Caroline.Owings

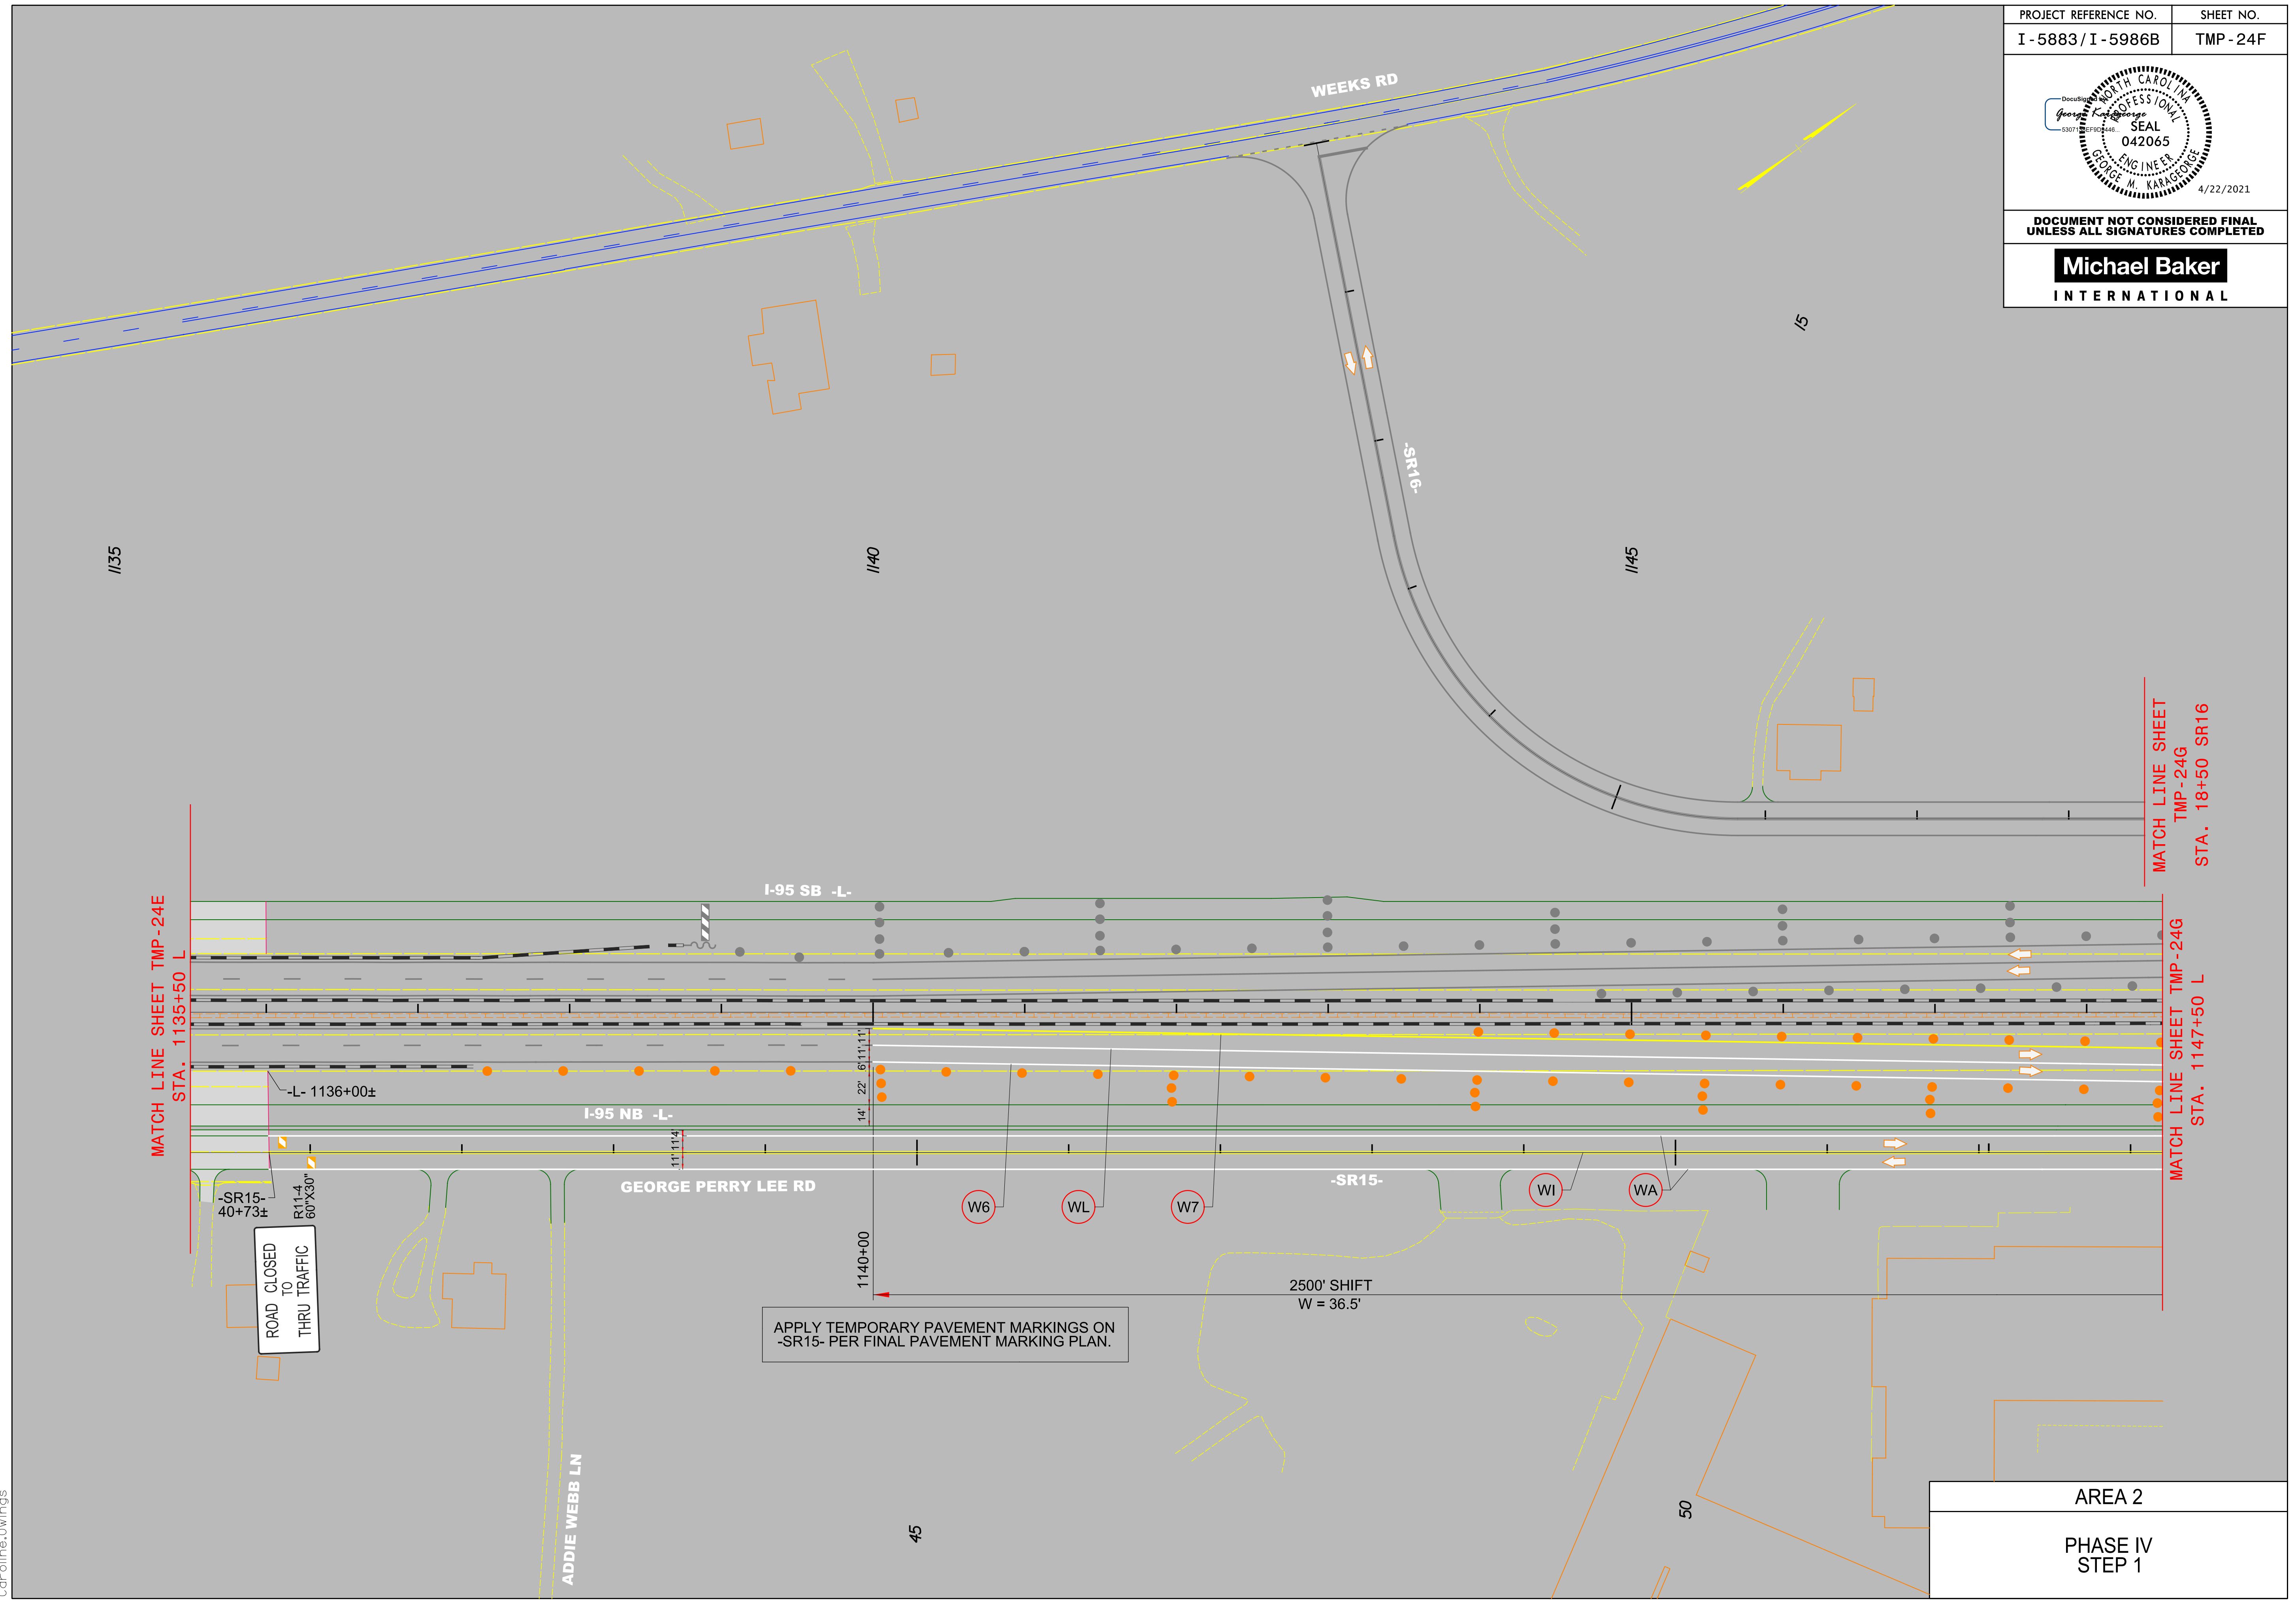

MATCH LINE SHEET TMP - 24E  
STA. 1135+50 L

MATCH LINE SHEET  
TMP - 24G  
STA. 18+50 SR16

MATCH LINE SHEET TMP - 24G  
STA. 1147+50 L

APPLY TEMPORARY PAVEMENT MARKINGS ON  
-SR15- PER FINAL PAVEMENT MARKING PLAN.

AREA 2  
PHASE IV  
STEP 1