


DOCUMENT NOT CONSIDERED FINAL
UNLESS ALL SIGNATURES COMPLETED

Michael Baker
INTERNATIONAL

4/21/2021
 R:\Traffic\Transportation Management\PLAN SHEETS\I-5986B TMP 24G AREA 02 PHASE 04 STEP 01.dgn
 Caroline.Owings

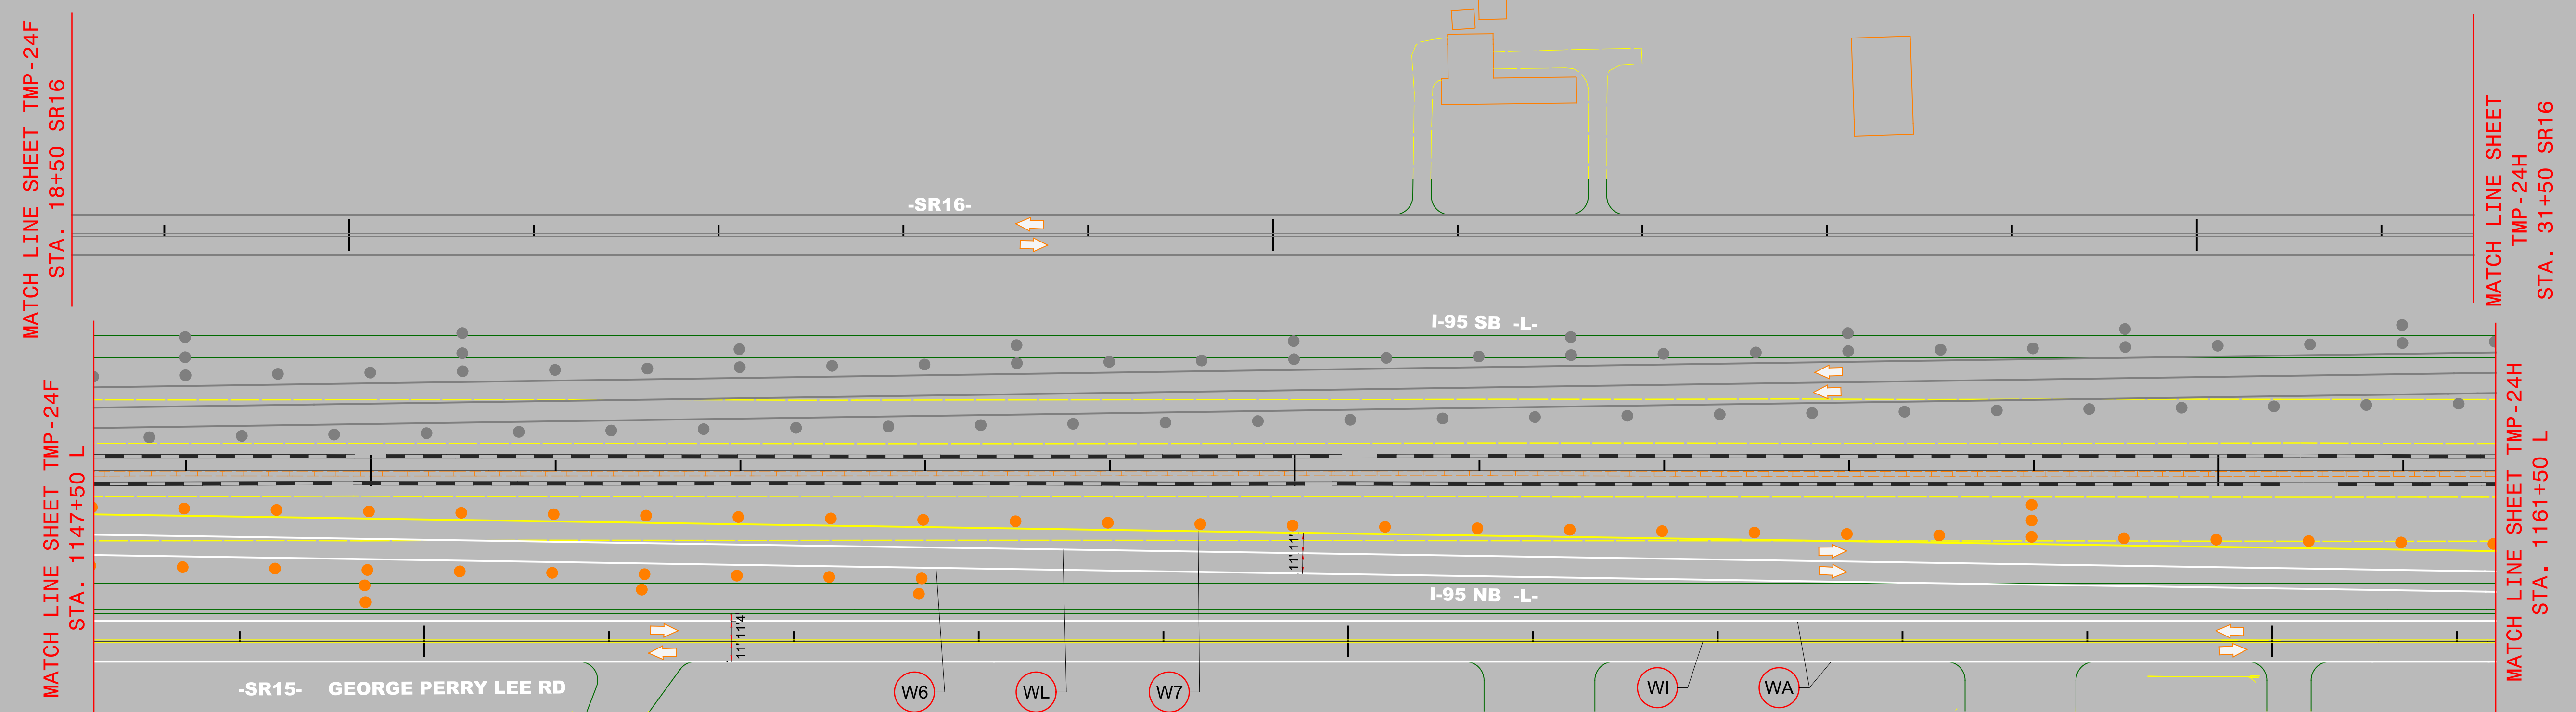

APPLY TEMPORARY PAVEMENT MARKINGS ON
-SR15- PER FINAL PAVEMENT MARKING PLAN.

AREA 2
PHASE IV
STEP 1