


DOCUMENT NOT CONSIDERED FINAL
UNLESS ALL SIGNATURES COMPLETED

Michael Baker
INTERNATIONAL

4/22/2021
R:\Traffic\Transportation Management\PLAN SHEETS\I-5986B TMP 24I AREA 02 PHASE 04 STEP 01.dgn
Caroline.Owings

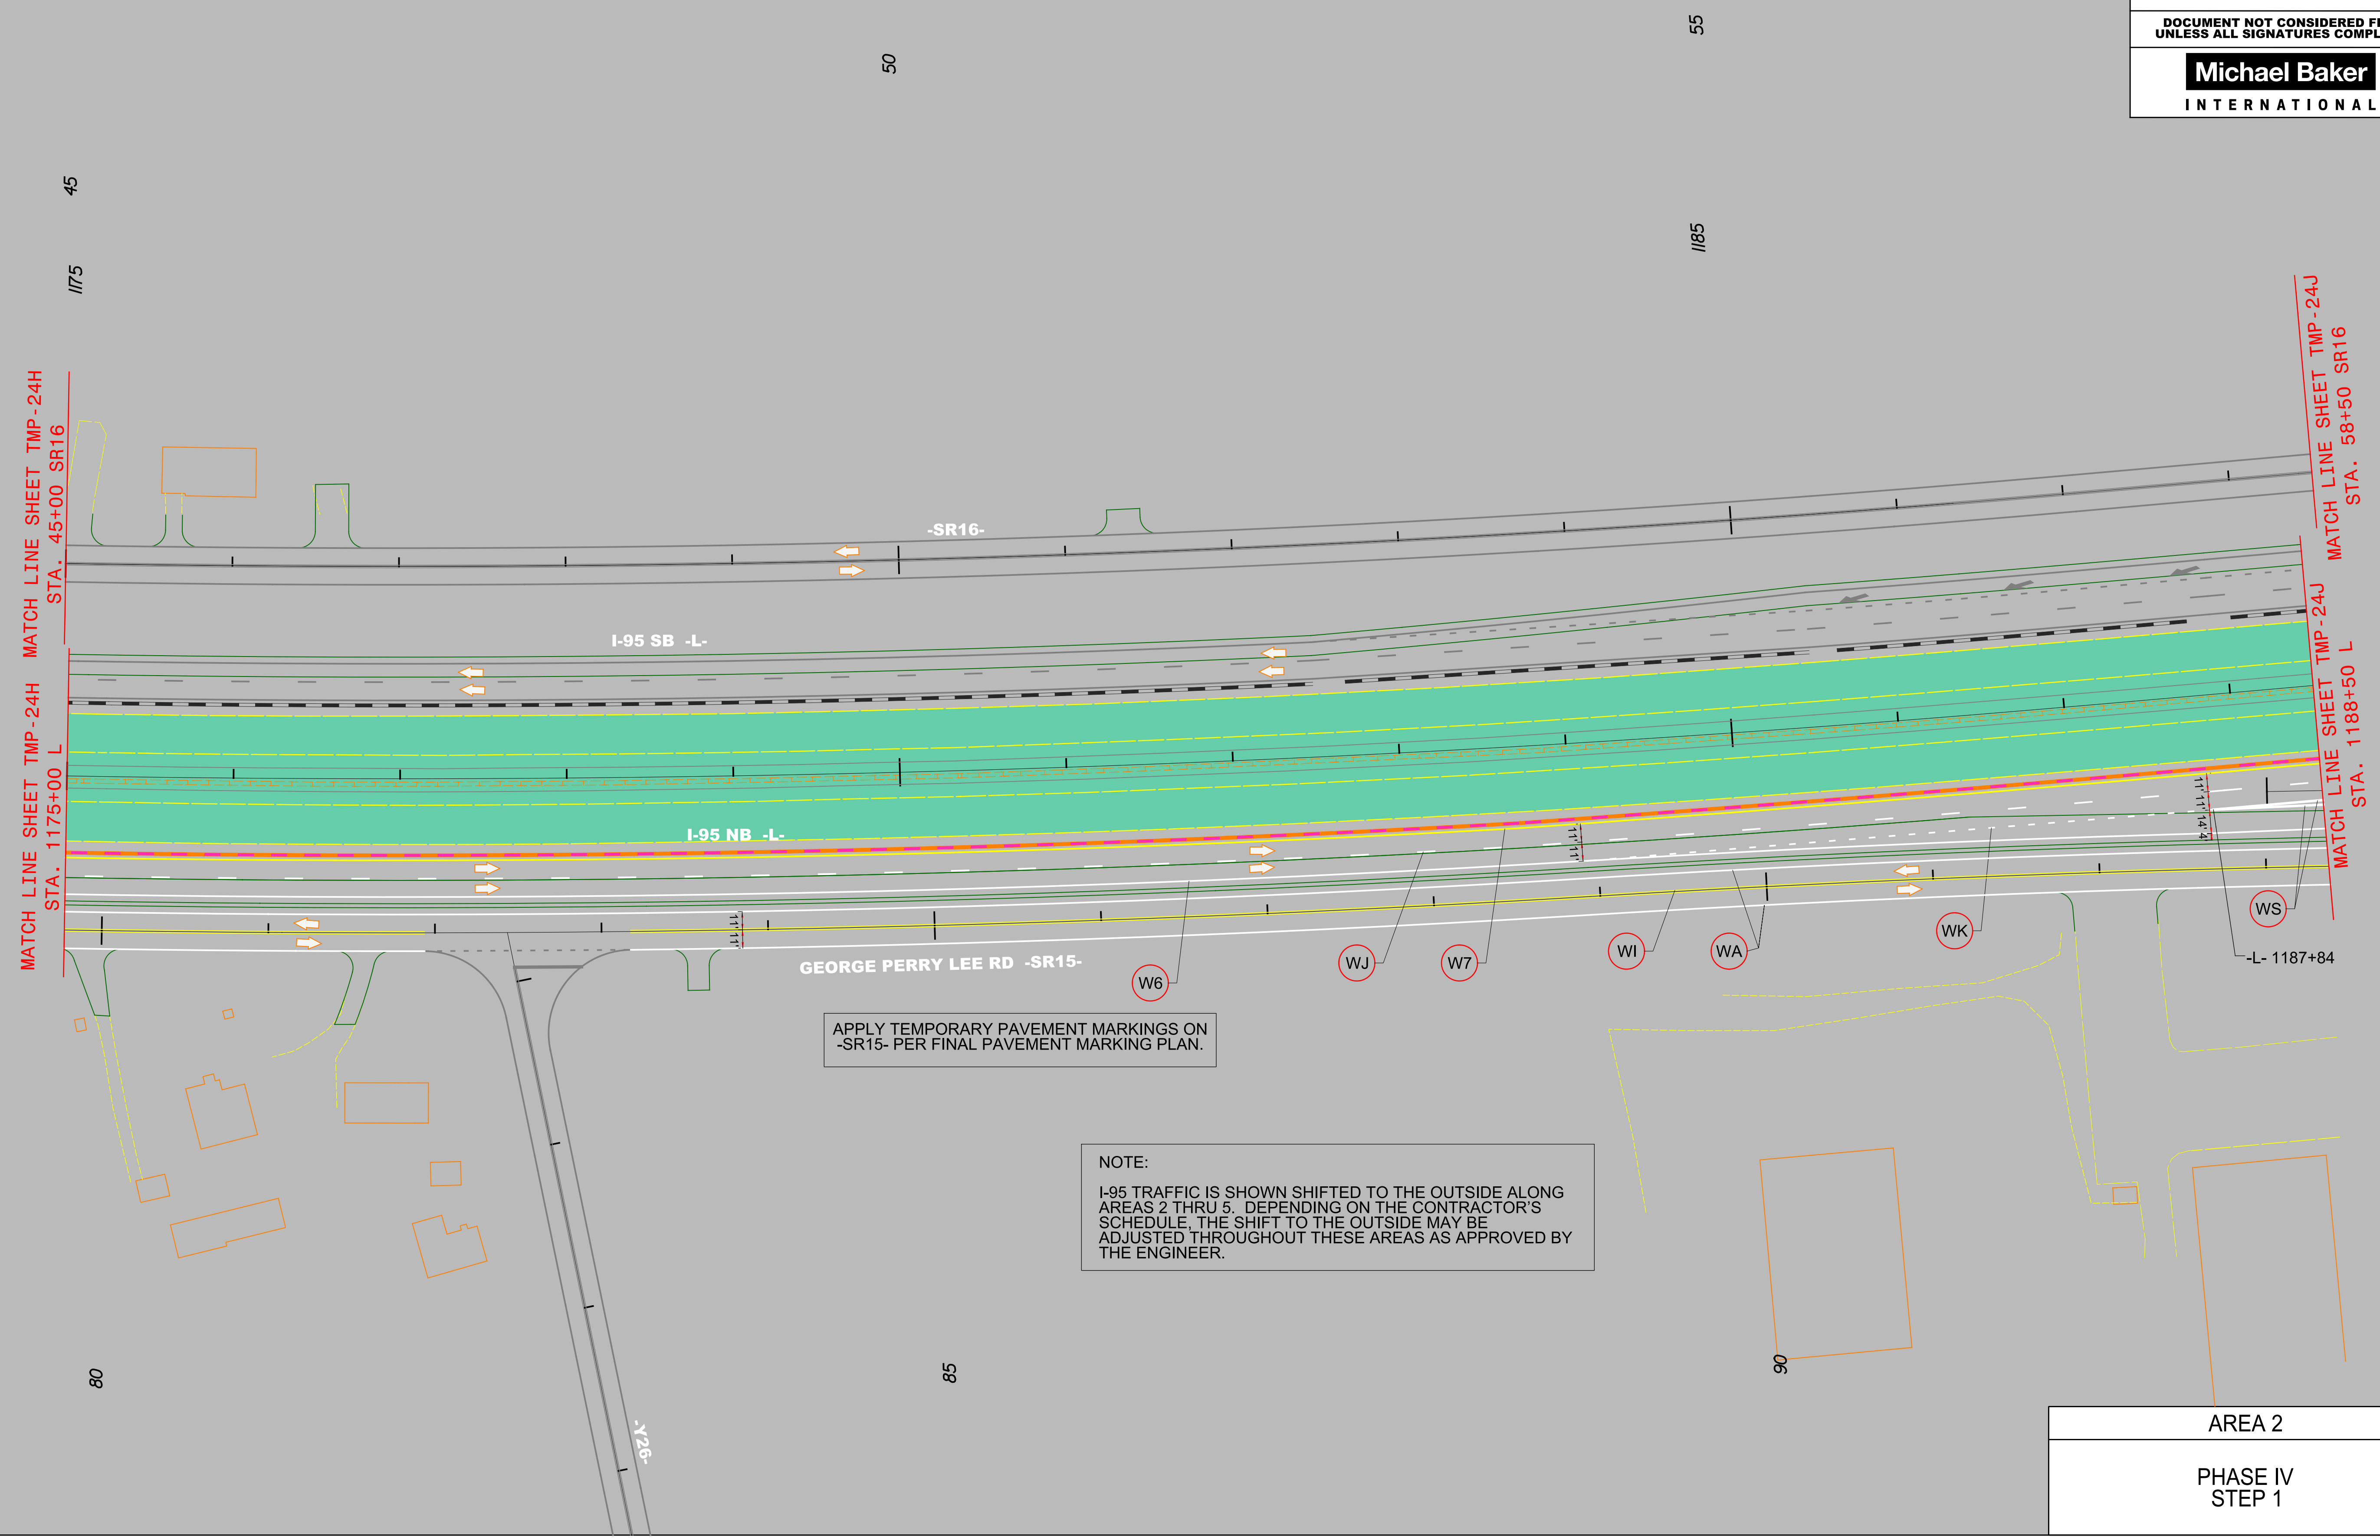

APPLY TEMPORARY PAVEMENT MARKINGS ON
-SR15- PER FINAL PAVEMENT MARKING PLAN.

NOTE:
I-95 TRAFFIC IS SHOWN SHIFTED TO THE OUTSIDE ALONG
AREAS 2 THRU 5. DEPENDING ON THE CONTRACTOR'S
SCHEDULE, THE SHIFT TO THE OUTSIDE MAY BE
ADJUSTED THROUGHOUT THESE AREAS AS APPROVED BY
THE ENGINEER.

AREA 2
PHASE IV
STEP 1