

DOCUMENT NOT CONSIDERED FINAL UNLESS ALL SIGNATURES COMPLETED

Michael Baker
INTERNATIONAL


4/22/2021
R:\Traffic\Transportation Management\PLAN SHEETS\I-5986B TMP 24R AREA 02 PHASE 04 STEP 01.dgn
Caroline.Owings

MATCH LINE SHEET TMP-24K
STA. 24+00 SR17

MATCH LINE SHEET TMP-24K
STA. 22+00 Y17RPD

MATCH LINE SHEET TMP-24K
STA. 30+00 Y17

MATCH LINE SHEET TMP-24J
STA. 23+50 Y17RPC

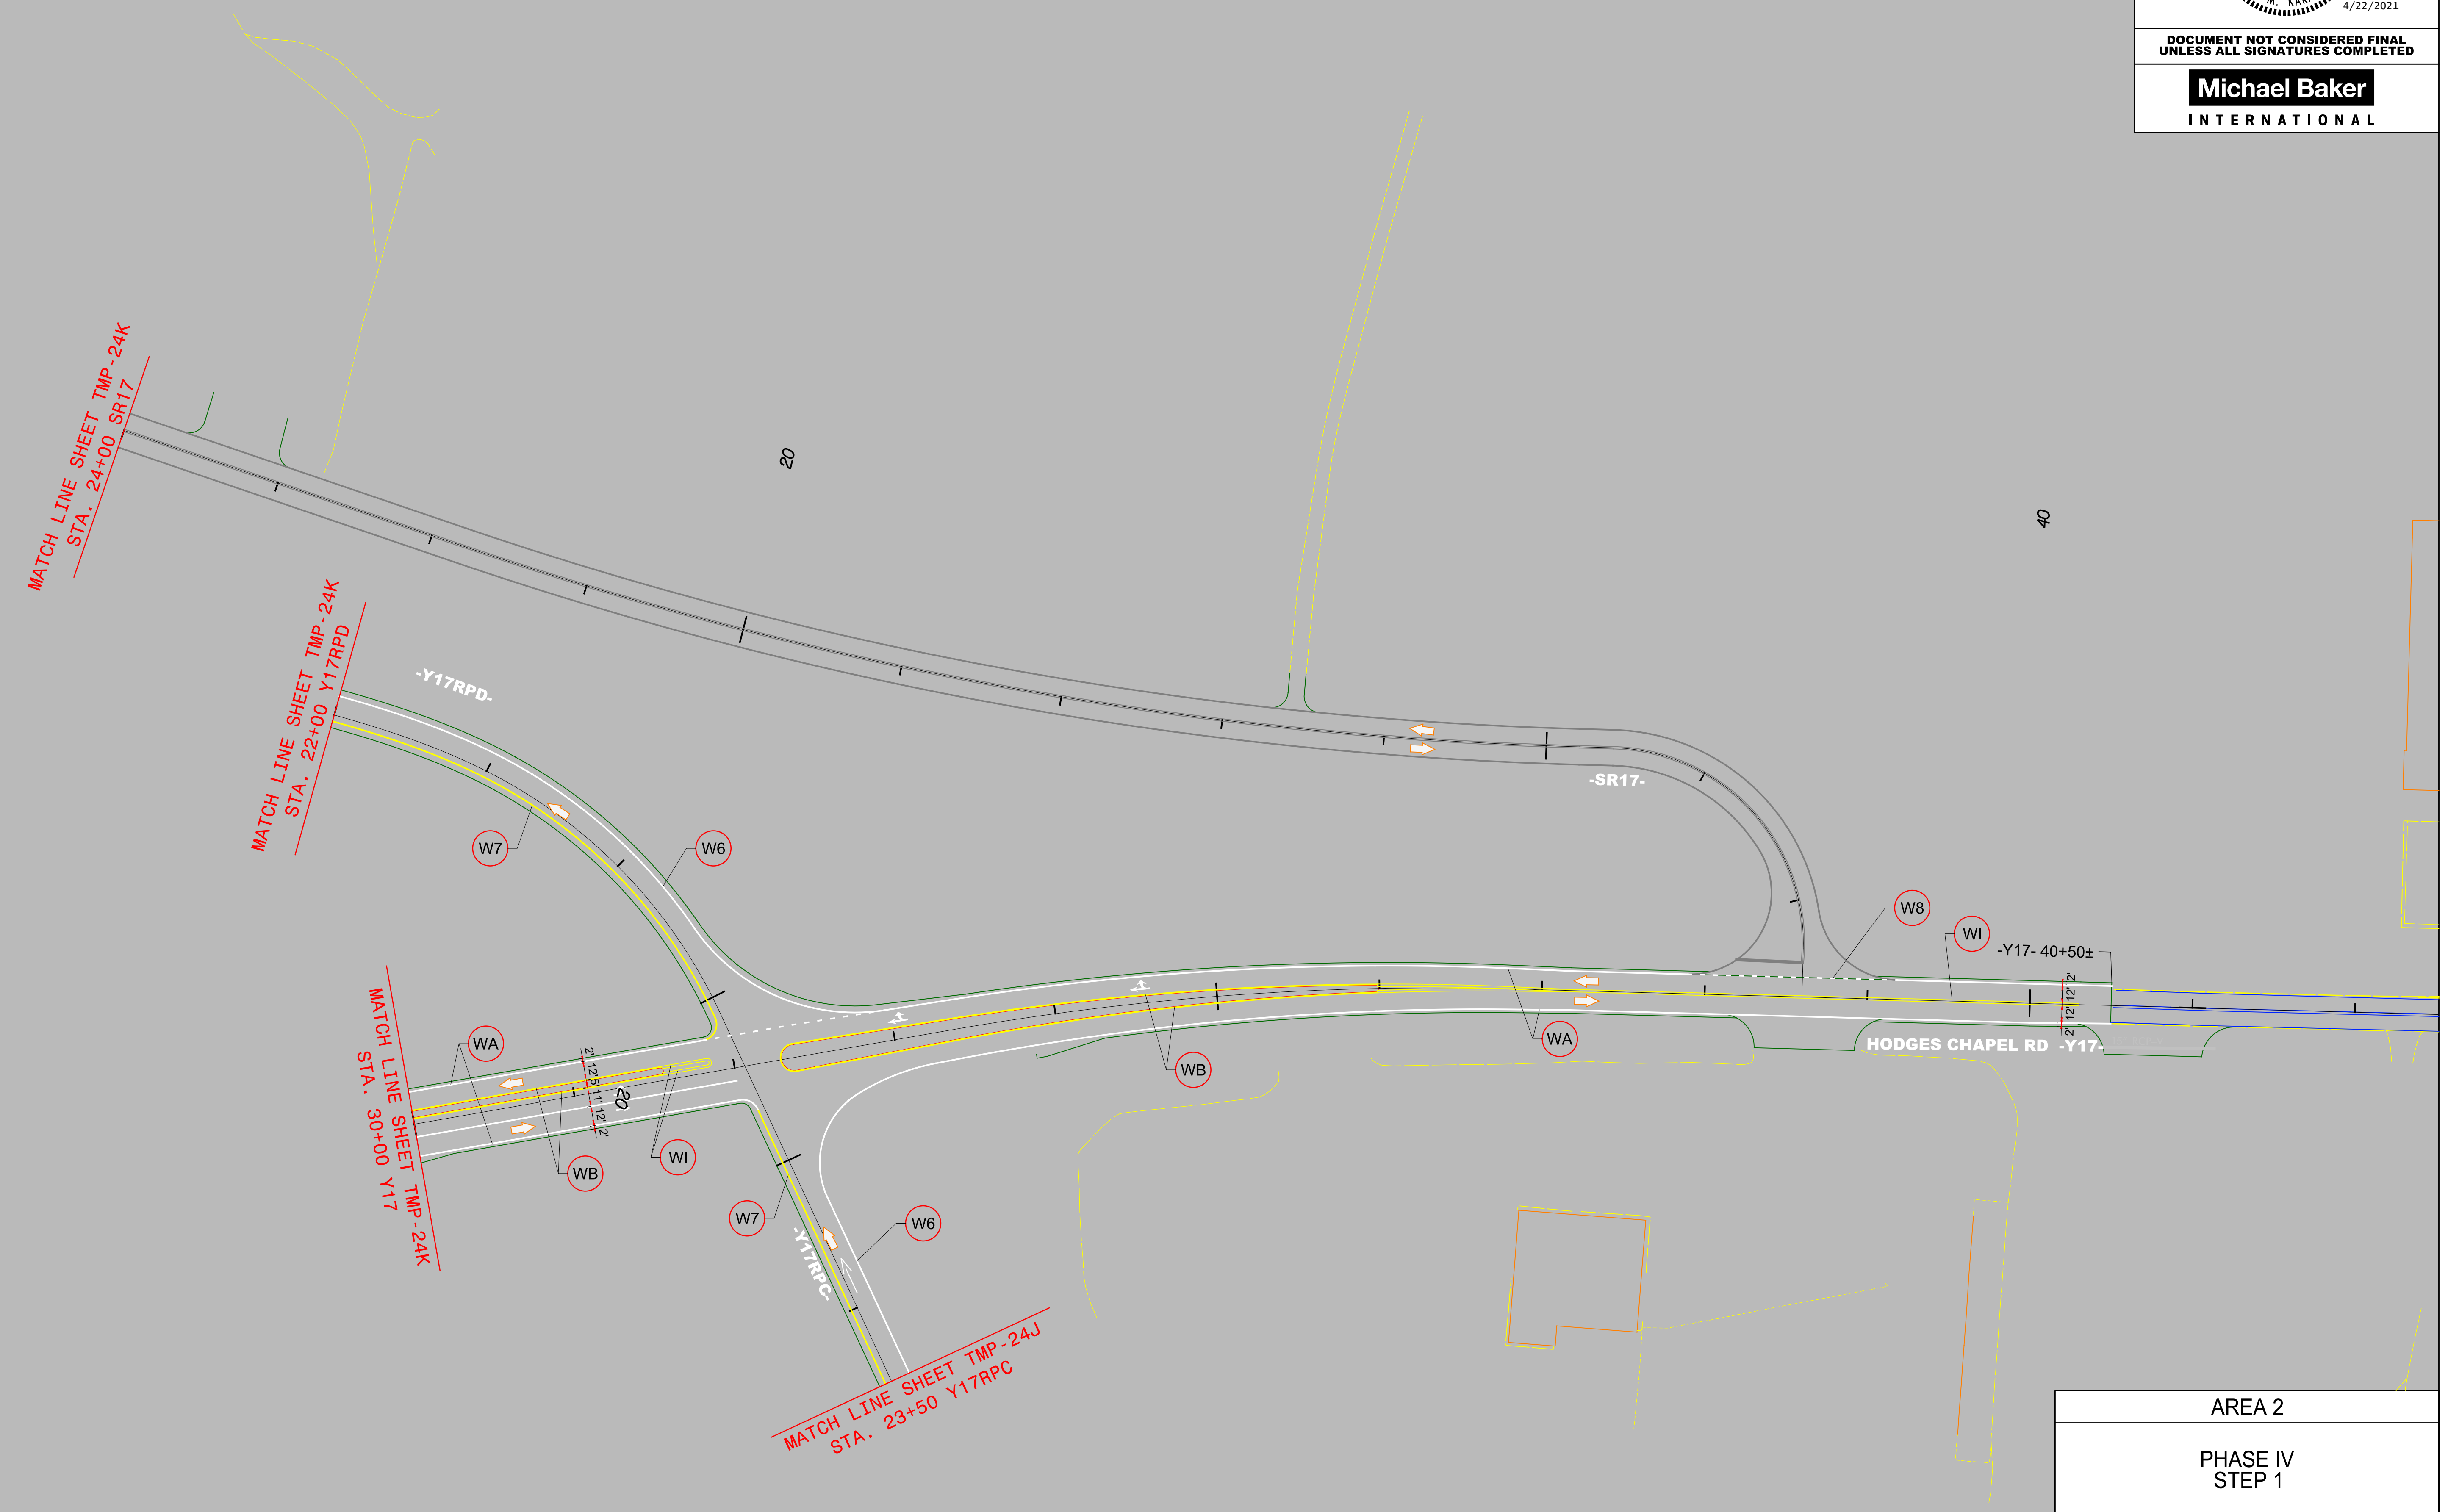

AREA 2
PHASE IV STEP 1