



PROJECT REFERENCE NO.	SHEET NO.
I - 5883 / I - 5986B	TMP - 25

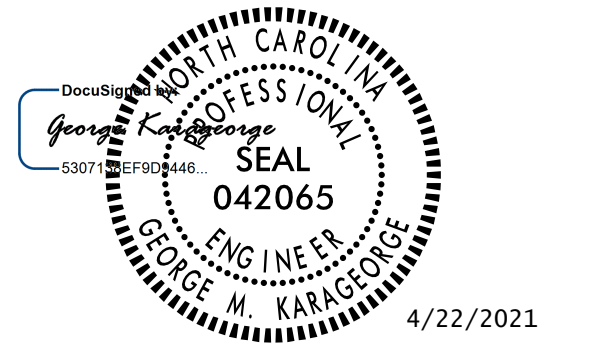

DOCUMENT NOT CONSIDERED FINAL
UNLESS ALL SIGNATURES COMPLETED

Michael Baker
INTERNATIONAL

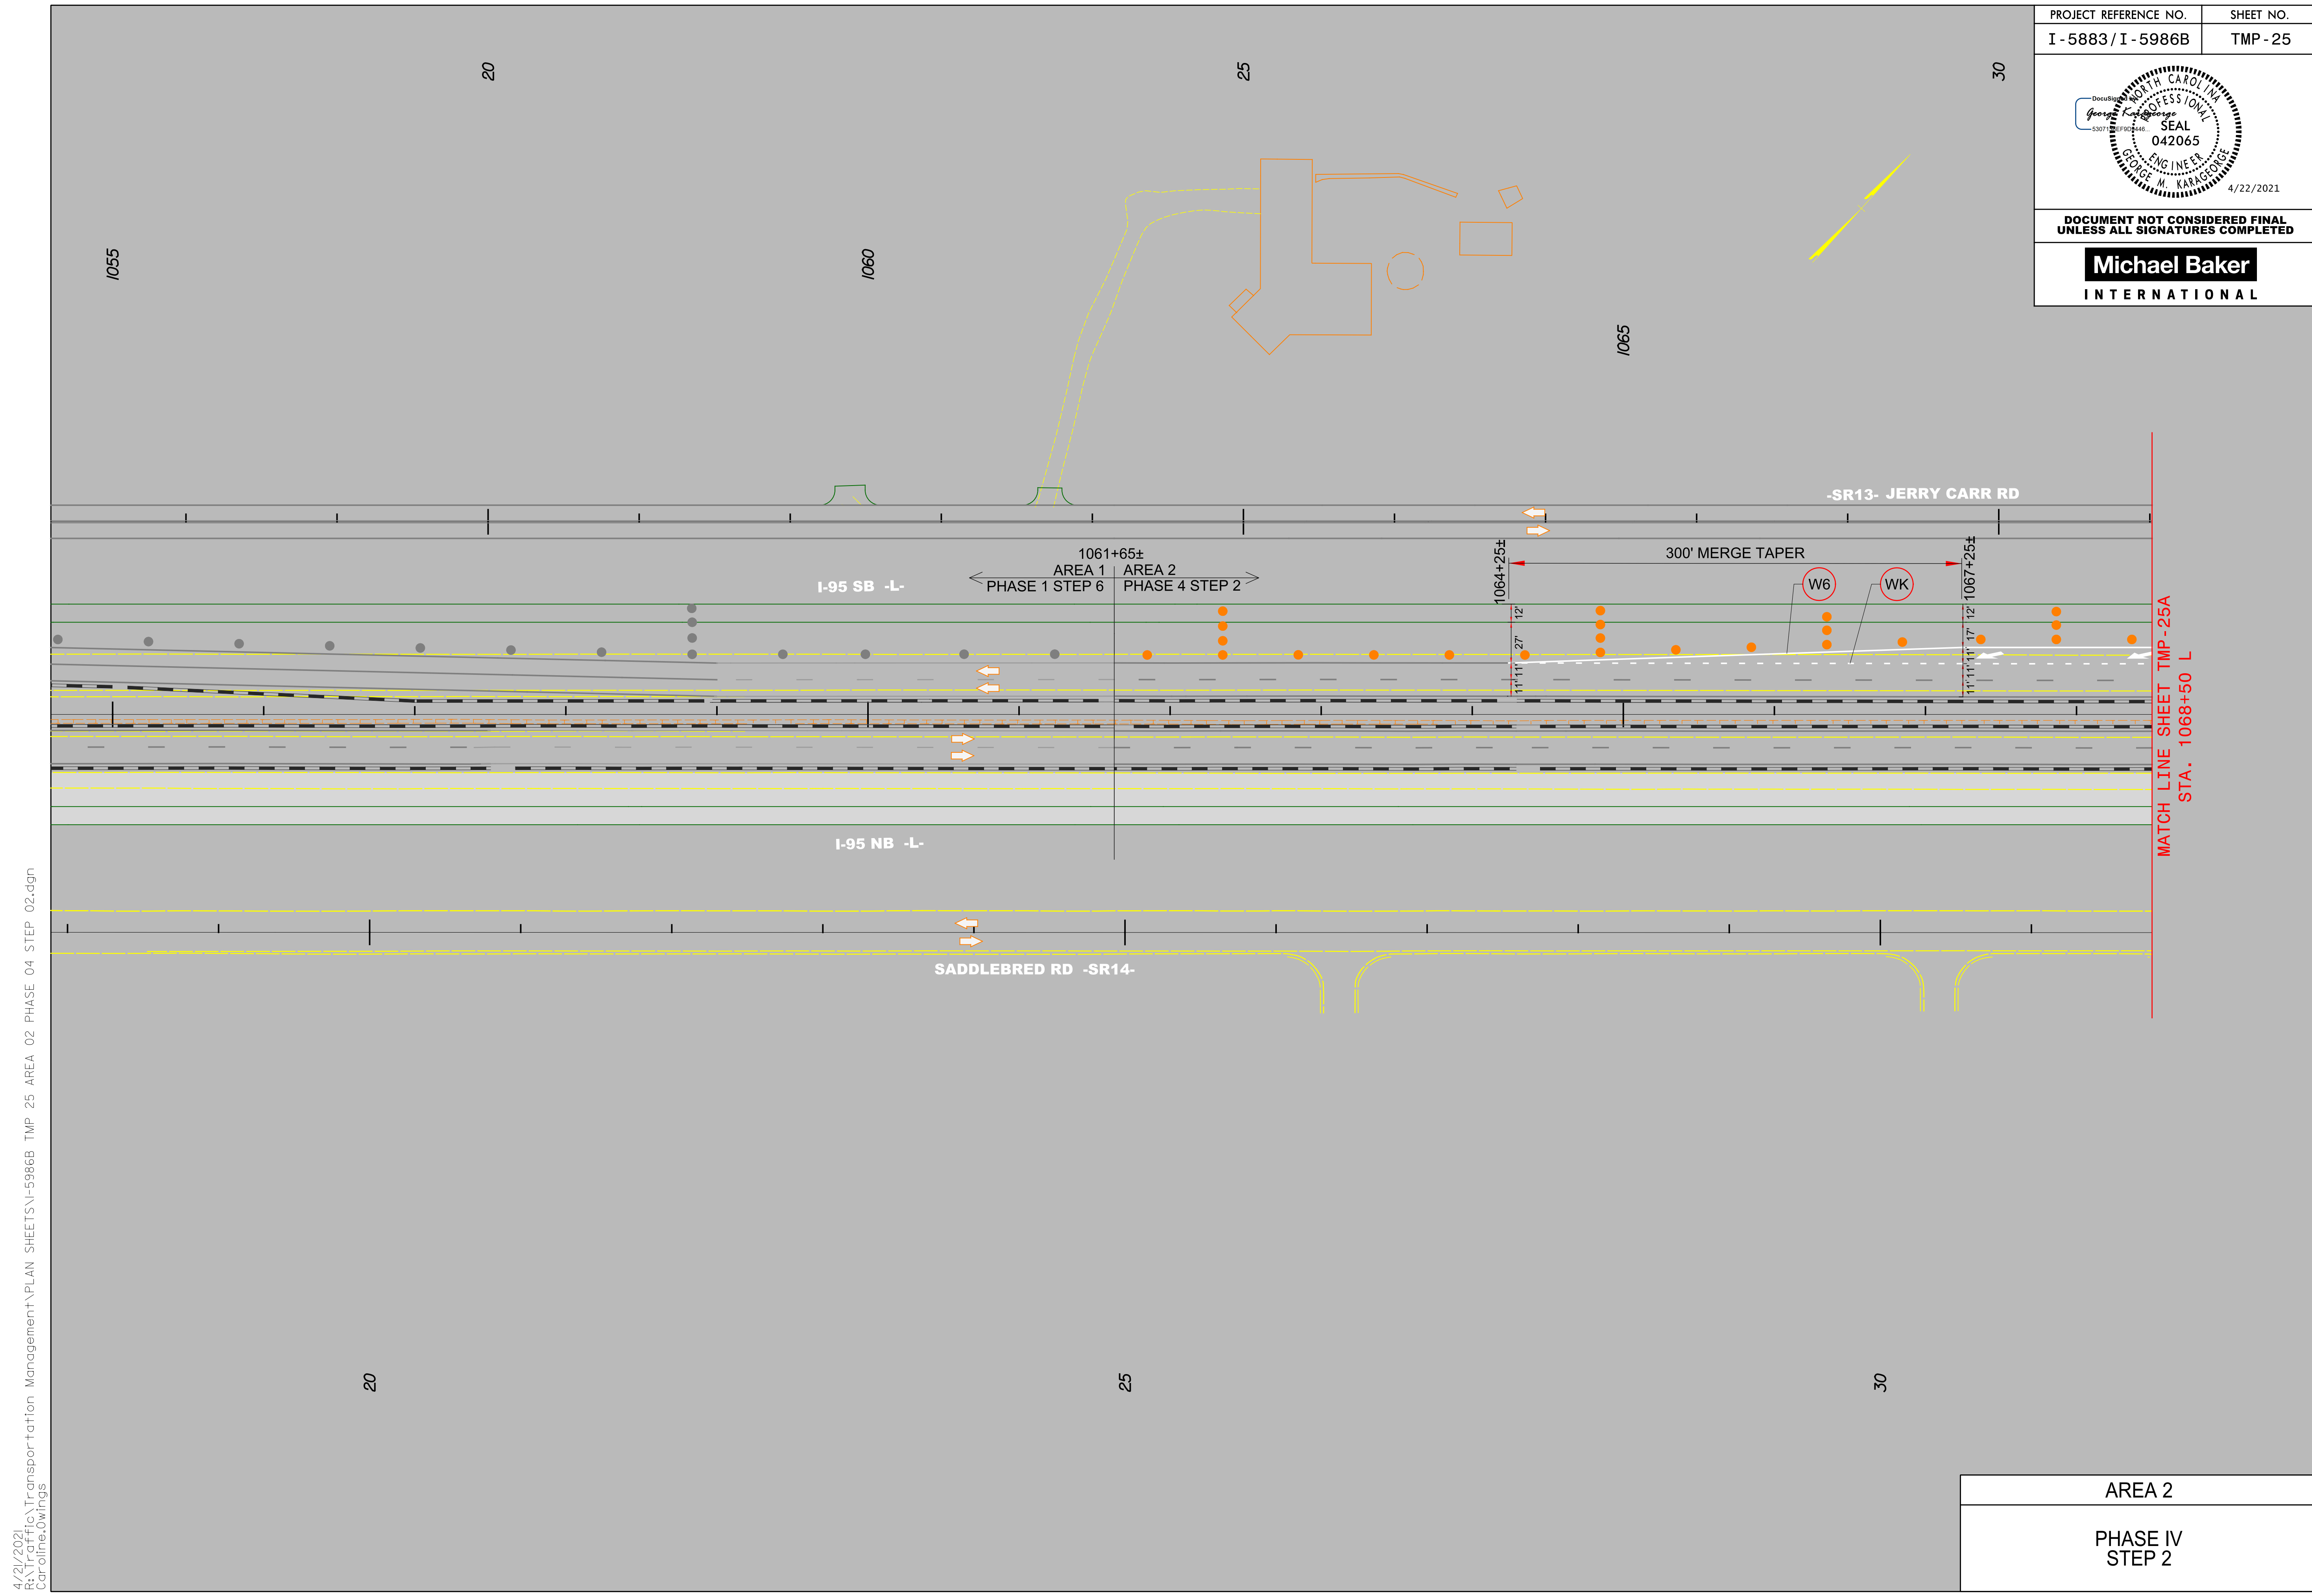

4/21/2021
R:\Traffic\Transportation Management\PLAN SHEETS\I-5986B TMP 25 AREA 02 PHASE 04 STEP 02.dgn
Caroline.Owings

AREA 2
PHASE IV STEP 2