


DOCUMENT NOT CONSIDERED FINAL  
UNLESS ALL SIGNATURES COMPLETED

**Michael Baker**  
INTERNATIONAL

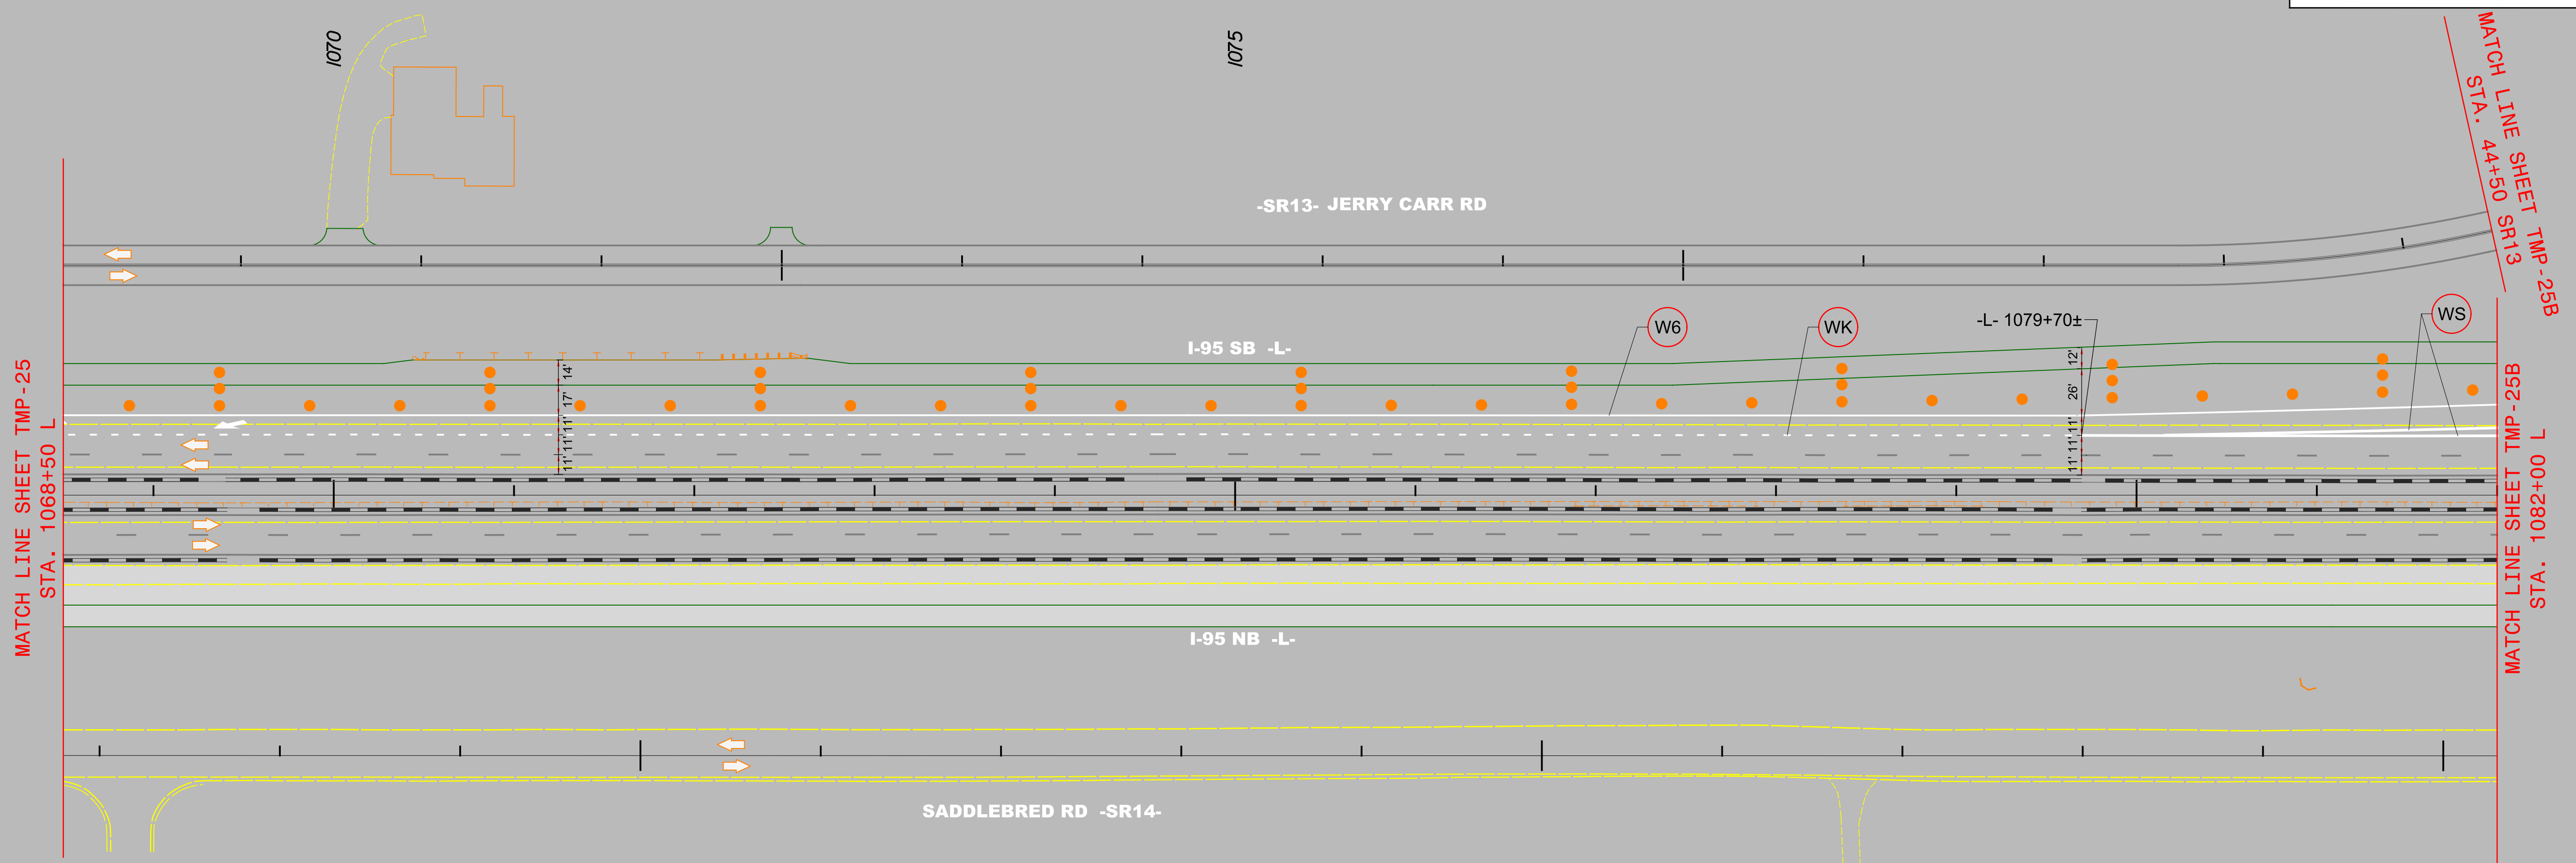

4/21/2021  
R:\Traffic\Transportation Management\PLAN SHEETS\I-5986B TMP 25A AREA 02 PHASE 04 STEP 02.dgn  
Caroline.Owings

AREA 2  
PHASE IV  
STEP 2