


DOCUMENT NOT CONSIDERED FINAL UNLESS ALL SIGNATURES COMPLETED

Michael Baker
INTERNATIONAL

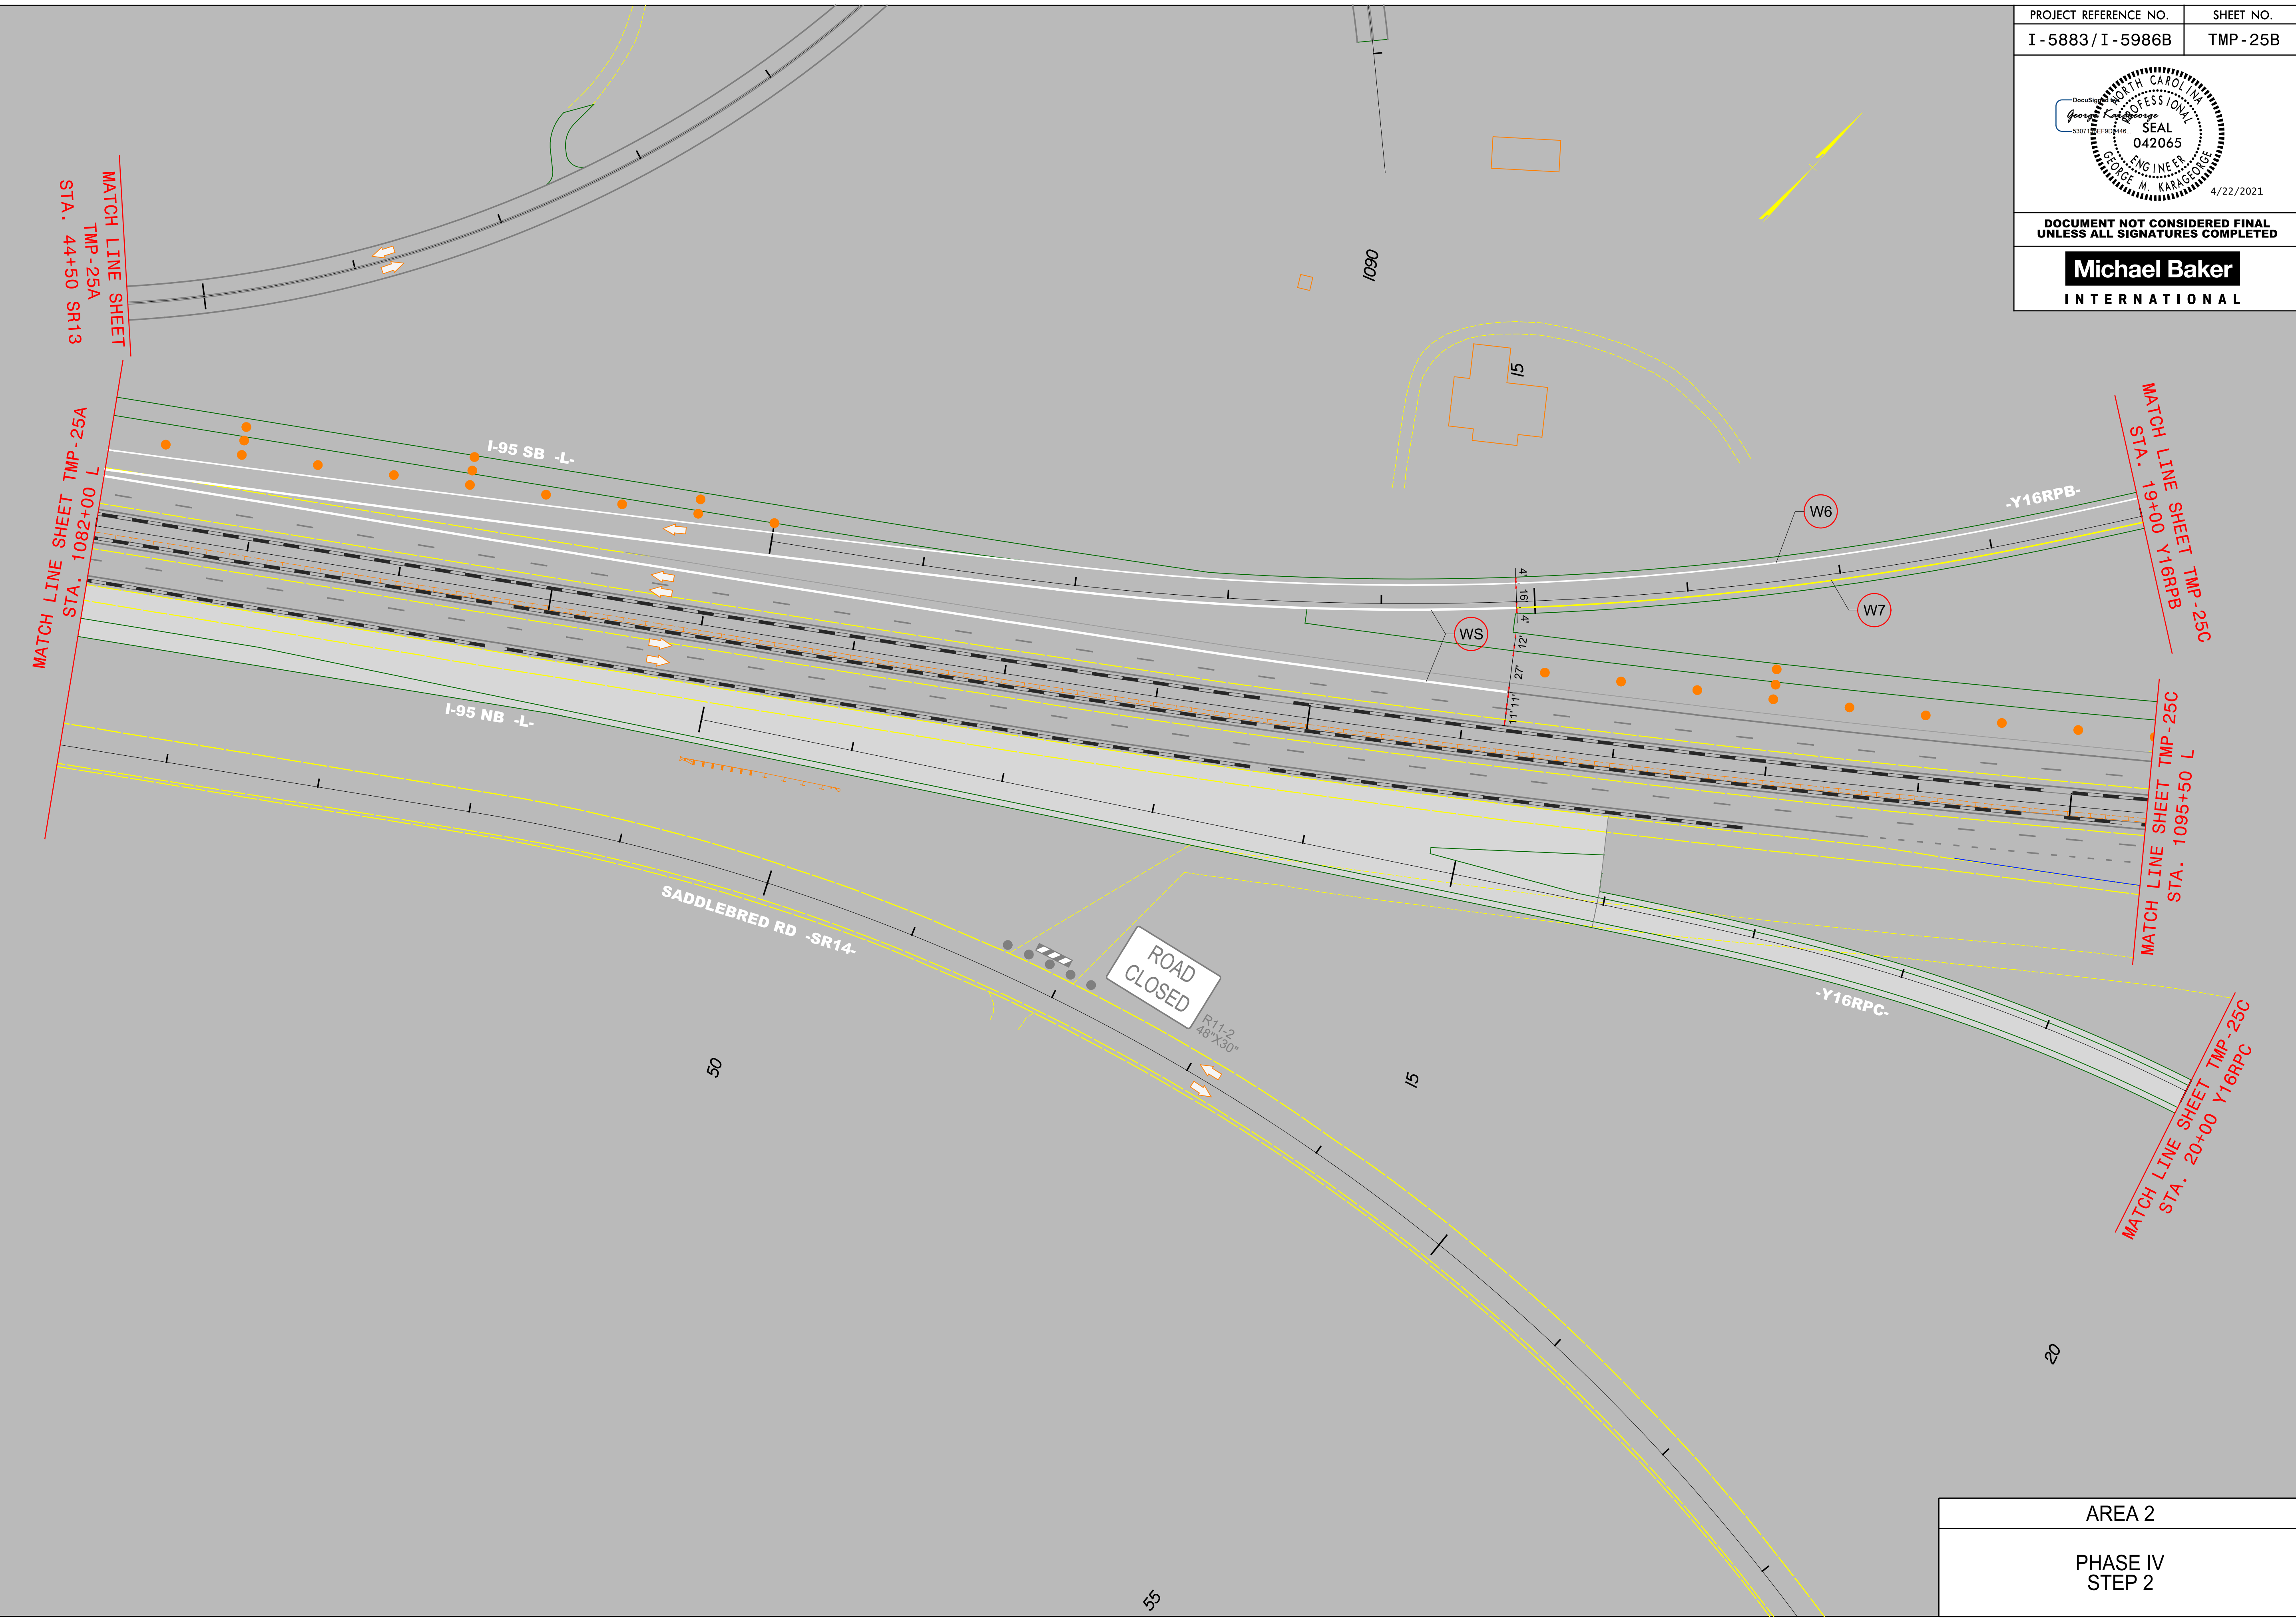

4/22/2021
R:\Traffic\Transportation Management\PLAN SHEETS\I-5986B TMP 25B AREA 02 PHASE 04 STEP 02.dgn
Caroline Owings

AREA 2
PHASE IV STEP 2