


DOCUMENT NOT CONSIDERED FINAL  
UNLESS ALL SIGNATURES COMPLETED

**Michael Baker**  
INTERNATIONAL

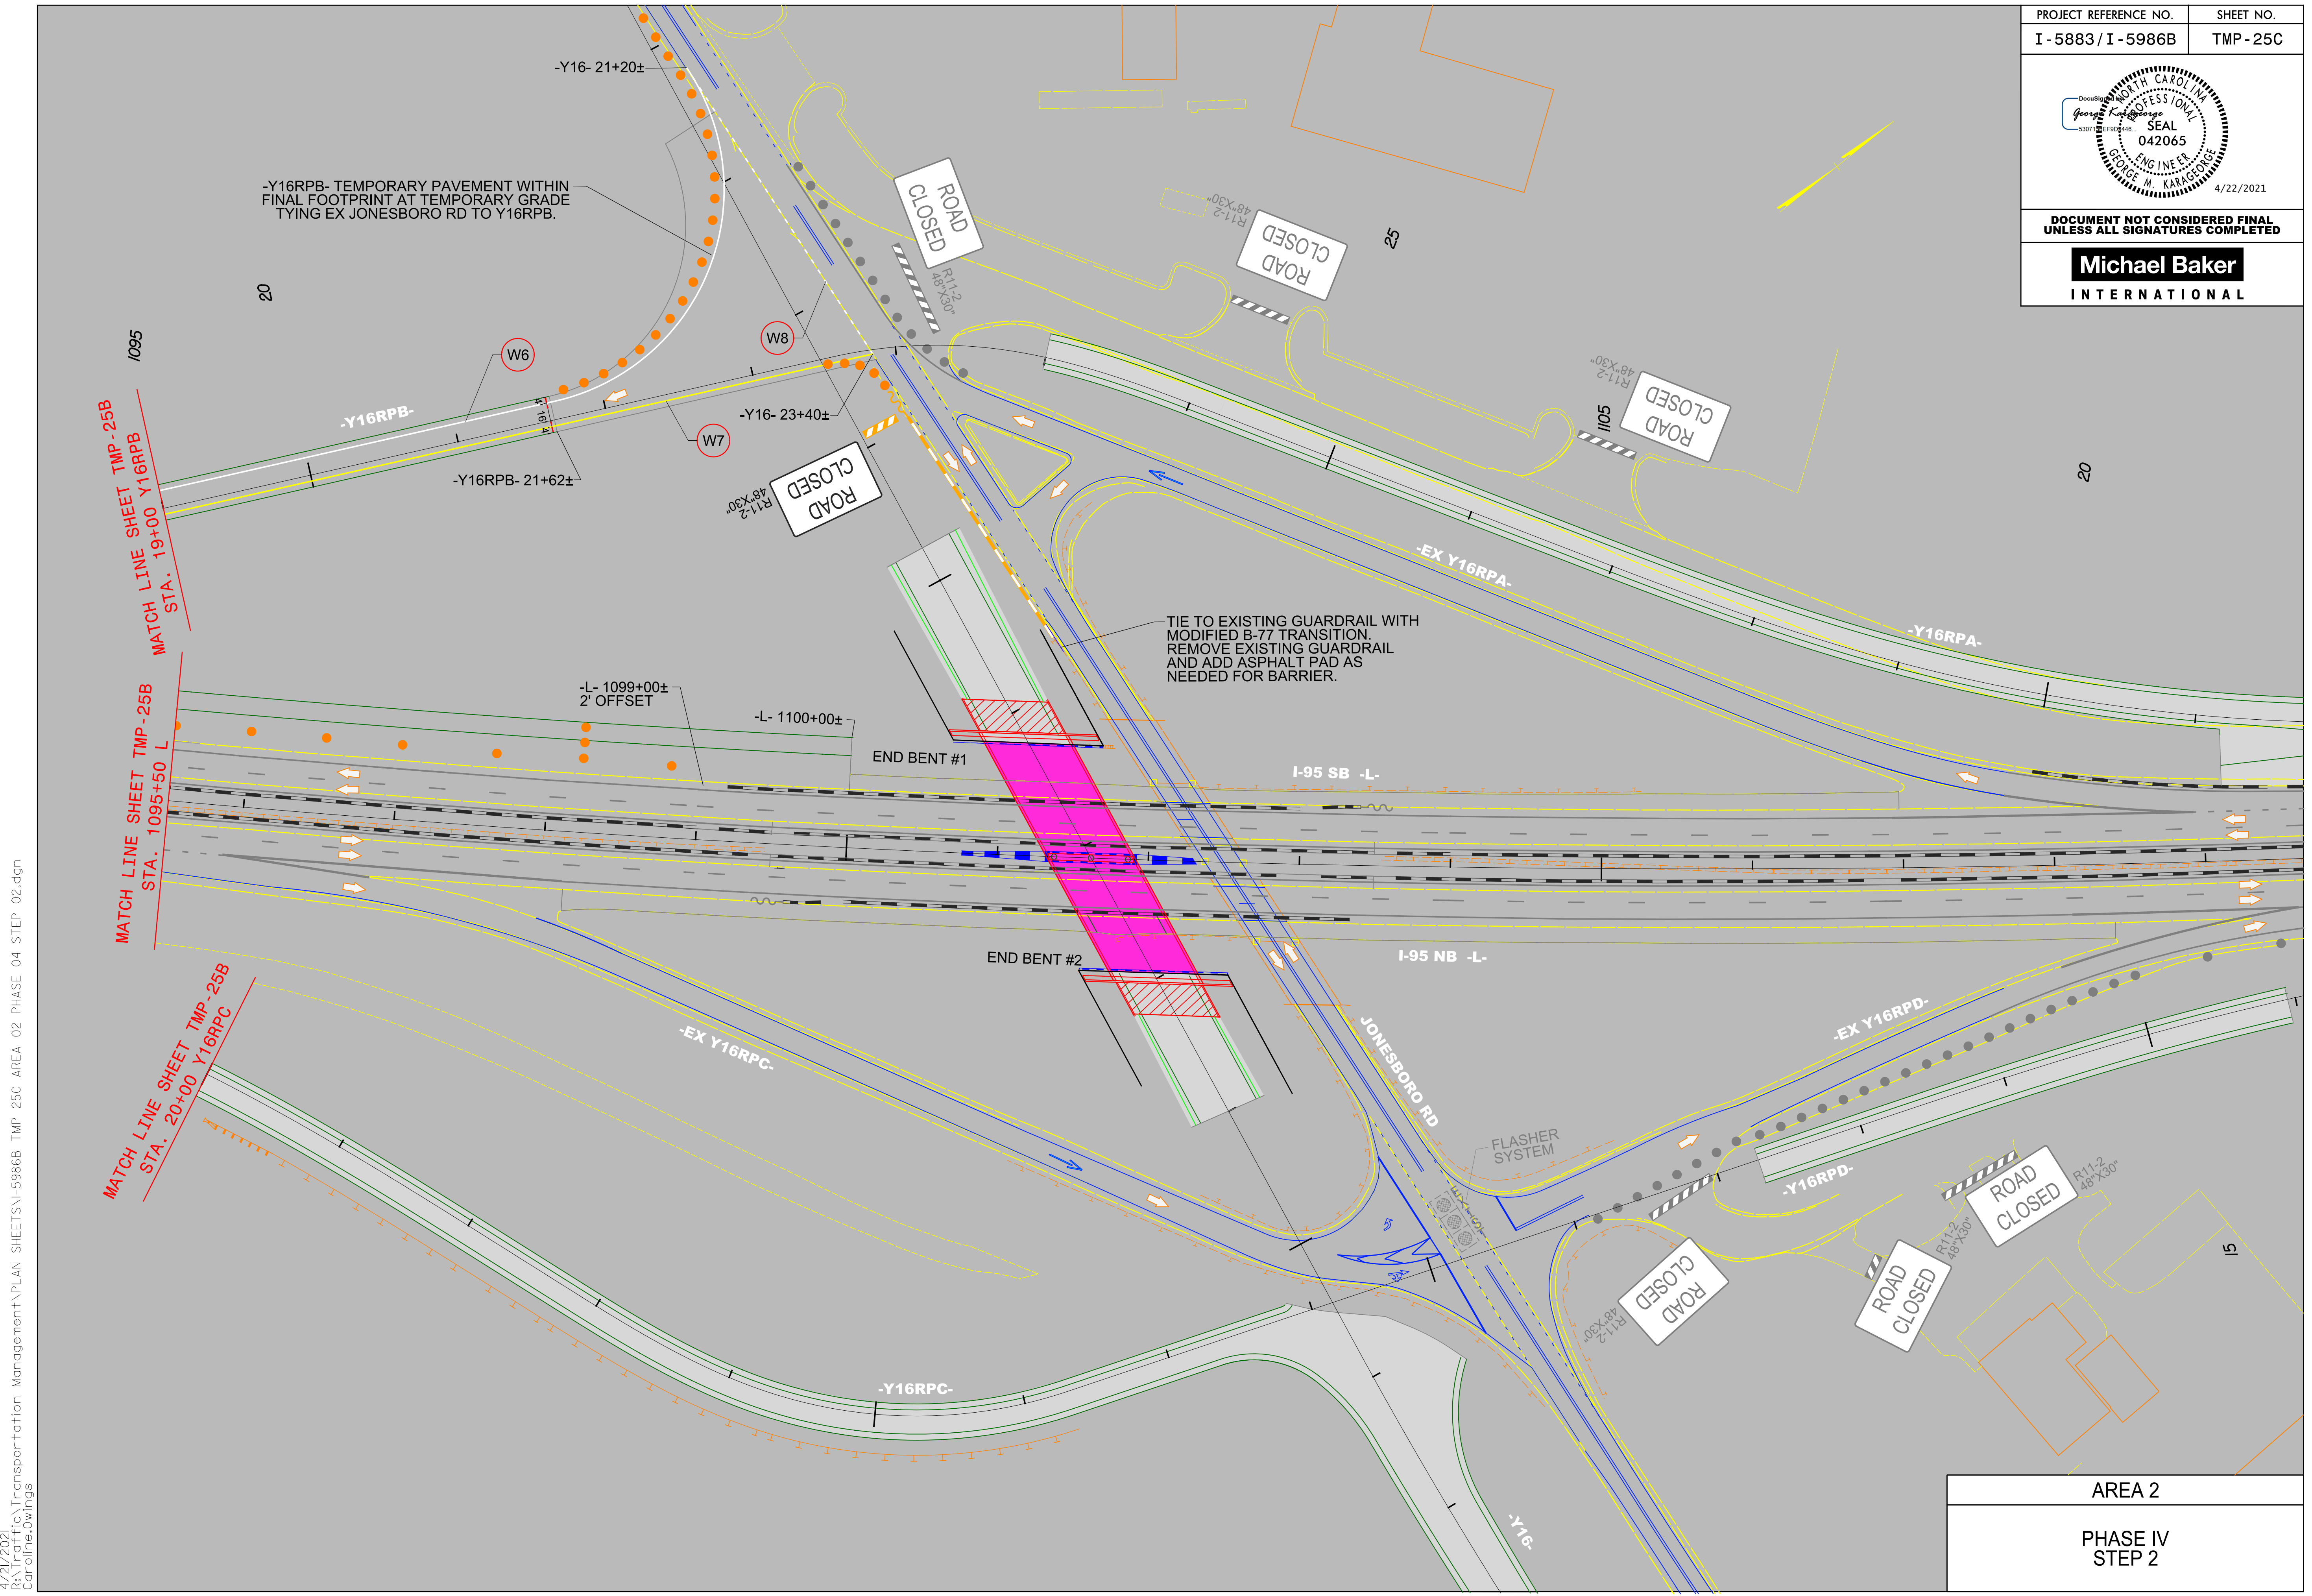

4/22/2021  
 R:\Traffic\Transportation Management\PLAN SHEETS\I-5986B TMP 25C AREA 02 PHASE 04 STEP 02.dgn  
 Carolina Drawings

AREA 2  
PHASE IV  
STEP 2