



DOCUMENT NOT CONSIDERED FINAL
UNLESS ALL SIGNATURES COMPLETED

Michael Baker
INTERNATIONAL

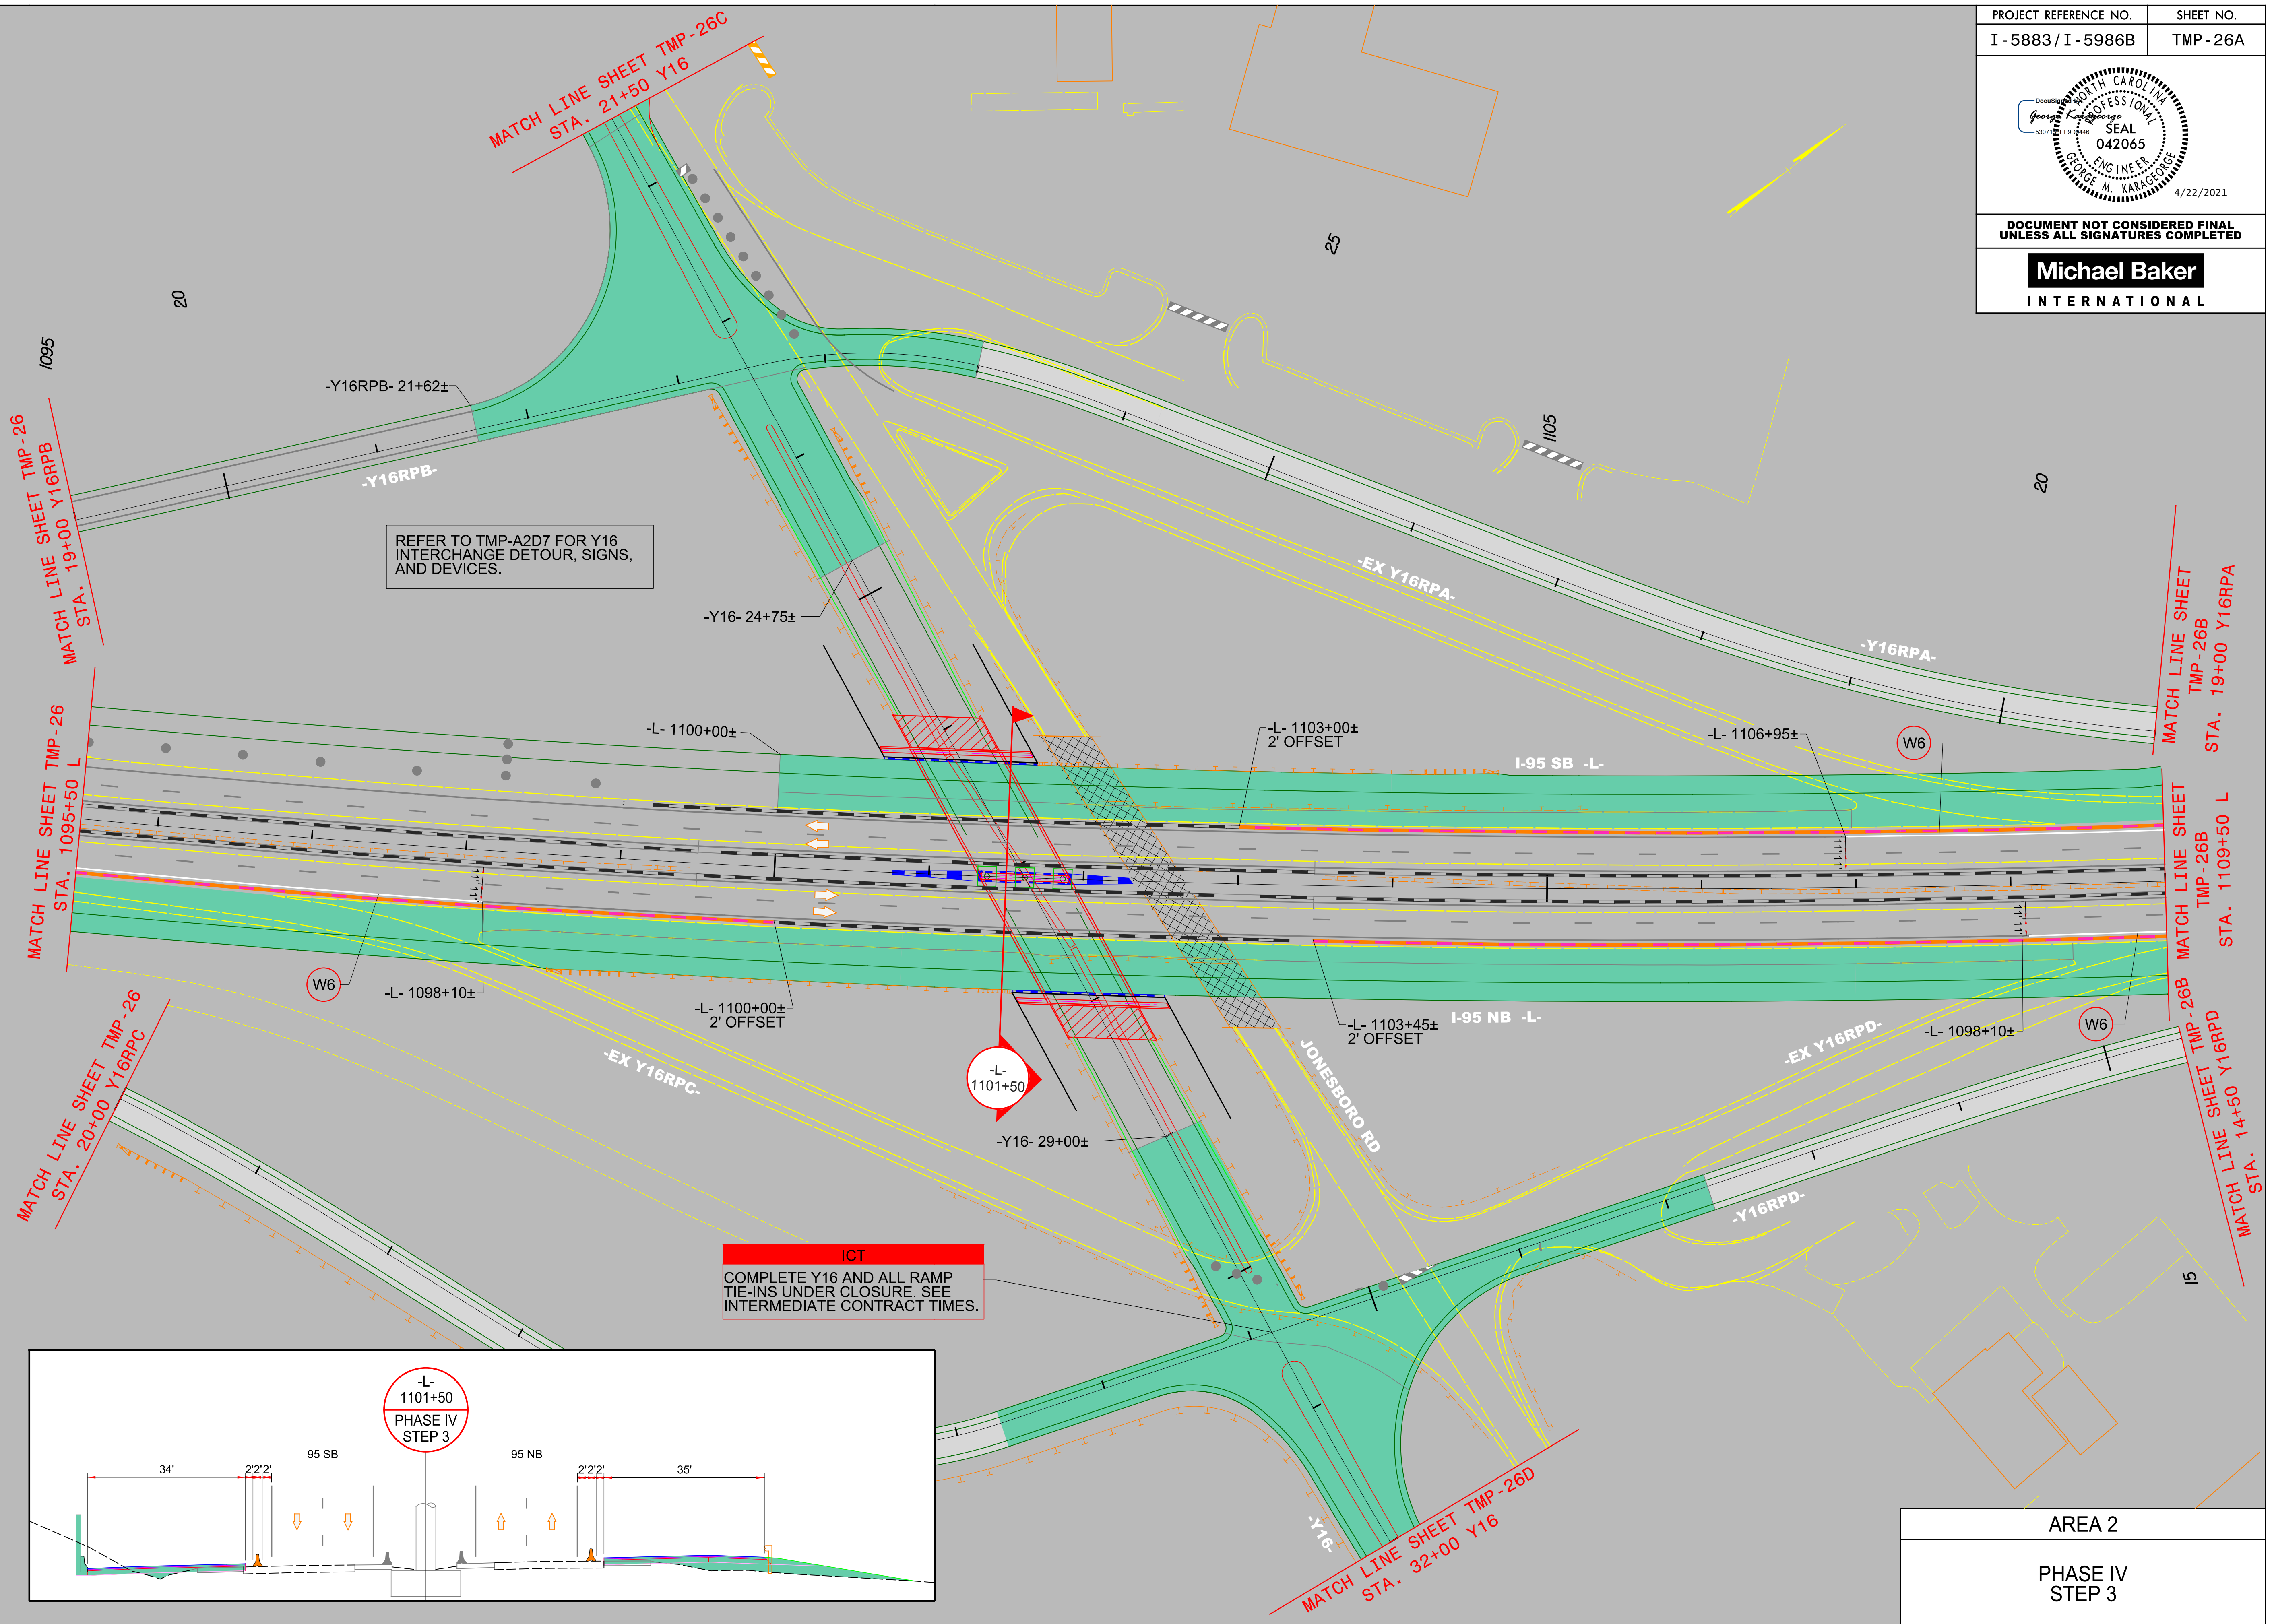

REFER TO TMP-A2D7 FOR Y16
INTERCHANGE DETOUR, SIGNS,
AND DEVICES.

ICT
COMPLETE Y16 AND ALL RAMP
TIE-INS UNDER CLOSURE. SEE
INTERMEDIATE CONTRACT TIMES.

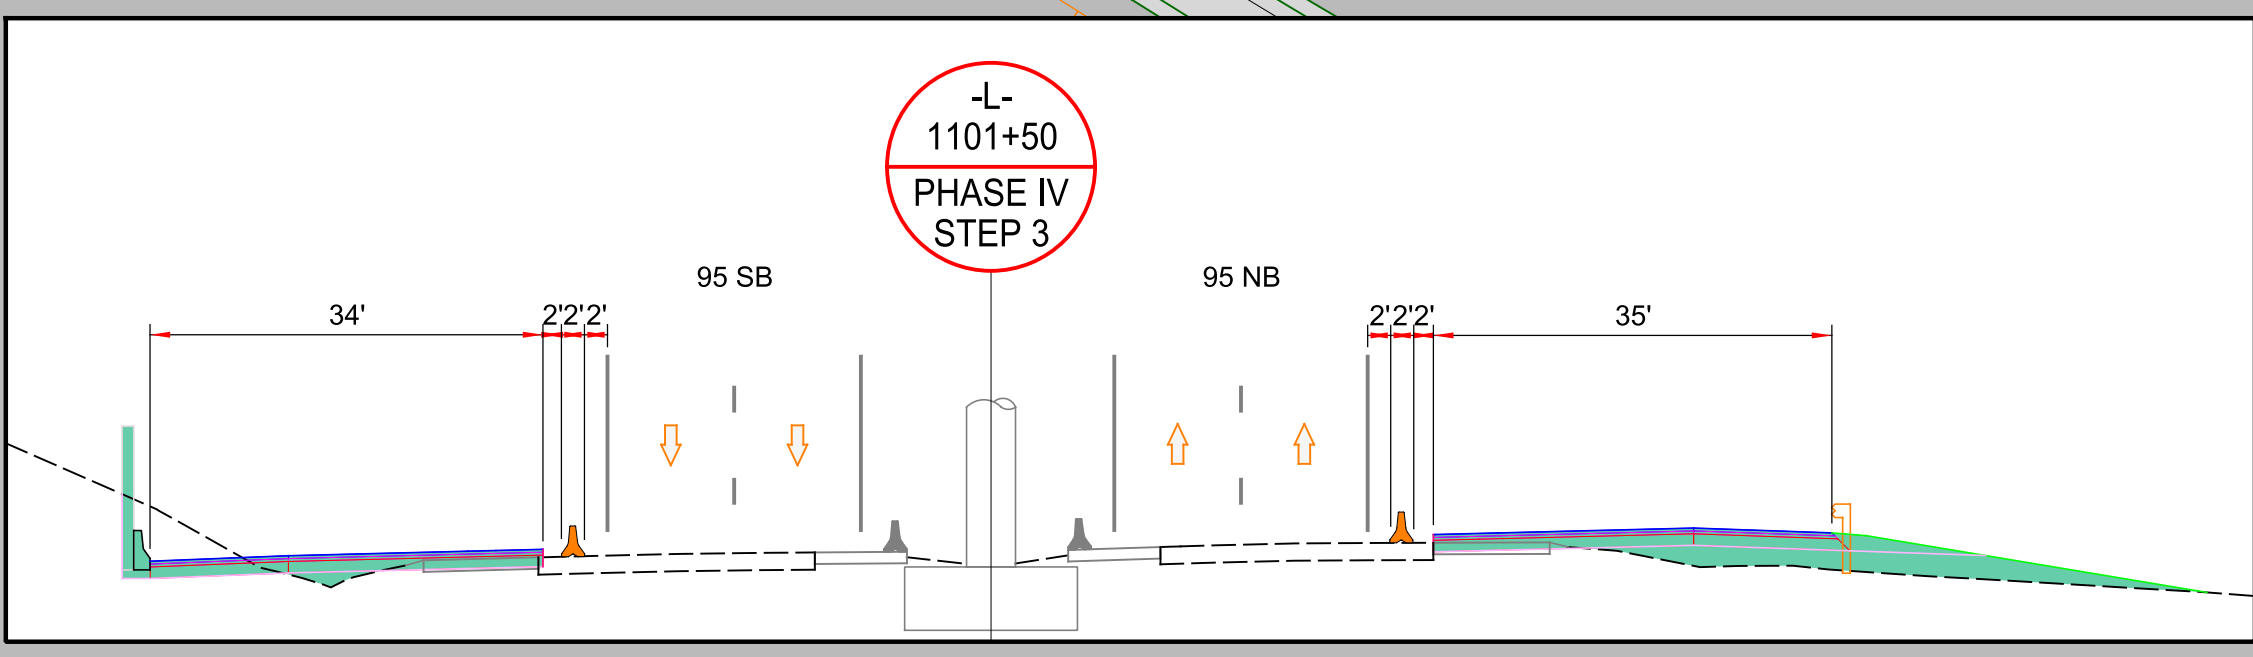

AREA 2
PHASE IV
STEP 3

4/21/2021
R:\Traffic\Transportation Management\PLAN SHEETS\I-5986B TMP 26A AREA 02 PHASE 04 STEP 03.dgn
Caroline.Owings