


DOCUMENT NOT CONSIDERED FINAL
UNLESS ALL SIGNATURES COMPLETED

Michael Baker
INTERNATIONAL

4/21/2021
 R:\Traffic\Transportation Management\PLAN SHEETS\I-5986B TMP 26B AREA 02 PHASE 04 STEP 03.dgn
 Caroline.Owings

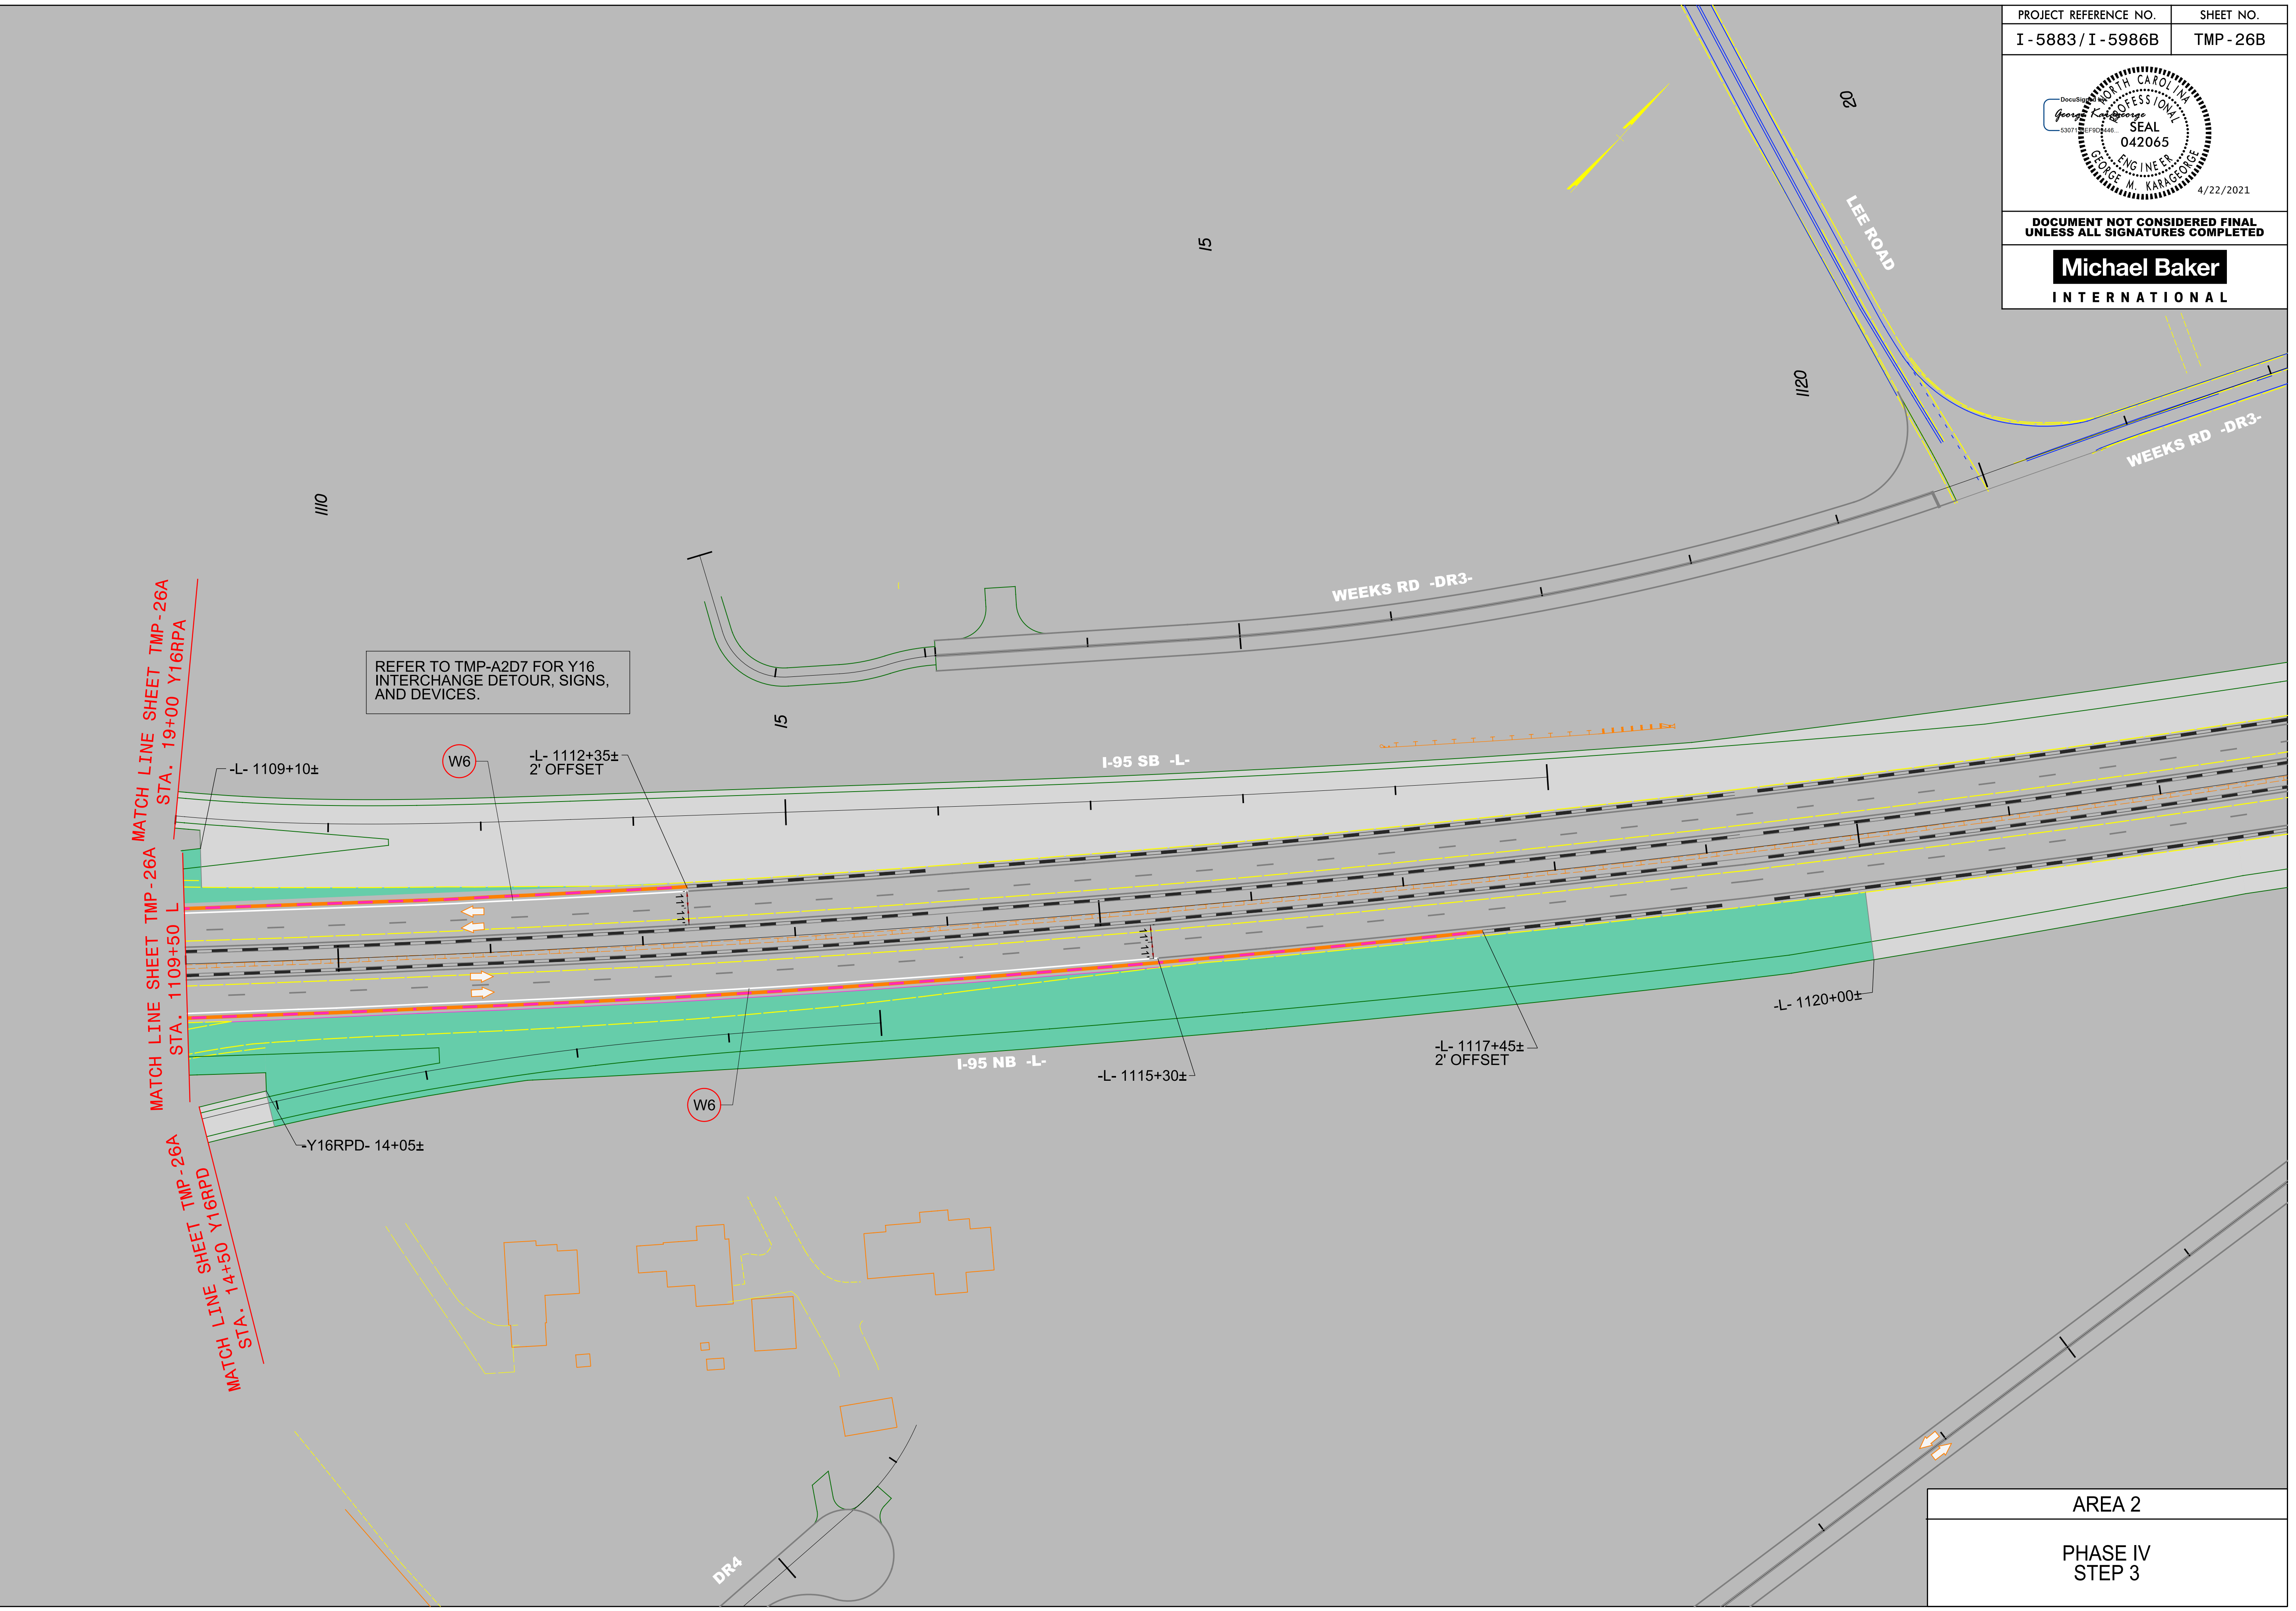

REFER TO TMP-A2D7 FOR Y16
INTERCHANGE DETOUR, SIGNS,
AND DEVICES.

AREA 2
PHASE IV
STEP 3