


DOCUMENT NOT CONSIDERED FINAL UNLESS ALL SIGNATURES COMPLETED

Michael Baker
INTERNATIONAL

4/21/2021
R:\Traffic\Transportation Management\PLAN SHEETS\I-5986B TMP 26D AREA 02 PHASE 04 STEP 03.dgn
Caroline.Owings

MATCH LINE SHEET TMP-26A
STA. 32+00 Y16

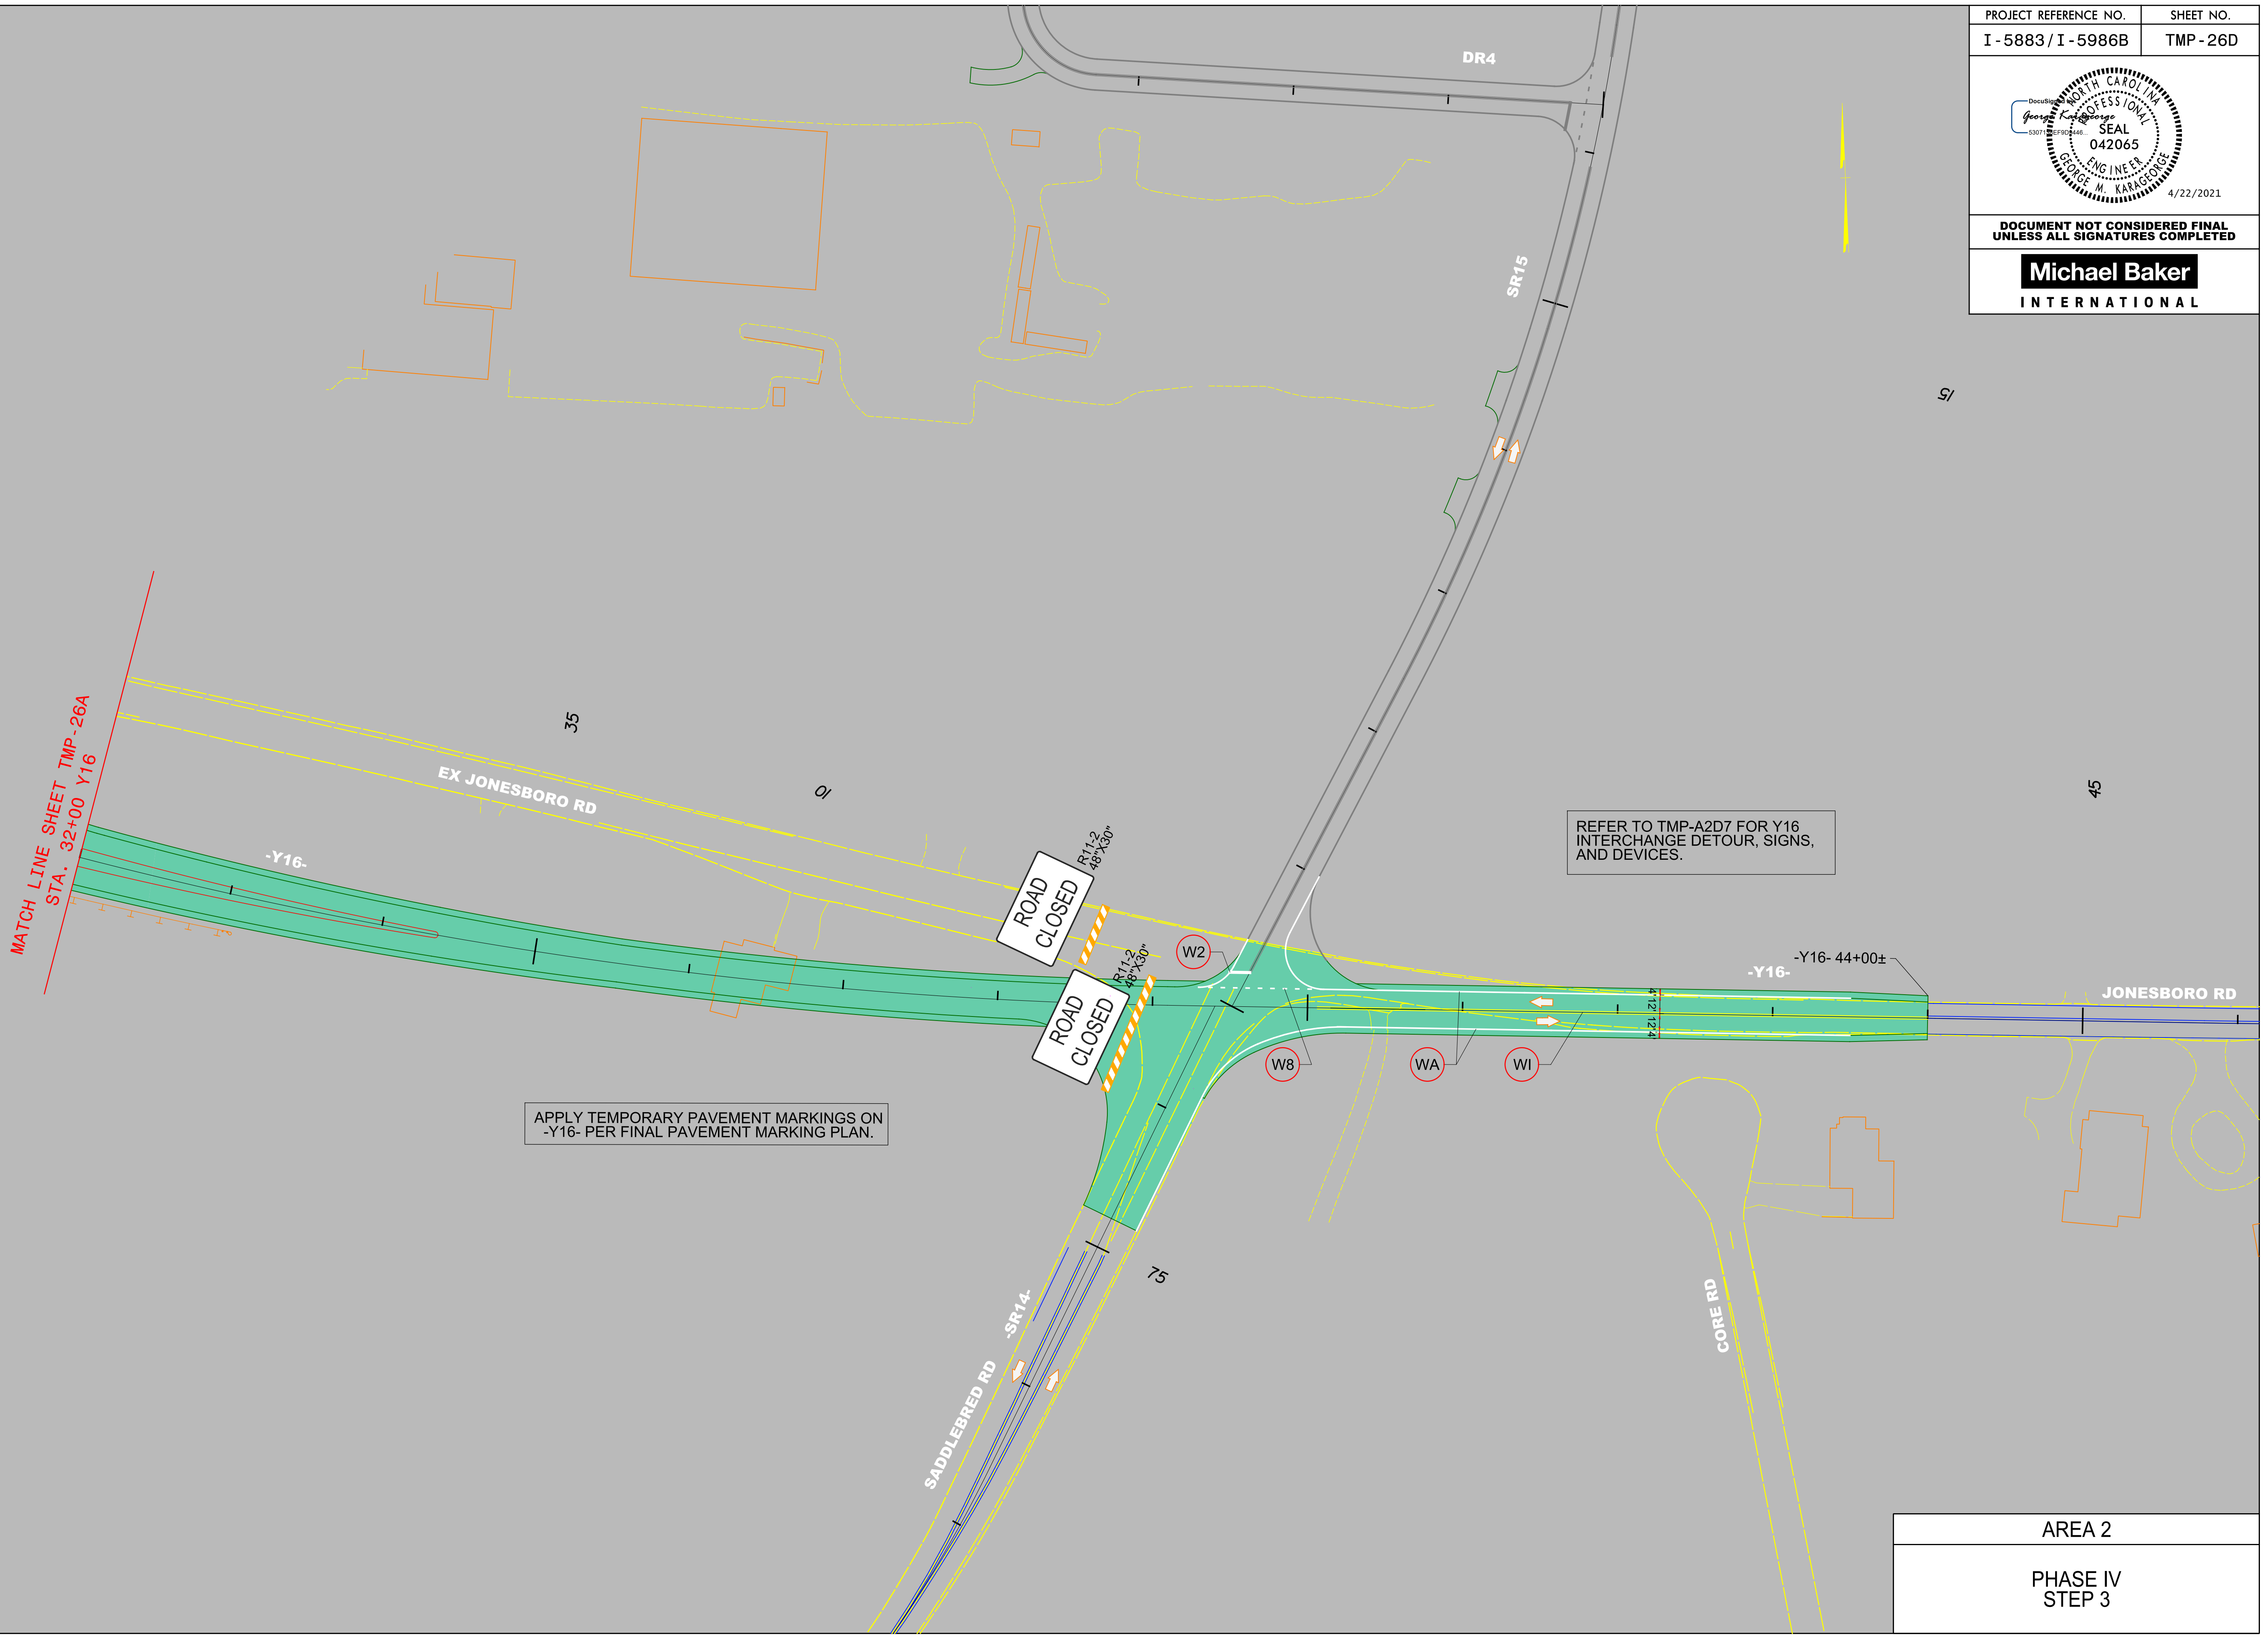

AREA 2
PHASE IV STEP 3