


DOCUMENT NOT CONSIDERED FINAL
UNLESS ALL SIGNATURES COMPLETED

Michael Baker
INTERNATIONAL

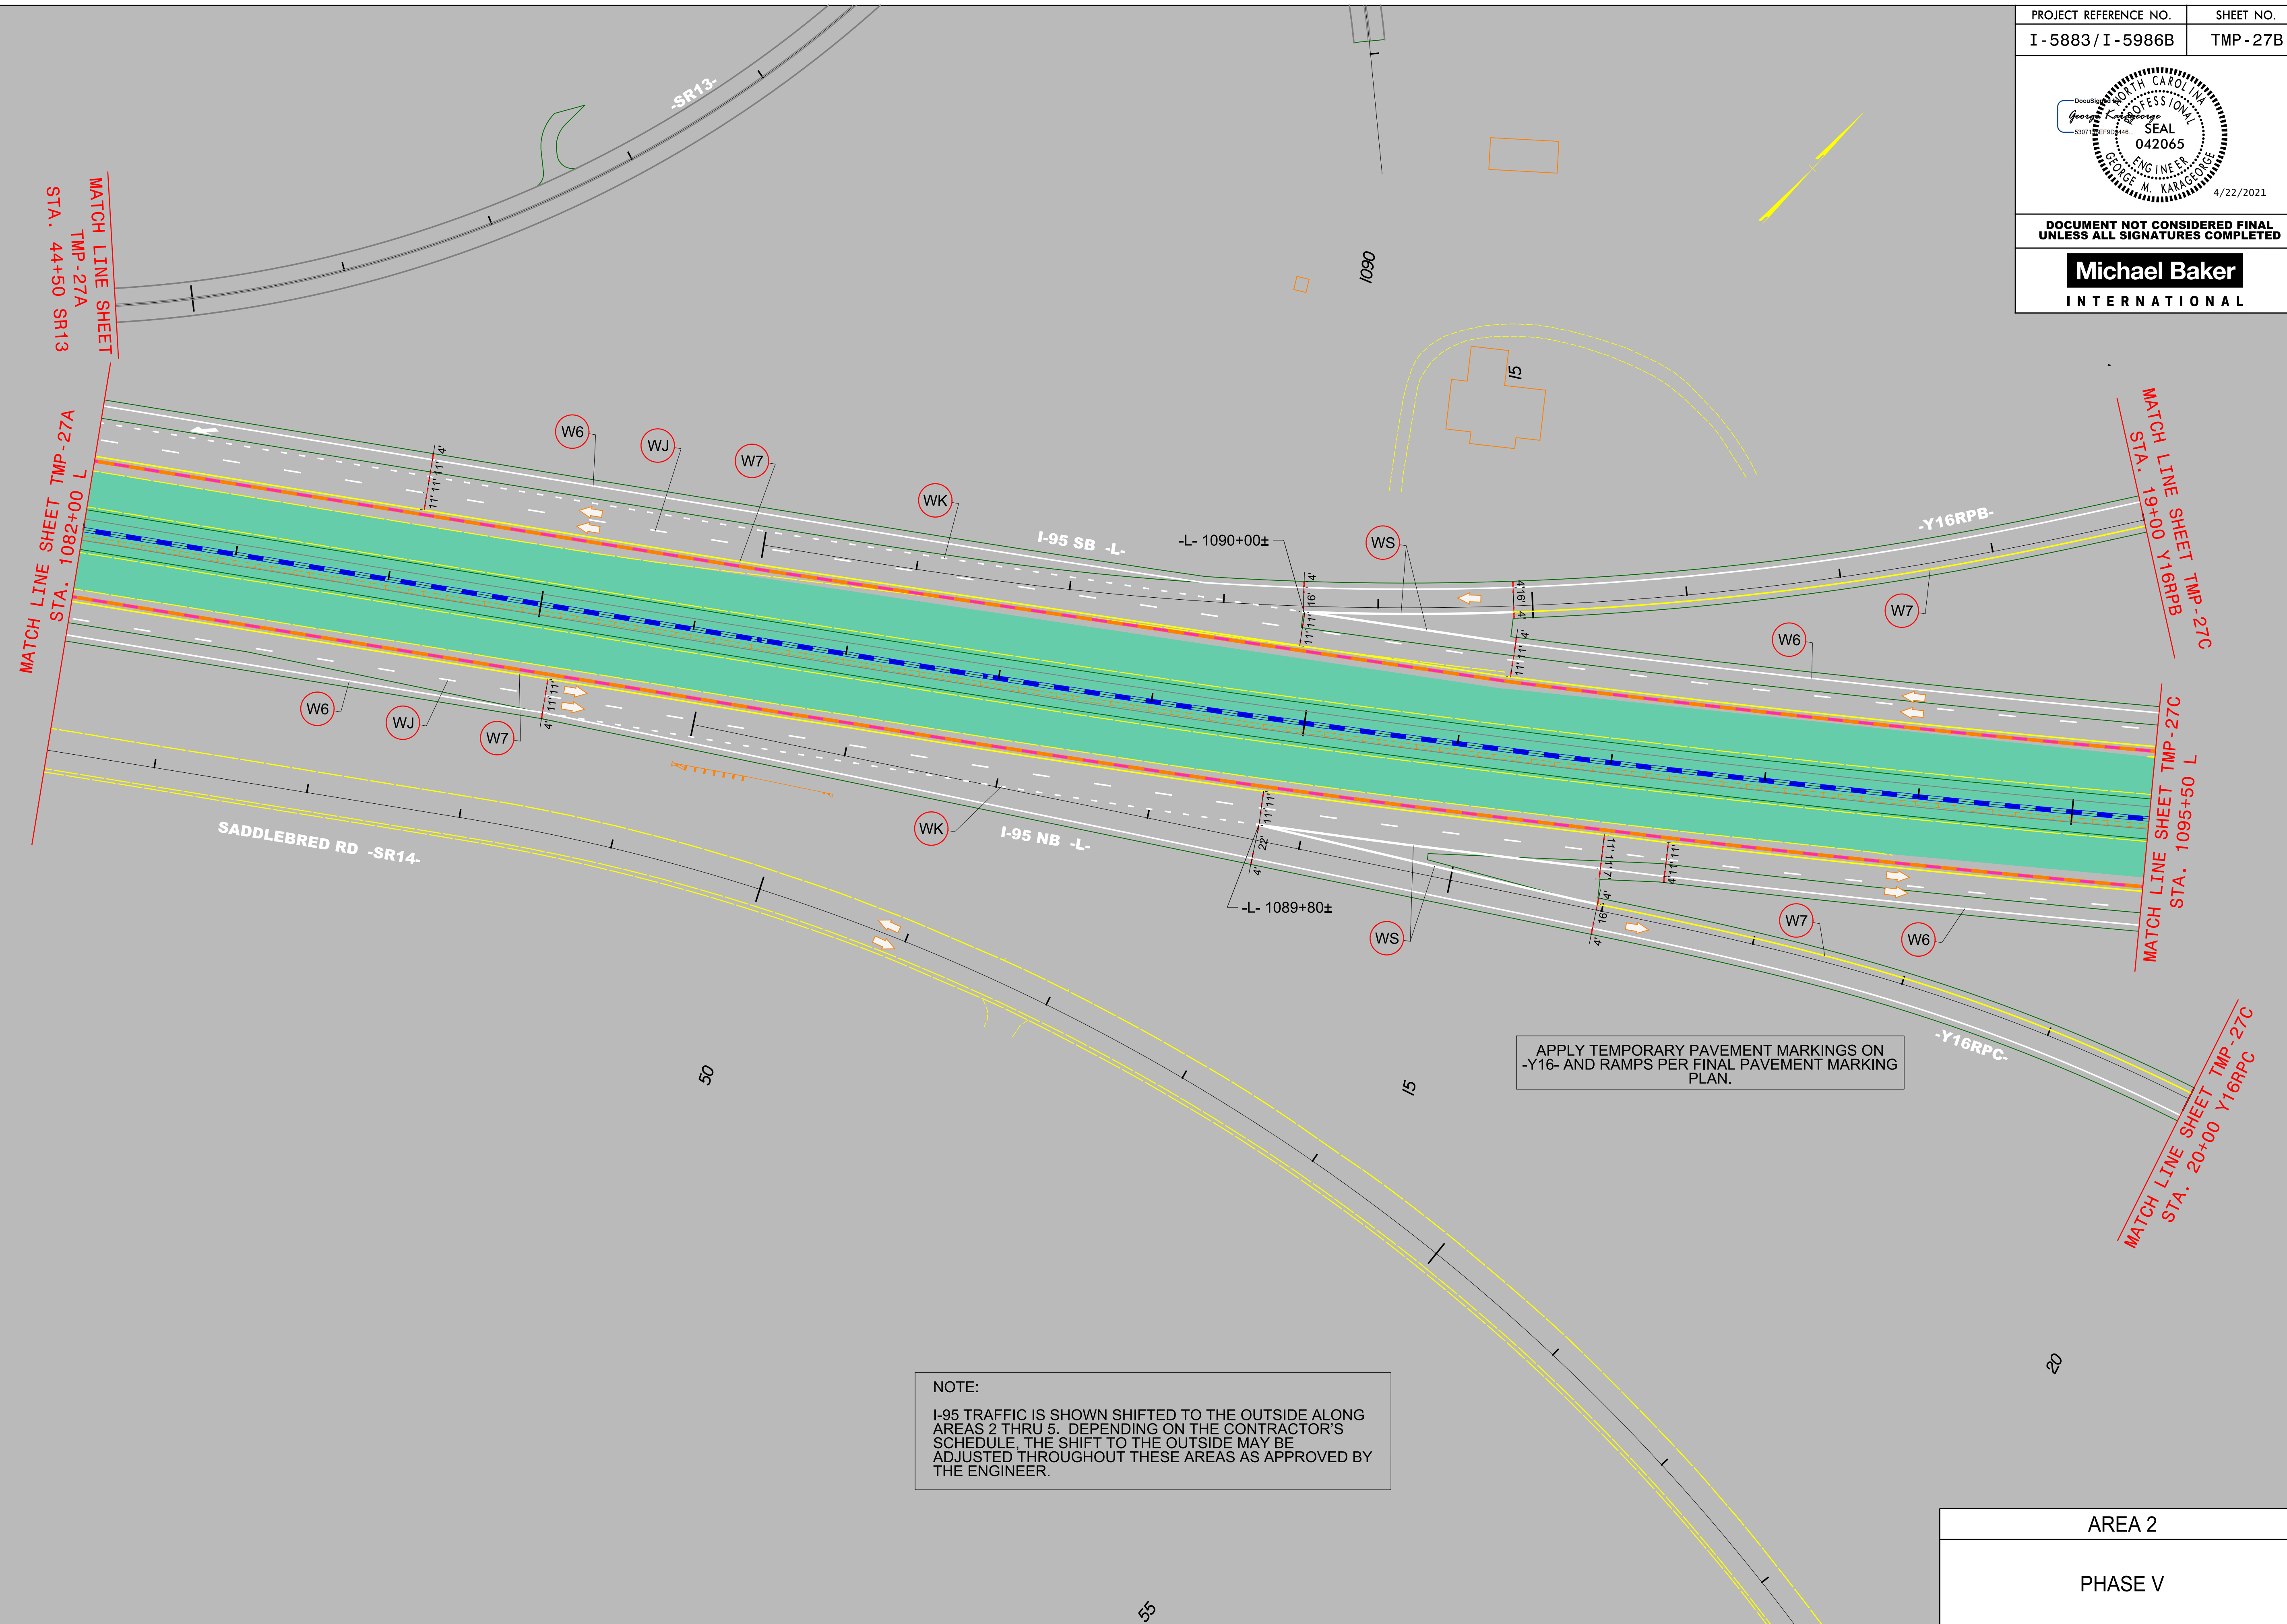

APPLY TEMPORARY PAVEMENT MARKINGS ON
-Y16- AND RAMPS PER FINAL PAVEMENT MARKING
PLAN.

NOTE:
I-95 TRAFFIC IS SHOWN SHIFTED TO THE OUTSIDE ALONG
AREAS 2 THRU 5. DEPENDING ON THE CONTRACTOR'S
SCHEDULE, THE SHIFT TO THE OUTSIDE MAY BE
ADJUSTED THROUGHOUT THESE AREAS AS APPROVED BY
THE ENGINEER.

AREA 2
PHASE V

4/22/2021
R:\Traffic\Transportation Management\PLAN SHEETS\I-5886B TMP 27B AREA 02 PHASE 05 STEP 01.dgn
Caroline.Owings