


DOCUMENT NOT CONSIDERED FINAL UNLESS ALL SIGNATURES COMPLETED


Michael Baker
INTERNATIONAL

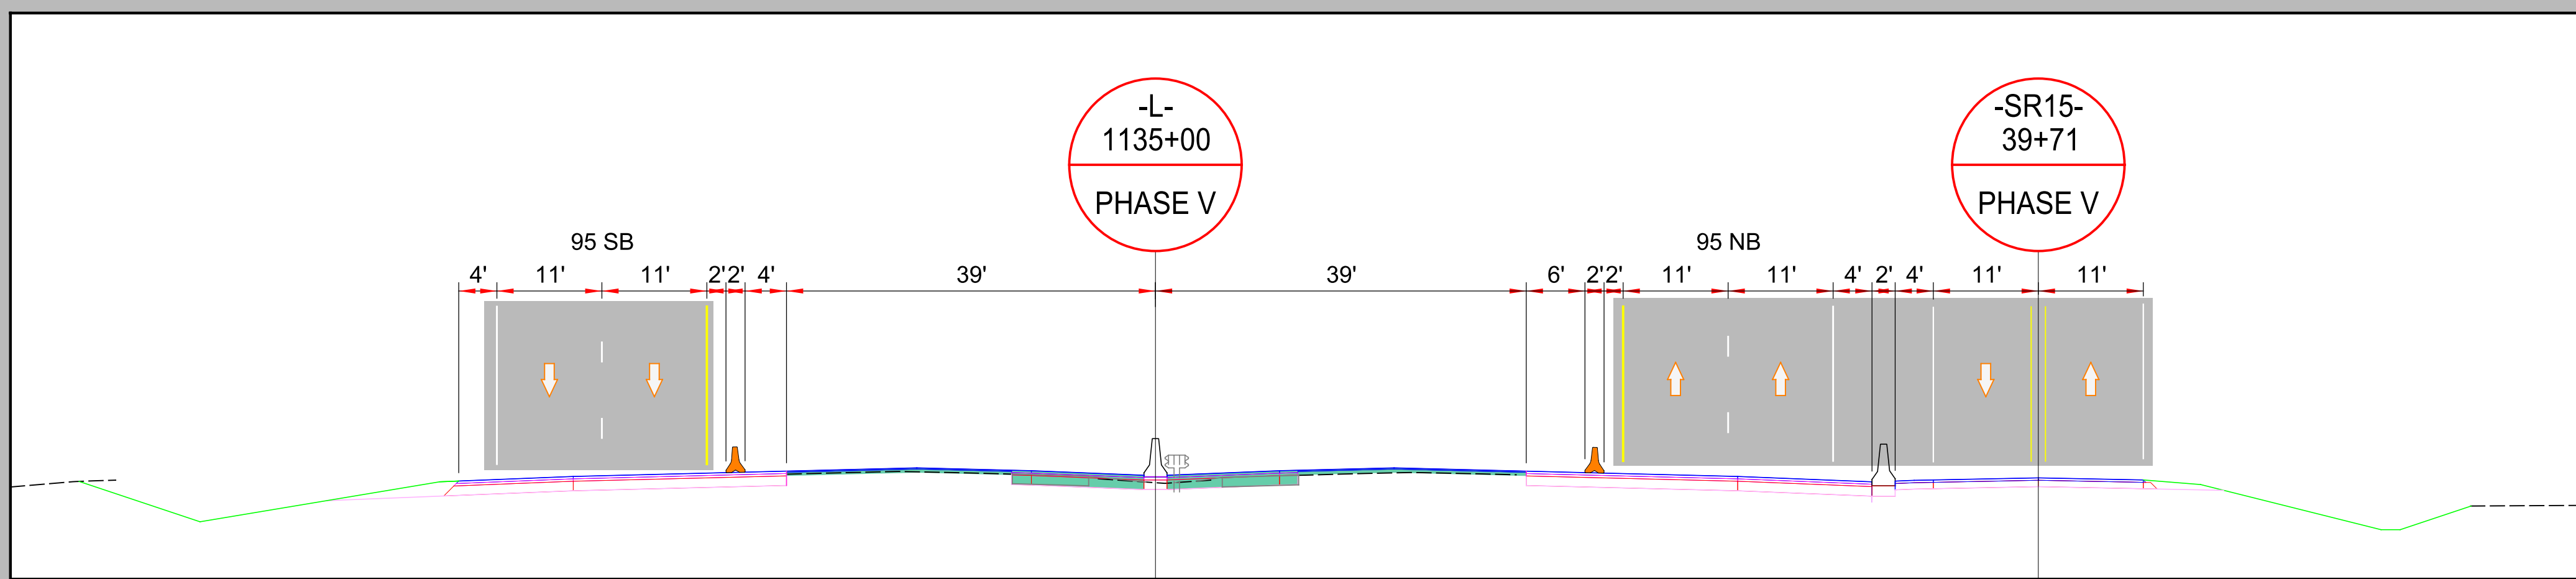

MATCH LINE SHEET TMP-27D
STA. 21+00 DR3

MATCH LINE SHEET TMP-27D
STA. 1122+00 L

MATCH LINE SHEET TMP-27F
STA. 1135+50 L

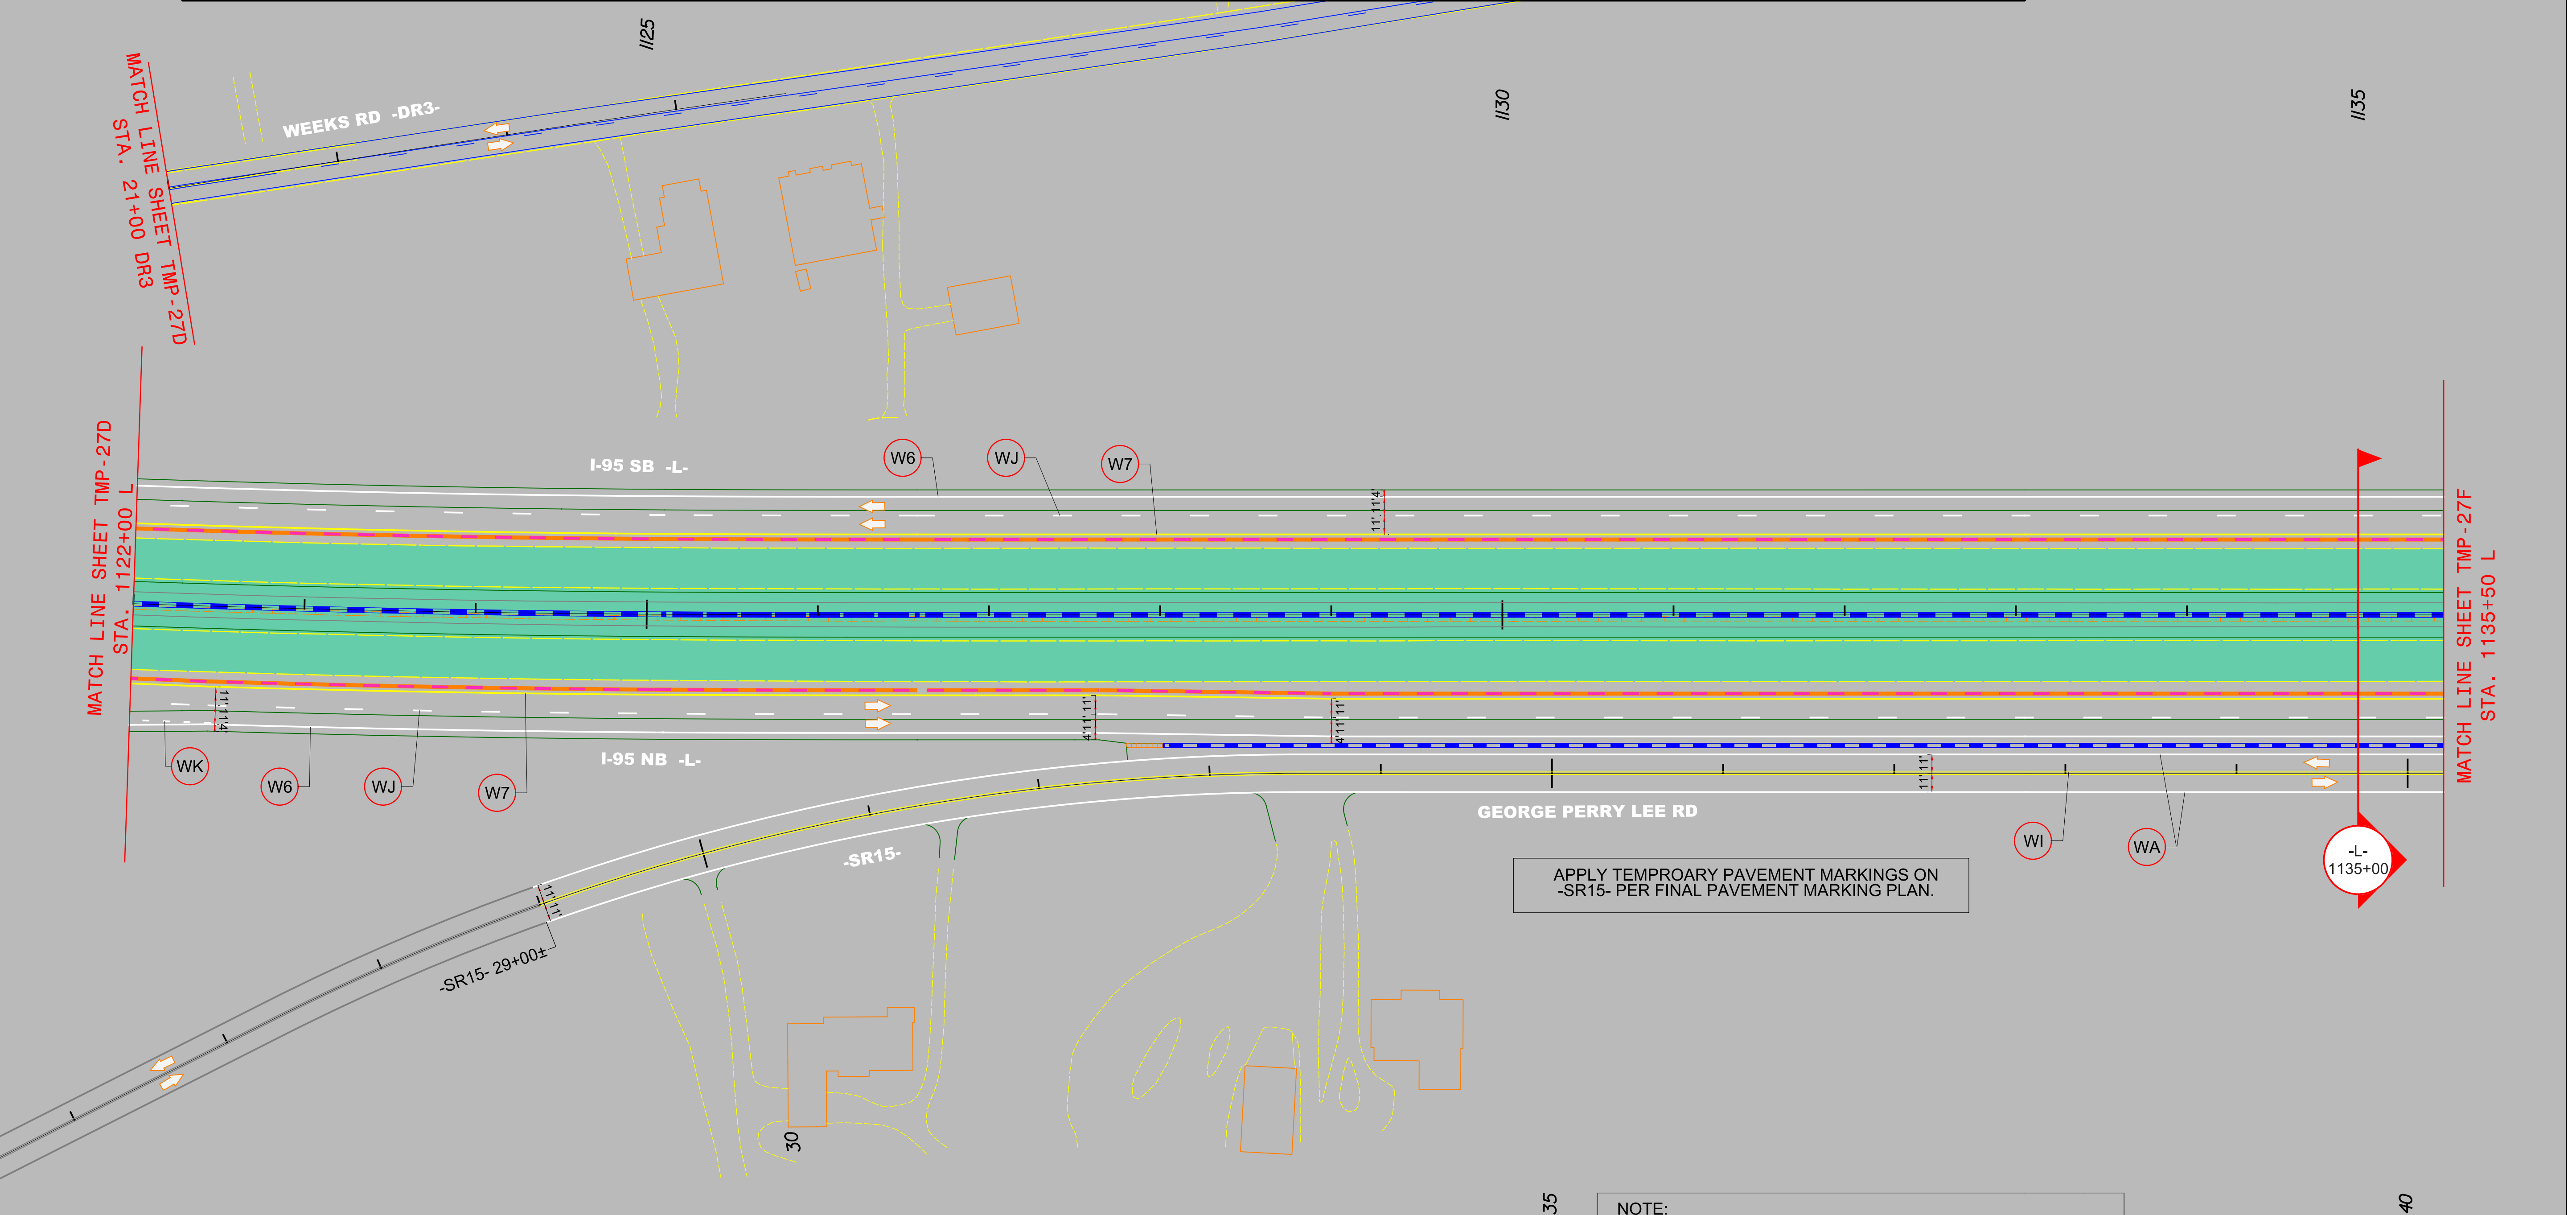

APPLY TEMPORARY PAVEMENT MARKINGS ON -SR15- PER FINAL PAVEMENT MARKING PLAN.

NOTE:
I-95 TRAFFIC IS SHOWN SHIFTED TO THE OUTSIDE ALONG AREAS 2 THRU 5. DEPENDING ON THE CONTRACTOR'S SCHEDULE, THE SHIFT TO THE OUTSIDE MAY BE ADJUSTED THROUGHOUT THESE AREAS AS APPROVED BY THE ENGINEER.

AREA 2
PHASE V