


DOCUMENT NOT CONSIDERED FINAL
UNLESS ALL SIGNATURES COMPLETED

Michael Baker
INTERNATIONAL

4/22/2021
R:\Traffic\Transportation Management\PLAN SHEETS\I-5986B TMP 27F AREA 02 PHASE 05 STEP 01.dgn
Caroline.Owings

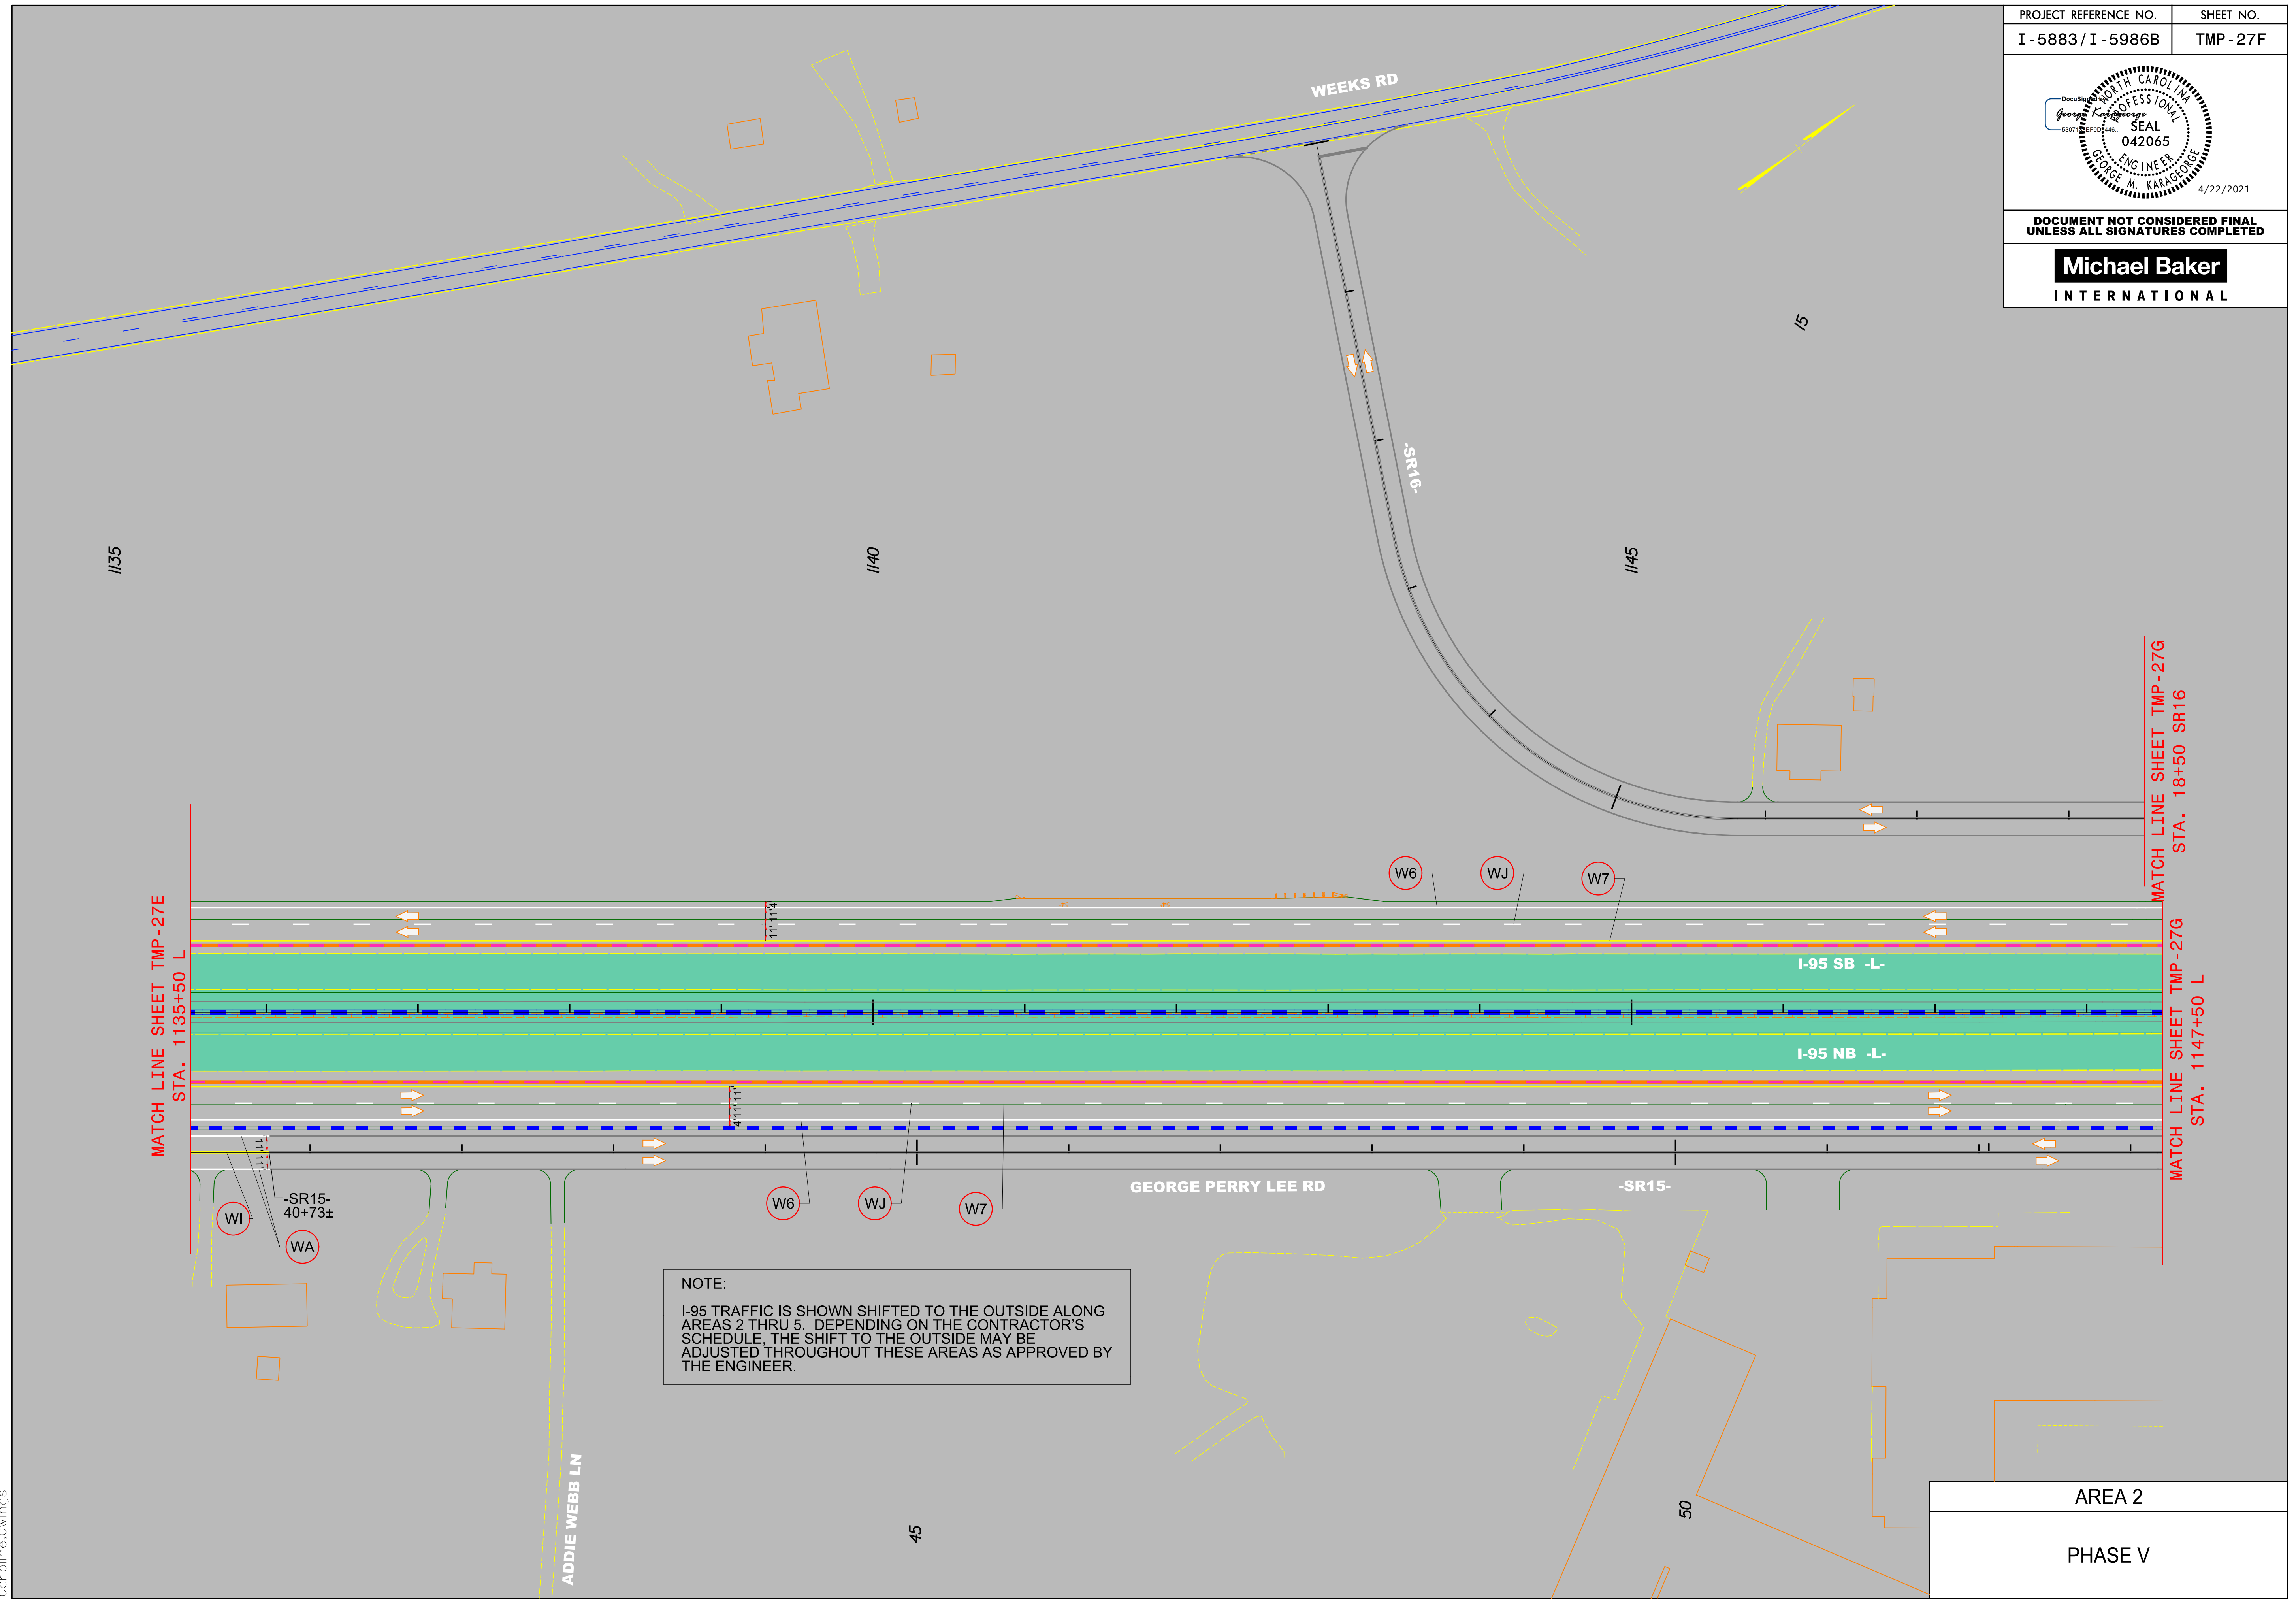

NOTE:
I-95 TRAFFIC IS SHOWN SHIFTED TO THE OUTSIDE ALONG AREAS 2 THRU 5. DEPENDING ON THE CONTRACTOR'S SCHEDULE, THE SHIFT TO THE OUTSIDE MAY BE ADJUSTED THROUGHOUT THESE AREAS AS APPROVED BY THE ENGINEER.

AREA 2
PHASE V

MATCH LINE SHEET TMP-27E
STA. 1135+50 L

MATCH LINE SHEET TMP-27G
STA. 18+50 SR16

MATCH LINE SHEET TMP-27G
STA. 1147+50 L