

DOCUMENT NOT CONSIDERED FINAL UNLESS ALL SIGNATURES COMPLETED

**Michael Baker**  
INTERNATIONAL


4/22/2021  
R:\Traffic\Transportation Management\PLAN SHEETS\I-5986B TMP 27G AREA 02 PHASE 05 STEP 01.dgn  
Caroline.Owings

MATCH LINE SHEET TMP-27F  
STA. 18+50 SR16

MATCH LINE SHEET TMP-27F  
STA. 1147+50 L

MATCH LINE SHEET TMP-27H  
STA. 31+50 SR16

MATCH LINE SHEET TMP-27H  
STA. 1161+50 L

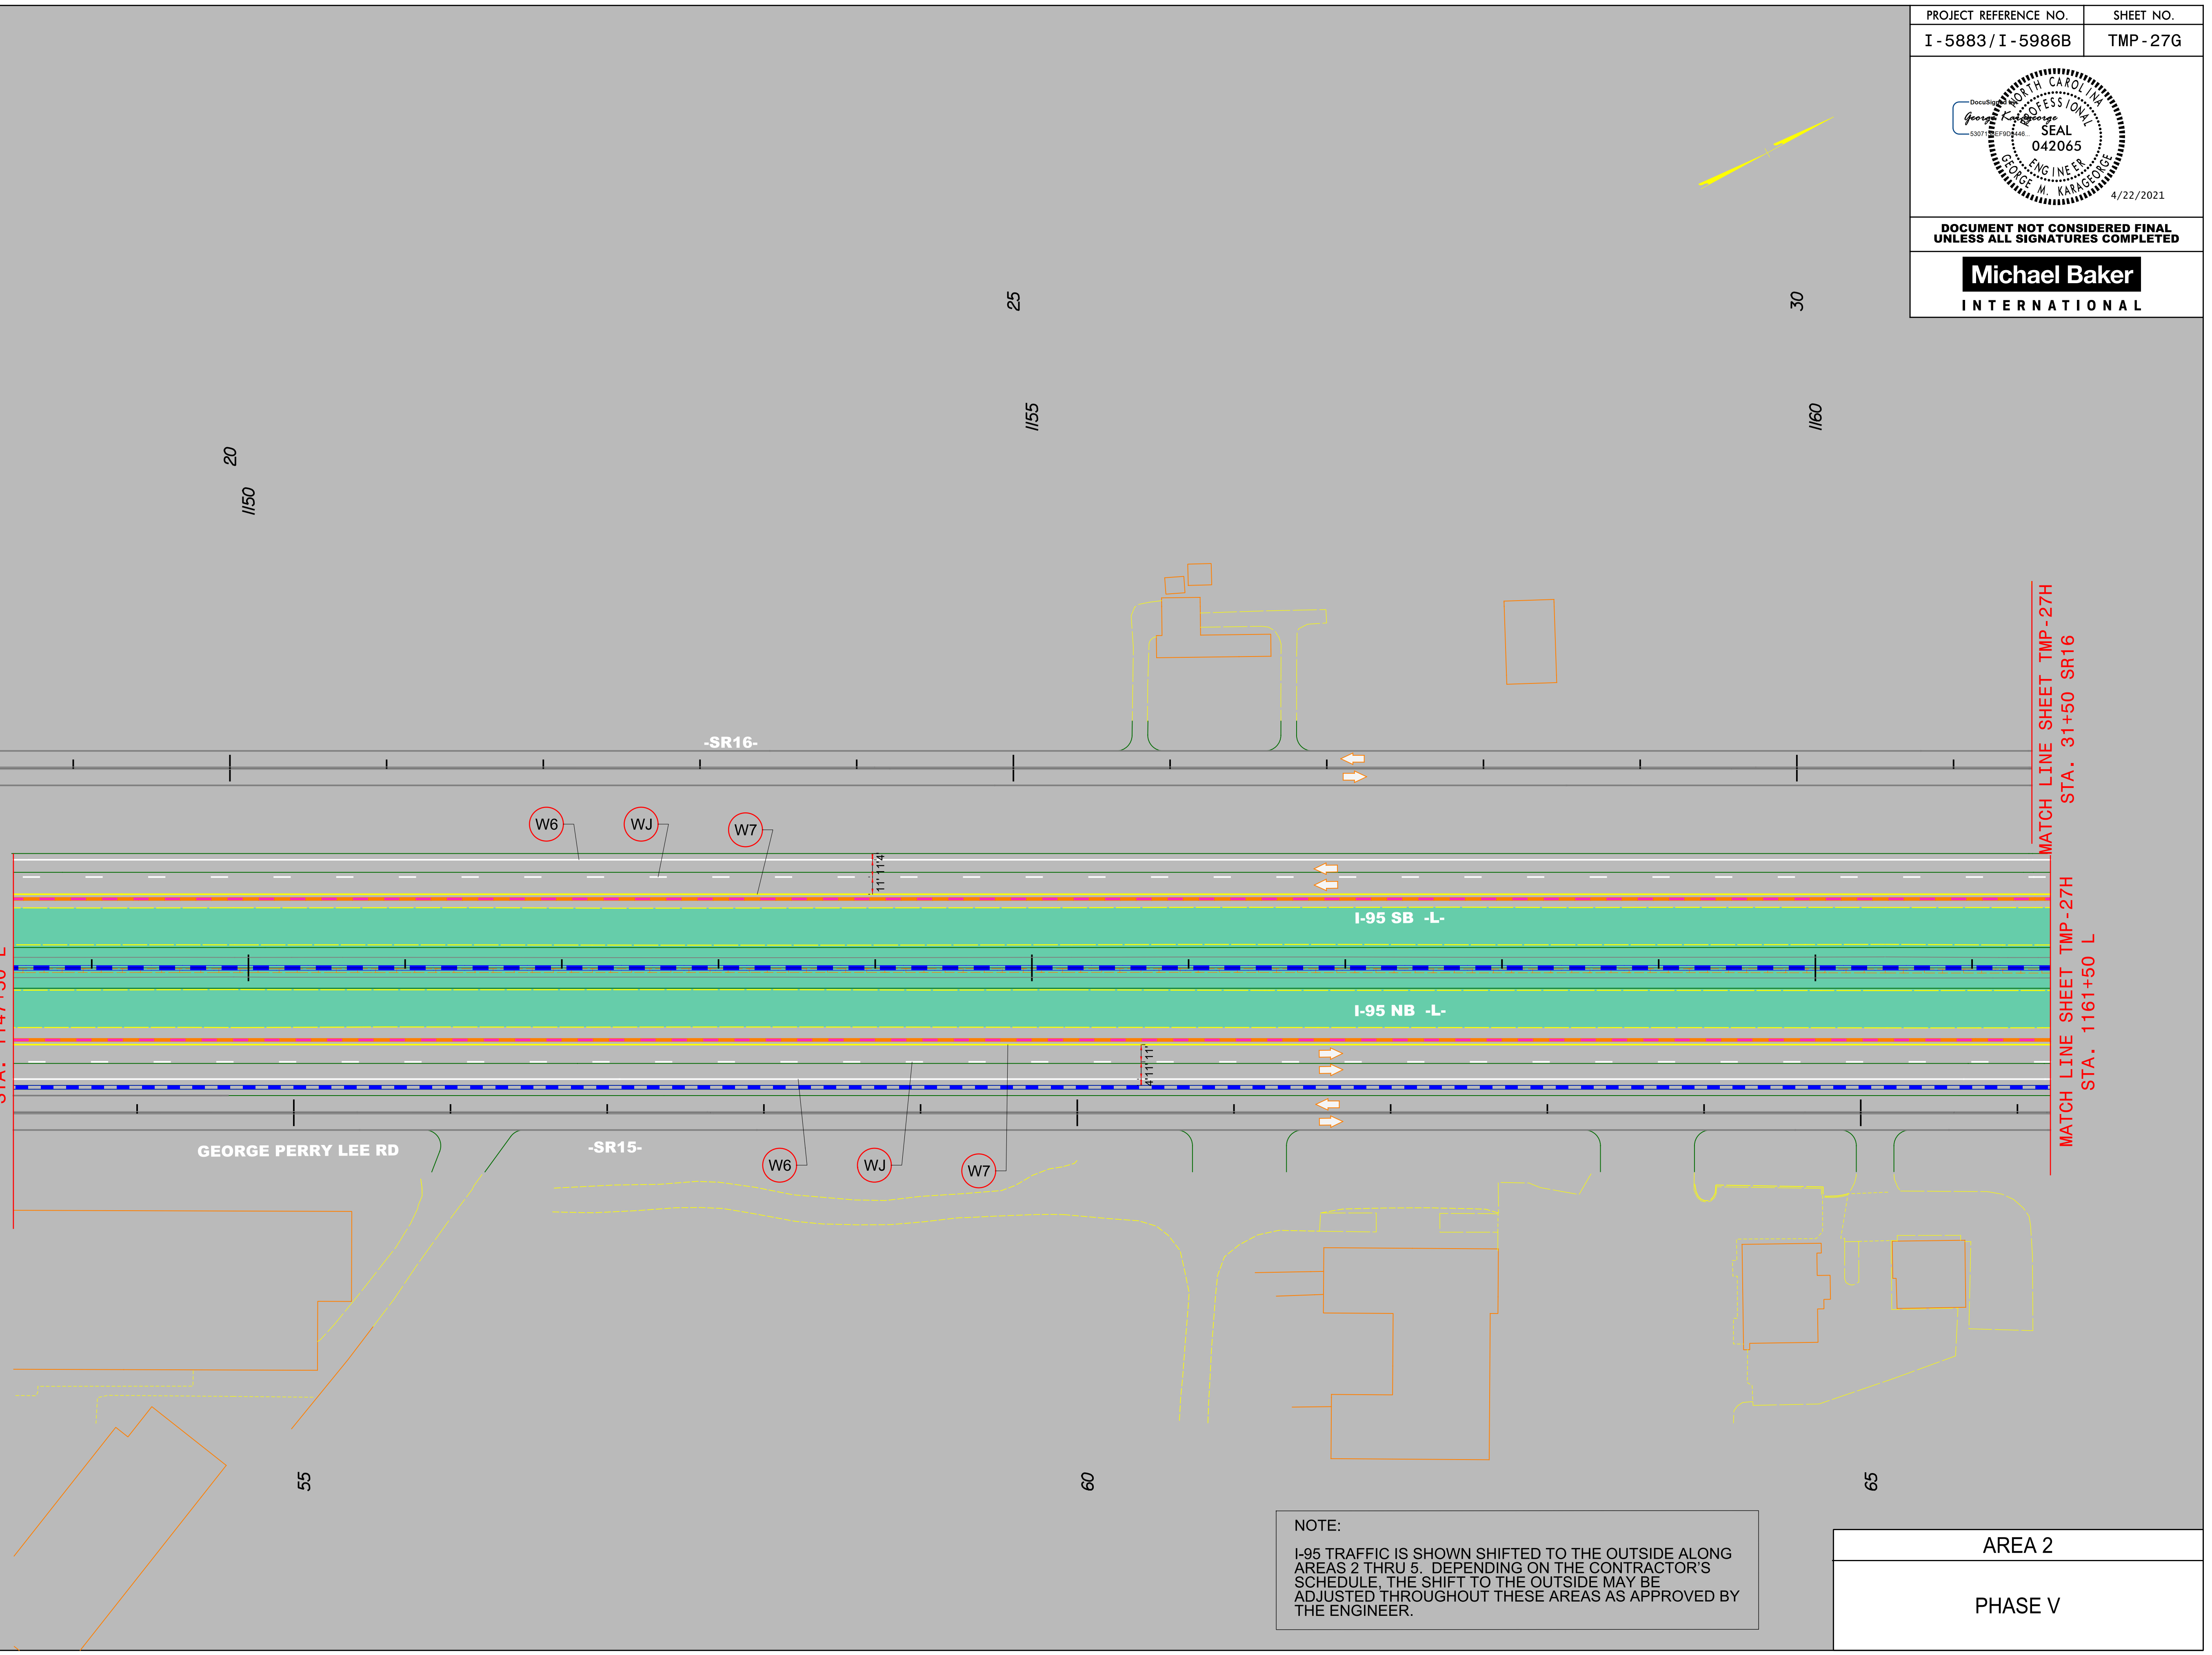

NOTE:  
I-95 TRAFFIC IS SHOWN SHIFTED TO THE OUTSIDE ALONG AREAS 2 THRU 5. DEPENDING ON THE CONTRACTOR'S SCHEDULE, THE SHIFT TO THE OUTSIDE MAY BE ADJUSTED THROUGHOUT THESE AREAS AS APPROVED BY THE ENGINEER.

AREA 2
PHASE V