


DOCUMENT NOT CONSIDERED FINAL
UNLESS ALL SIGNATURES COMPLETED

Michael Baker
INTERNATIONAL

4/21/2021
R:\Traffic\Transportation Management\PLAN SHEETS\I-5986B TMP 27H AREA 02 PHASE 05 STEP 01.dgn
Caroline.Owings

MATCH LINE SHEET TMP-27G
STA. 31+50 SR16

MATCH LINE SHEET TMP-27G
STA. 1161+50 L

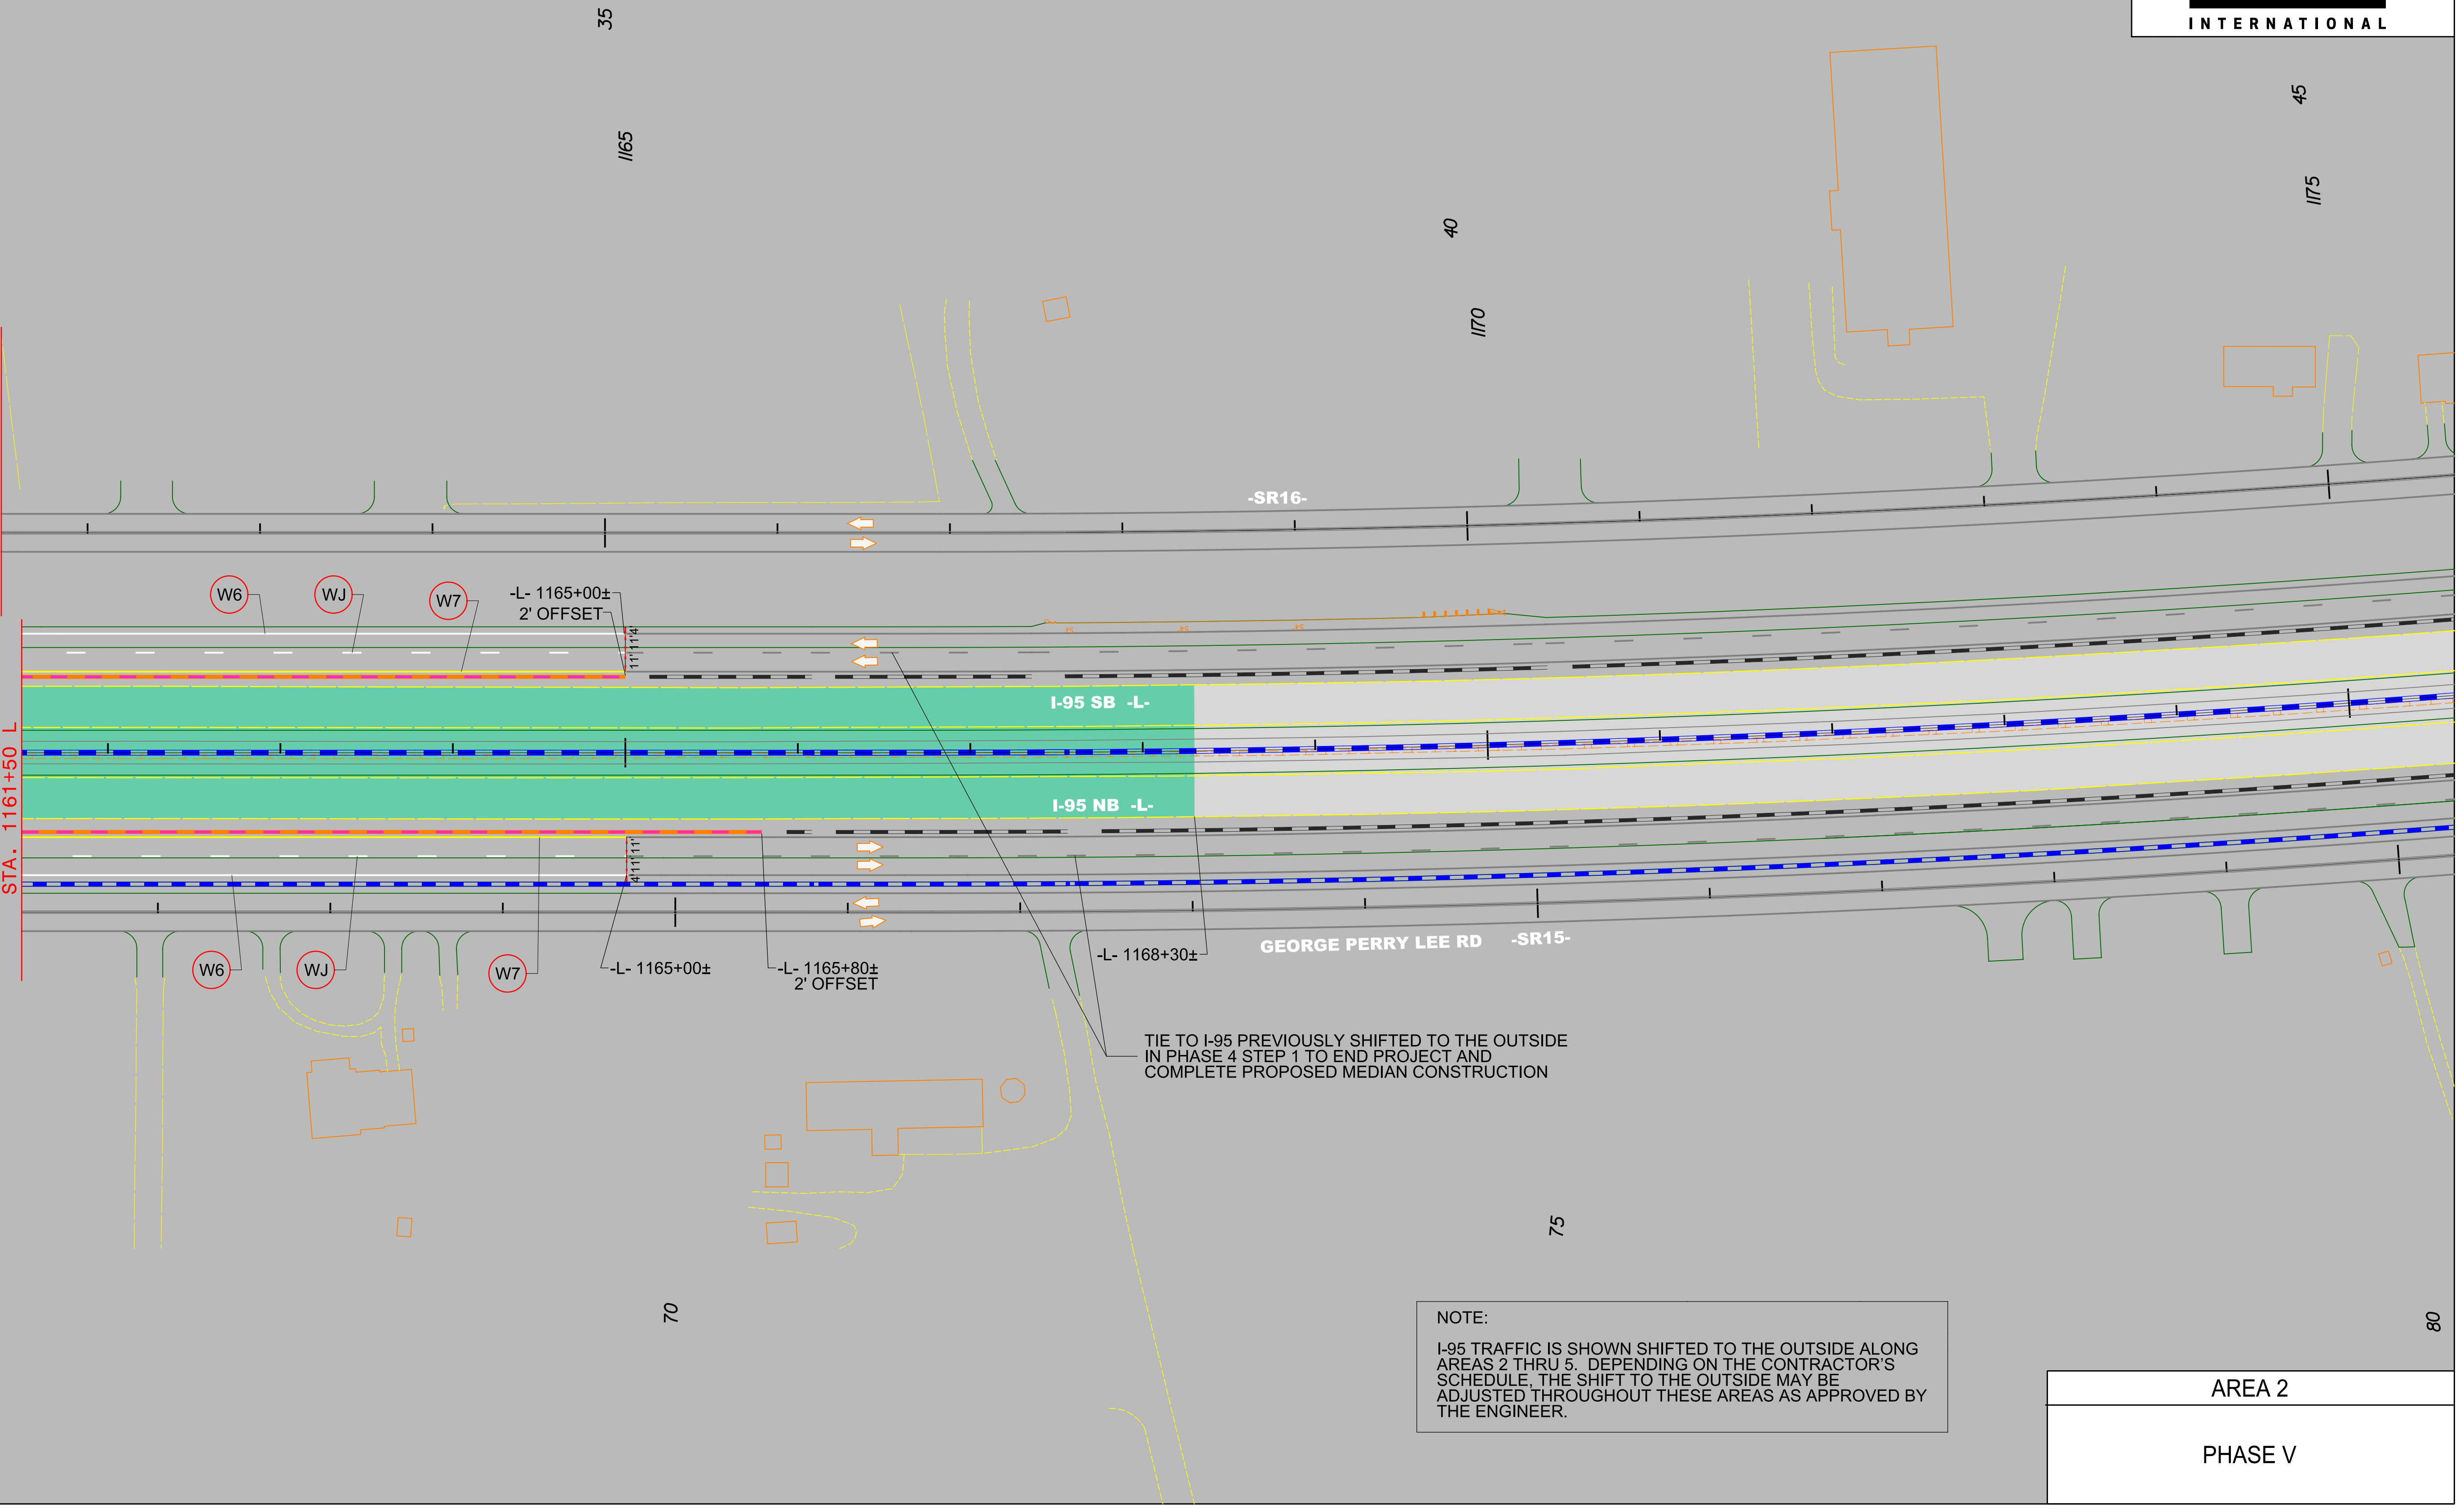

TIE TO I-95 PREVIOUSLY SHIFTED TO THE OUTSIDE
IN PHASE 4 STEP 1 TO END PROJECT AND
COMPLETE PROPOSED MEDIAN CONSTRUCTION

NOTE:
I-95 TRAFFIC IS SHOWN SHIFTED TO THE OUTSIDE ALONG
AREAS 2 THRU 5. DEPENDING ON THE CONTRACTOR'S
SCHEDULE, THE SHIFT TO THE OUTSIDE MAY BE
ADJUSTED THROUGHOUT THESE AREAS AS APPROVED BY
THE ENGINEER.

AREA 2
PHASE V