



PROJECT REFERENCE NO.	SHEET NO.
I - 5883 / I - 5986B	TMP - 27J

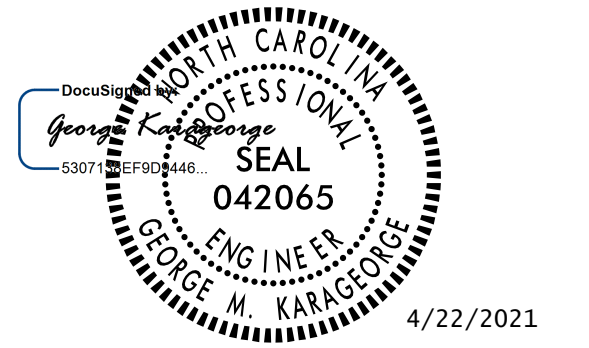

DOCUMENT NOT CONSIDERED FINAL  
UNLESS ALL SIGNATURES COMPLETED

**Michael Baker**  
INTERNATIONAL

4/22/2021  
R:\Traffic\Transportation Management\PLAN SHEETS\I-5986B TMP 27J AREA 02 PHASE 05 STEP 01.dgn  
Caroline.Owings

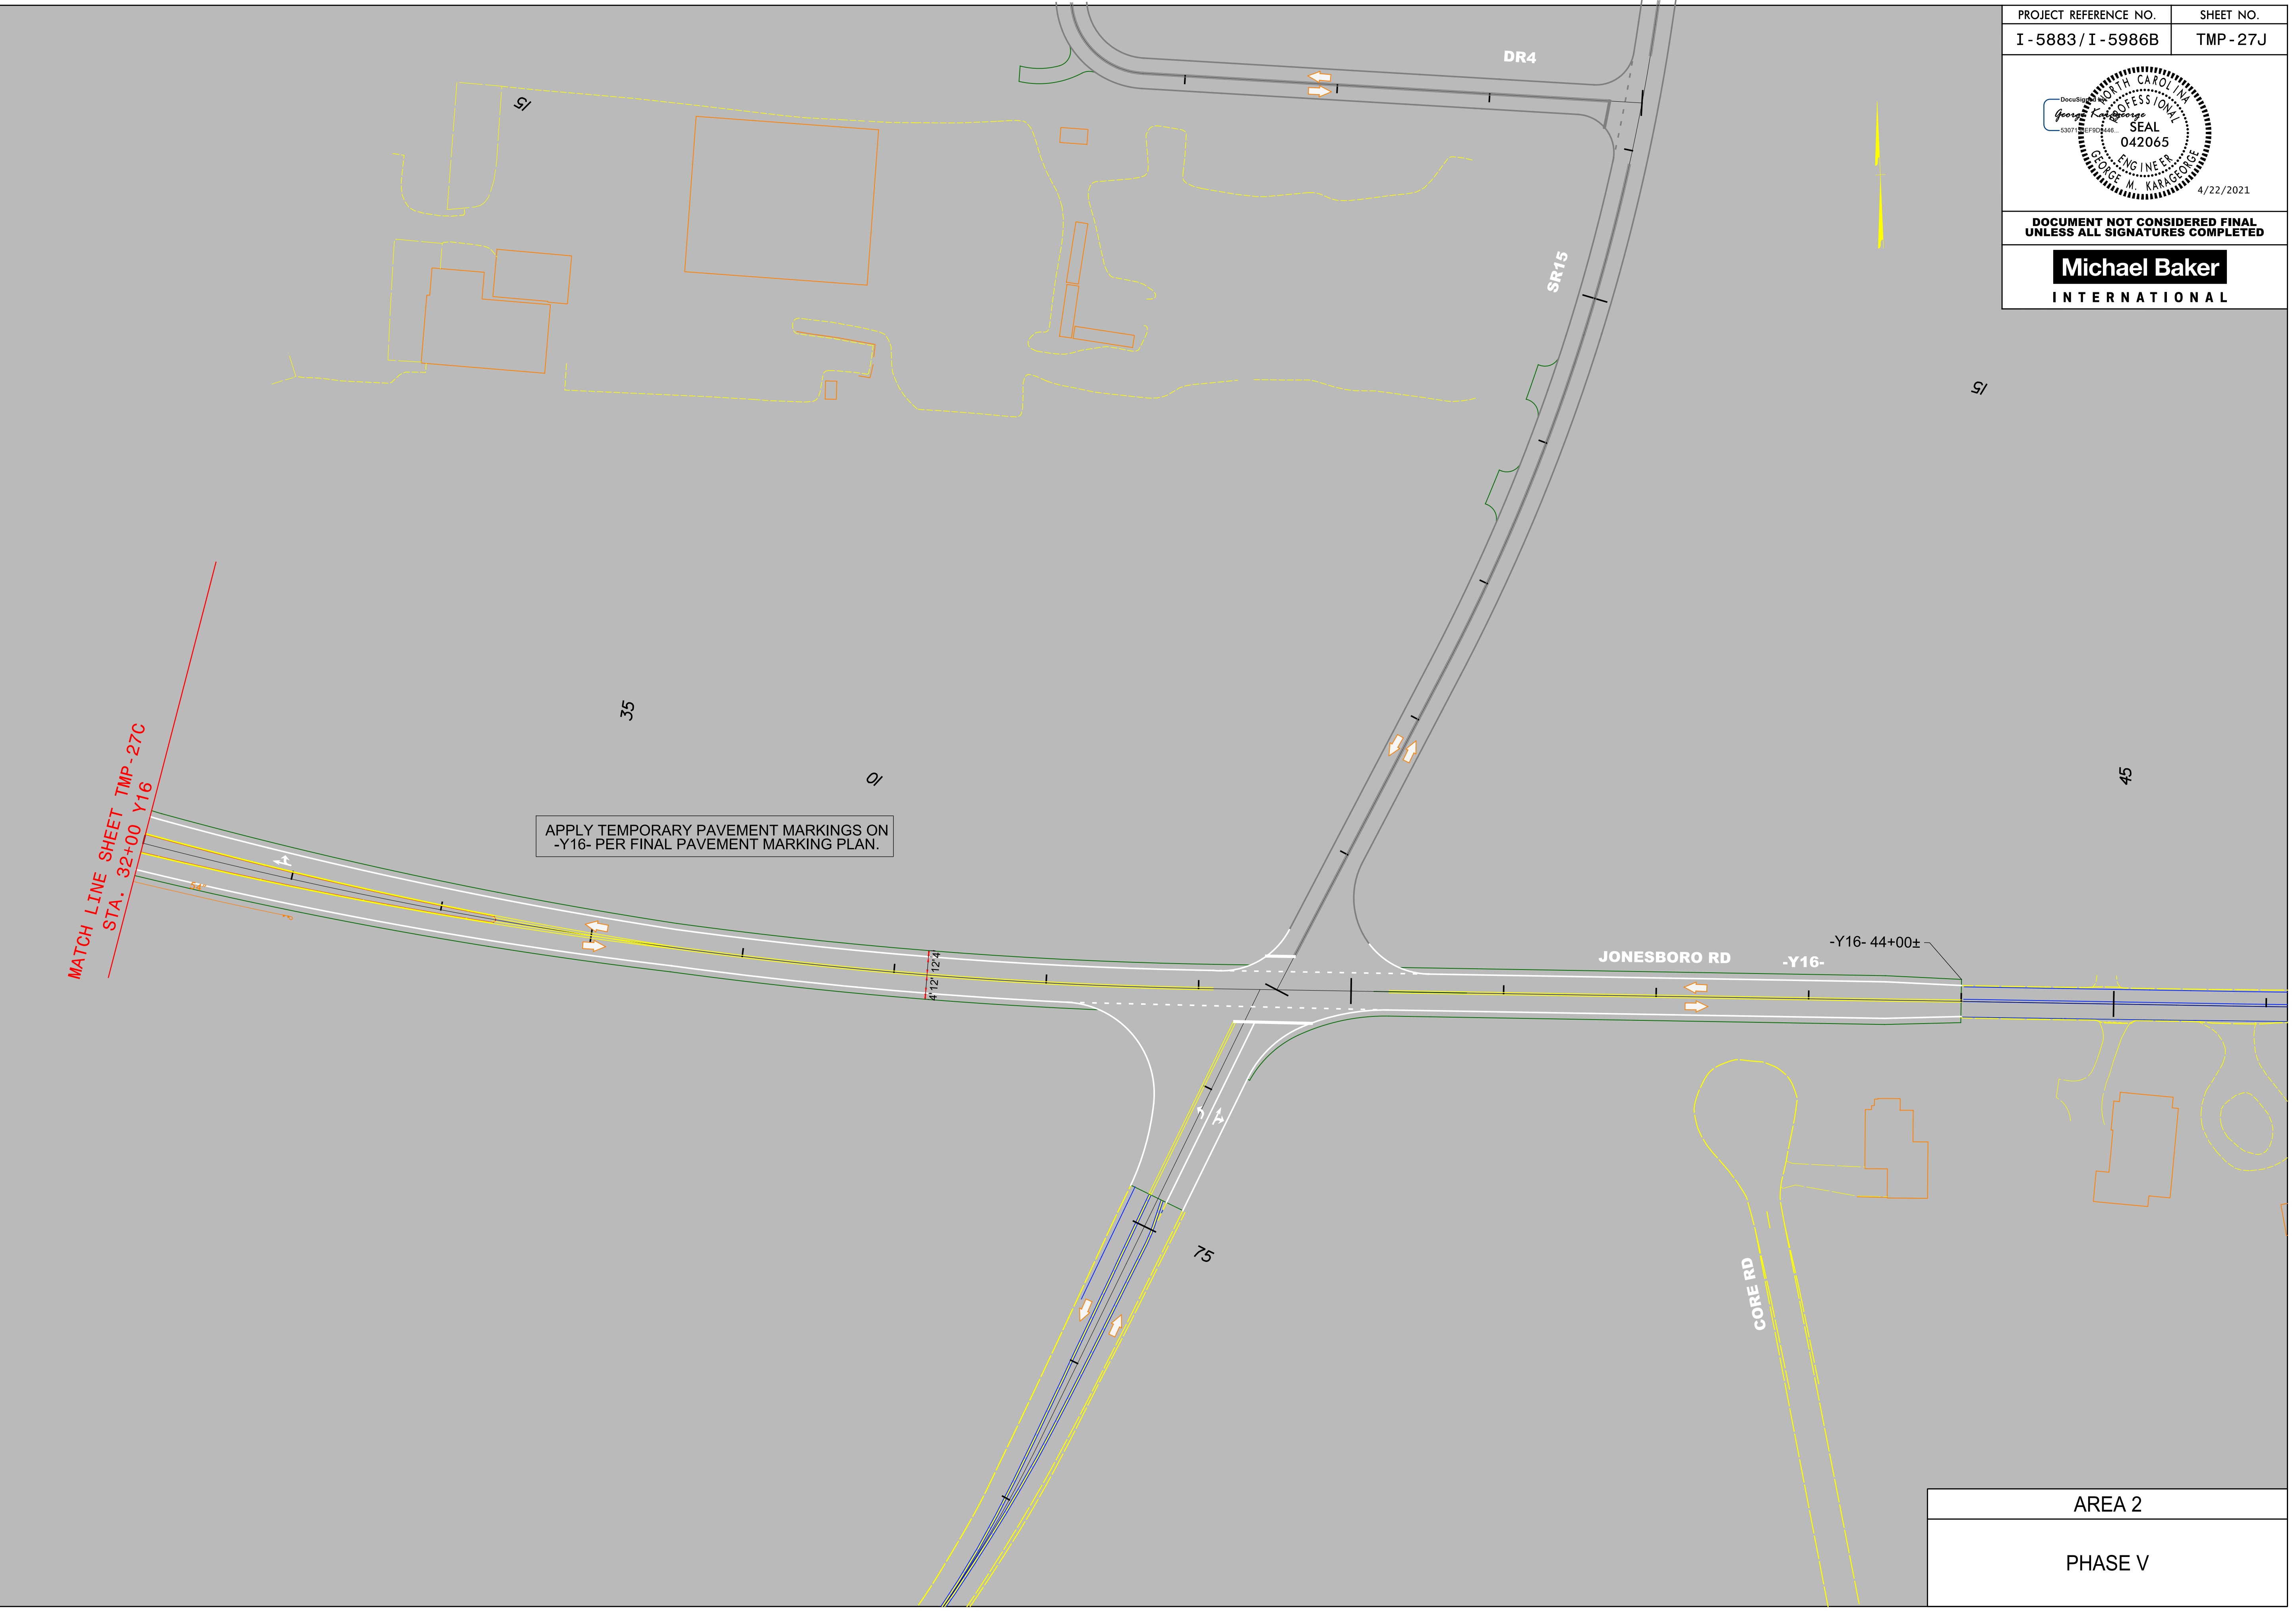

AREA 2
PHASE V