

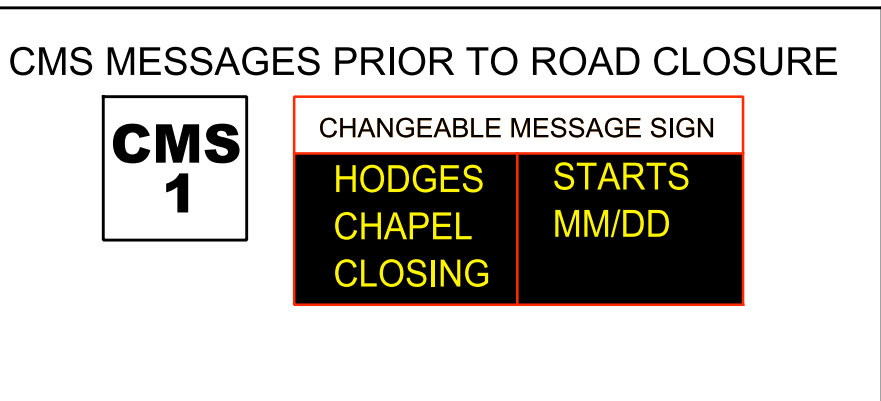
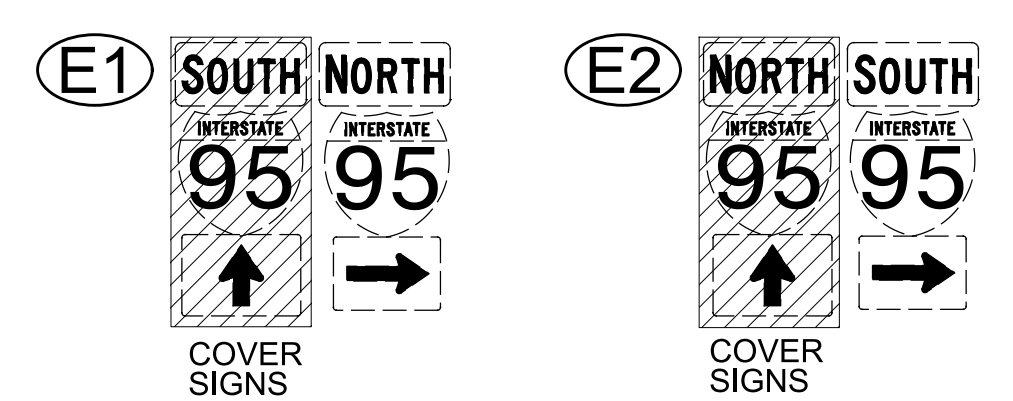
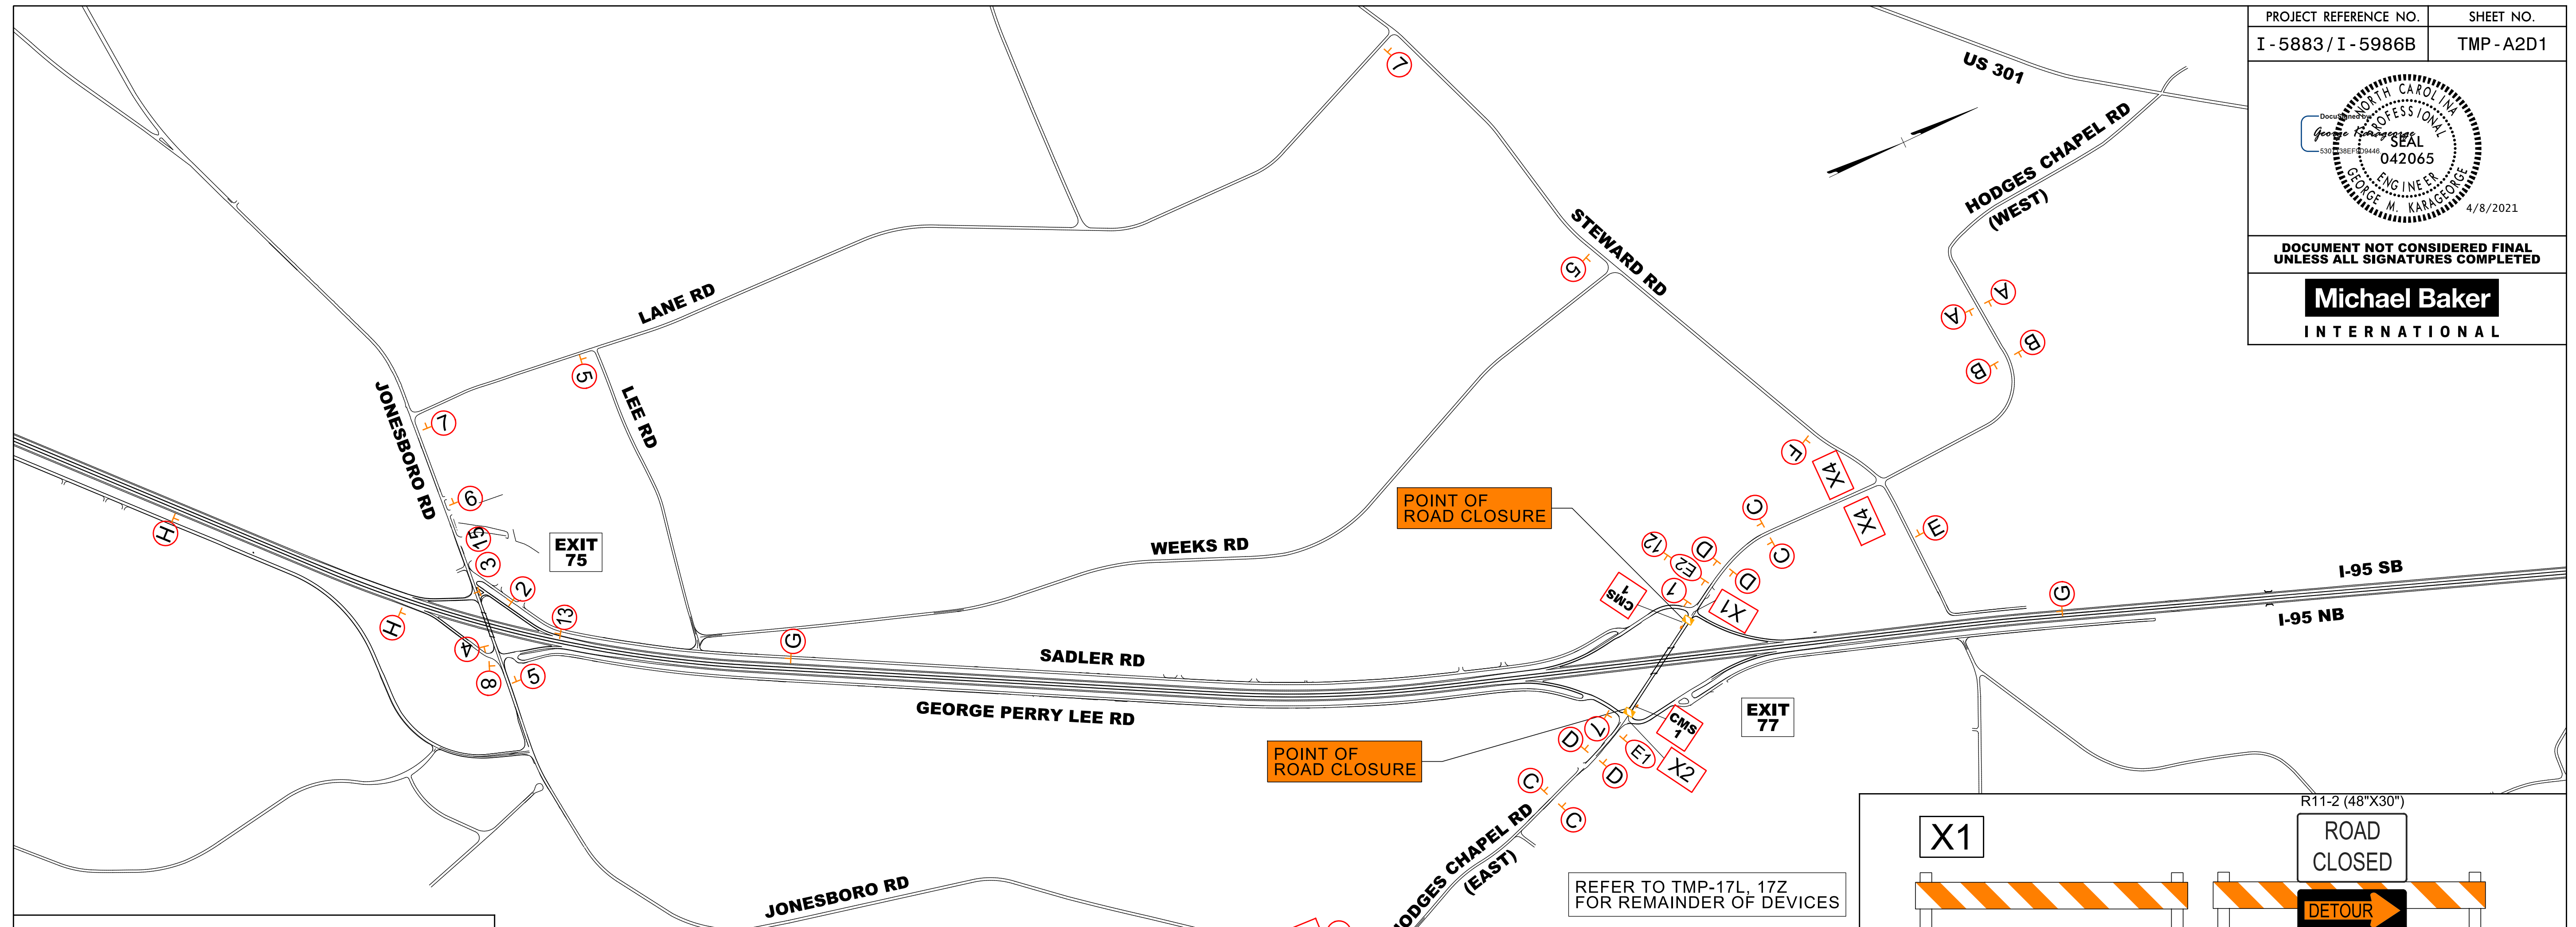


PROJECT REFERENCE NO. I - 5883 / I - 5986B	SHEET NO. TMP - A2D1
<p><b>DOCUMENT NOT CONSIDERED FINAL UNLESS ALL SIGNATURES COMPLETED</b></p> <p><b>Michael Baker INTERNATIONAL</b></p>	

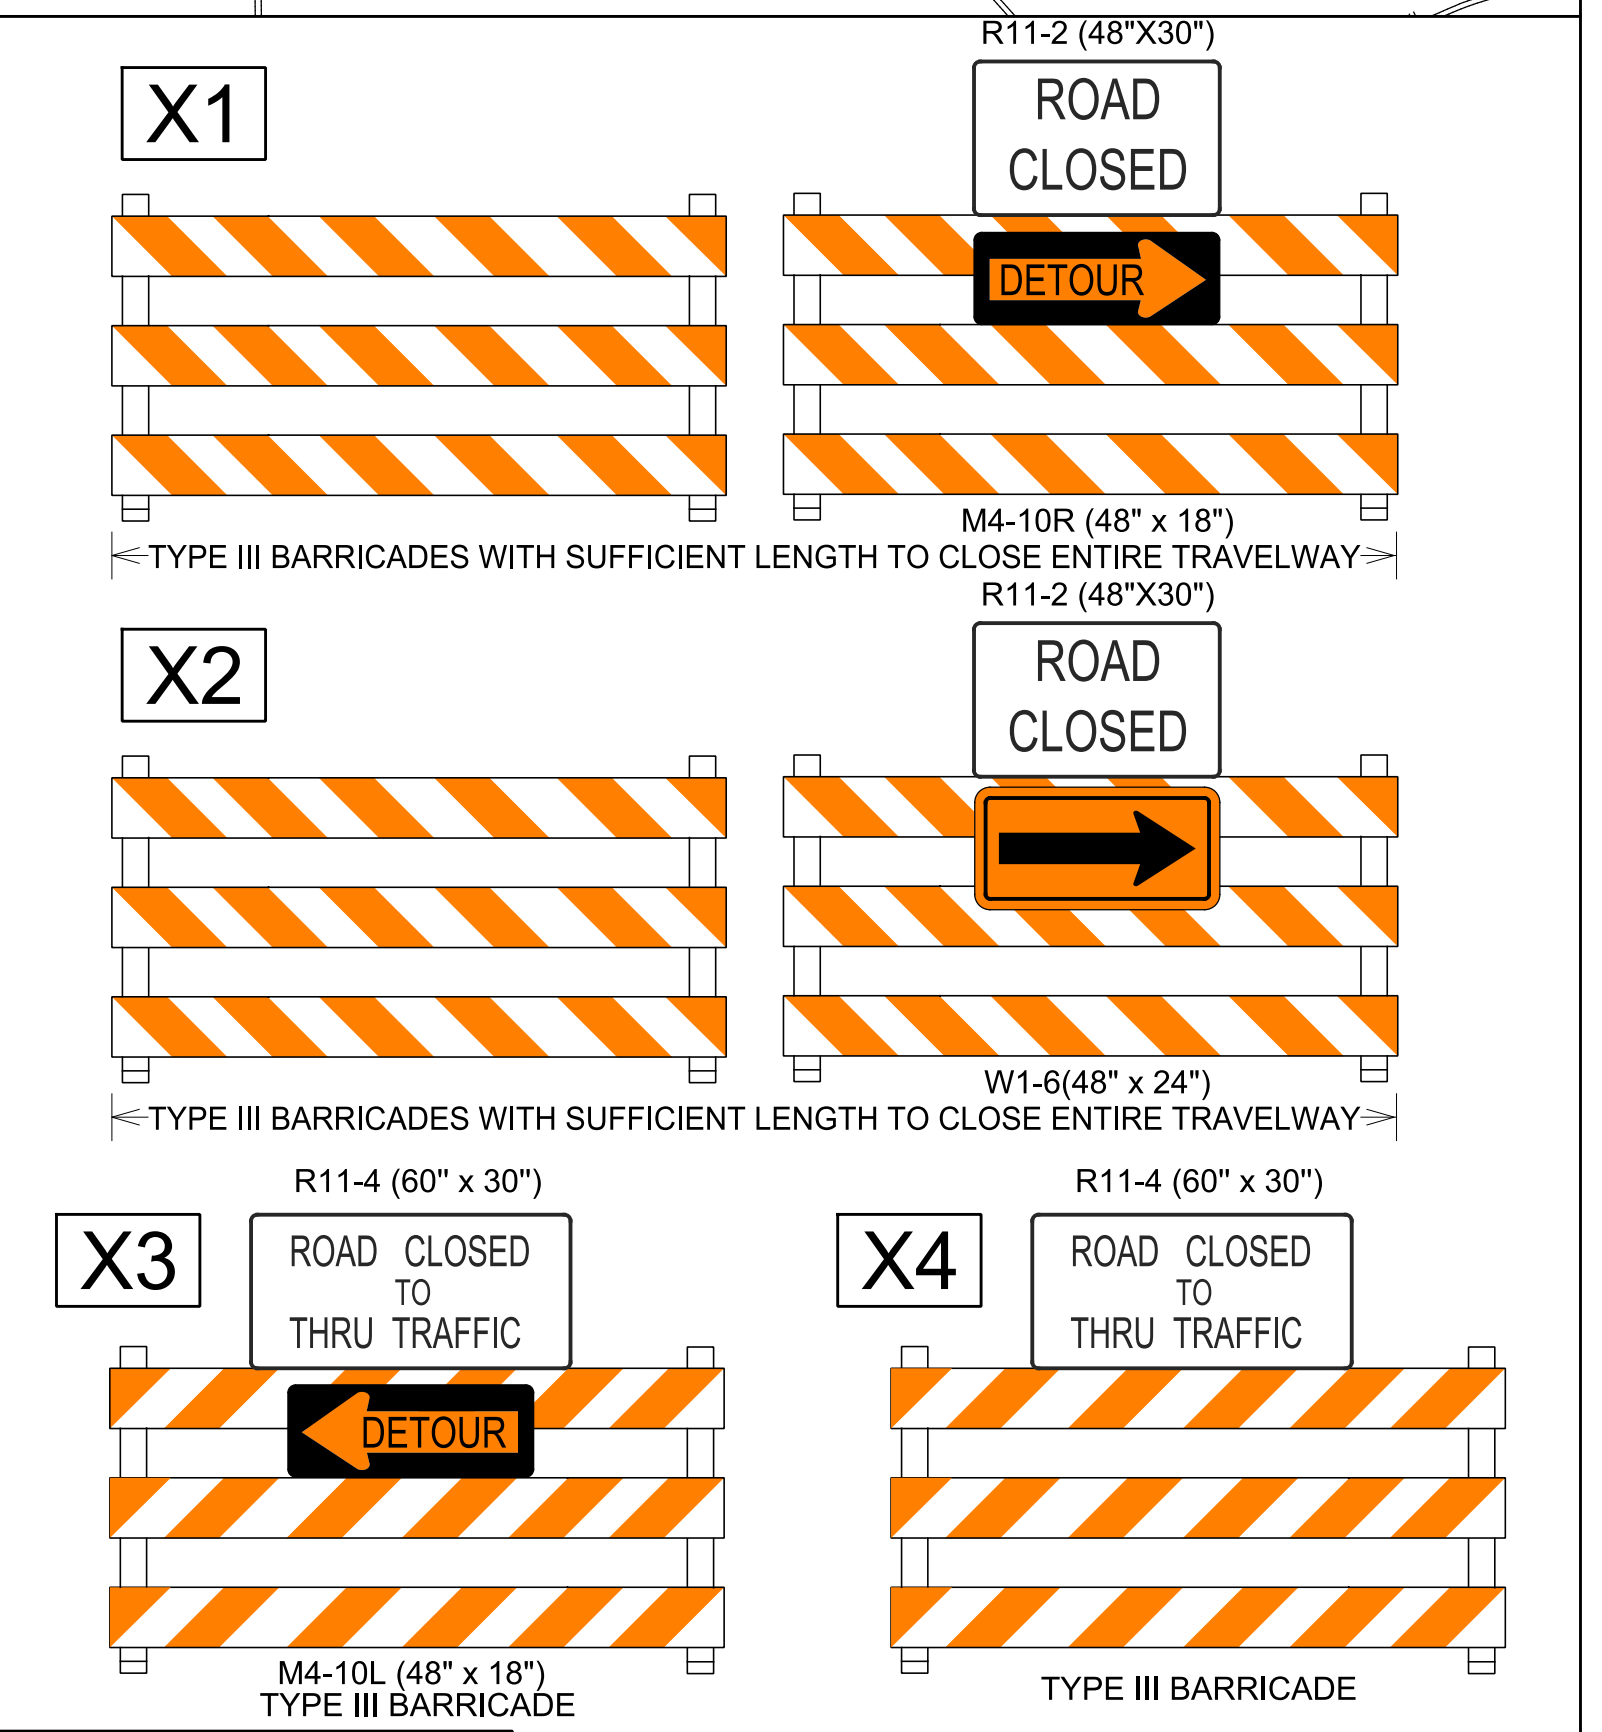

**SIGN LEGEND**

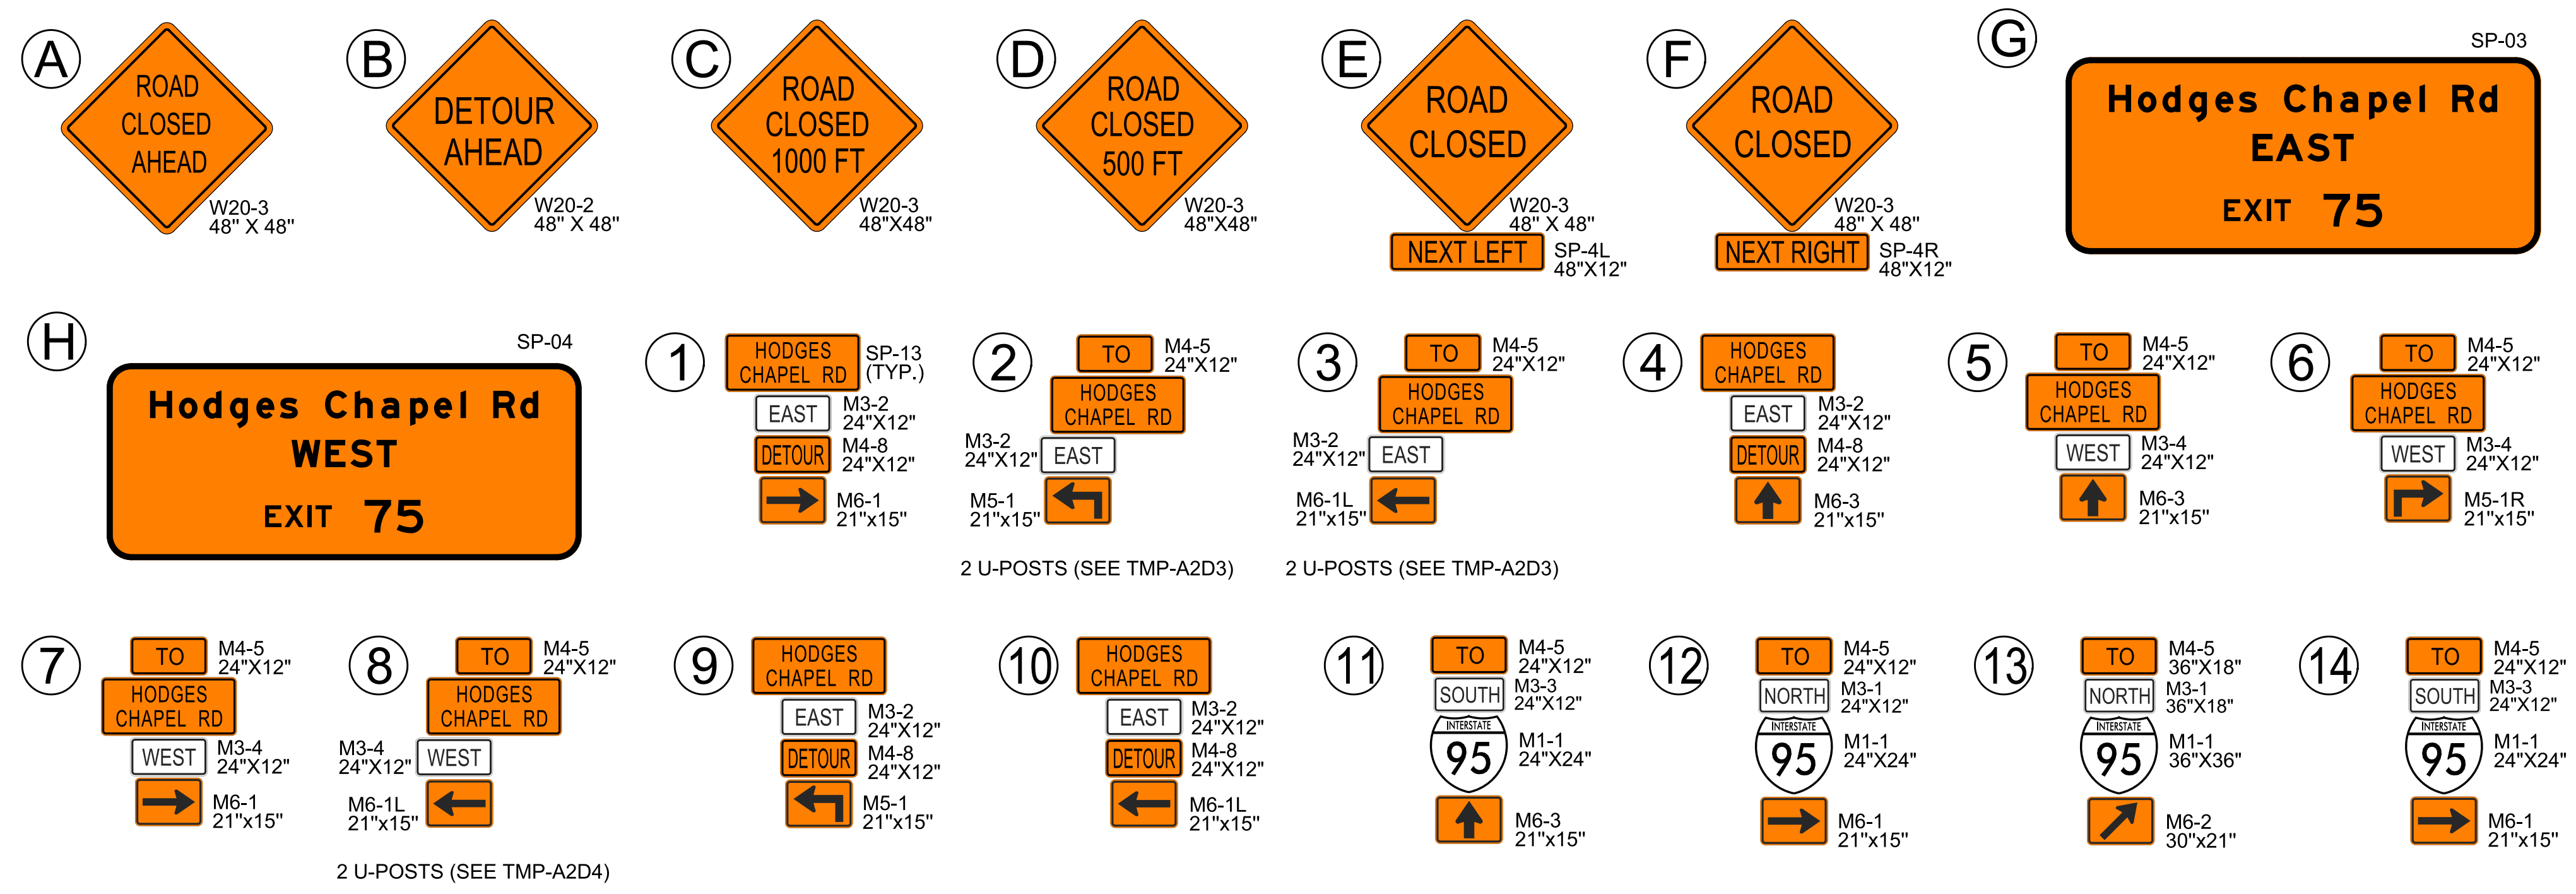

**AREA 2**  
HODGES CHAPEL RD CLOSURE FOR BRIDGE REPLACEMENT DETOUR

4/1/2021  
 R:\Traf\Traf\Transportation Management\PLAN SHEETS\I-5986B TMP A2D1\AREA 2 PHASE 01.dgn  
 Caroline.Owings