


DOCUMENT NOT CONSIDERED FINAL UNLESS ALL SIGNATURES COMPLETED

Michael Baker
INTERNATIONAL

DETOUR FOR I-95 NB
FOR HODGES CHAPEL RD BRIDGE GIRDER WORK

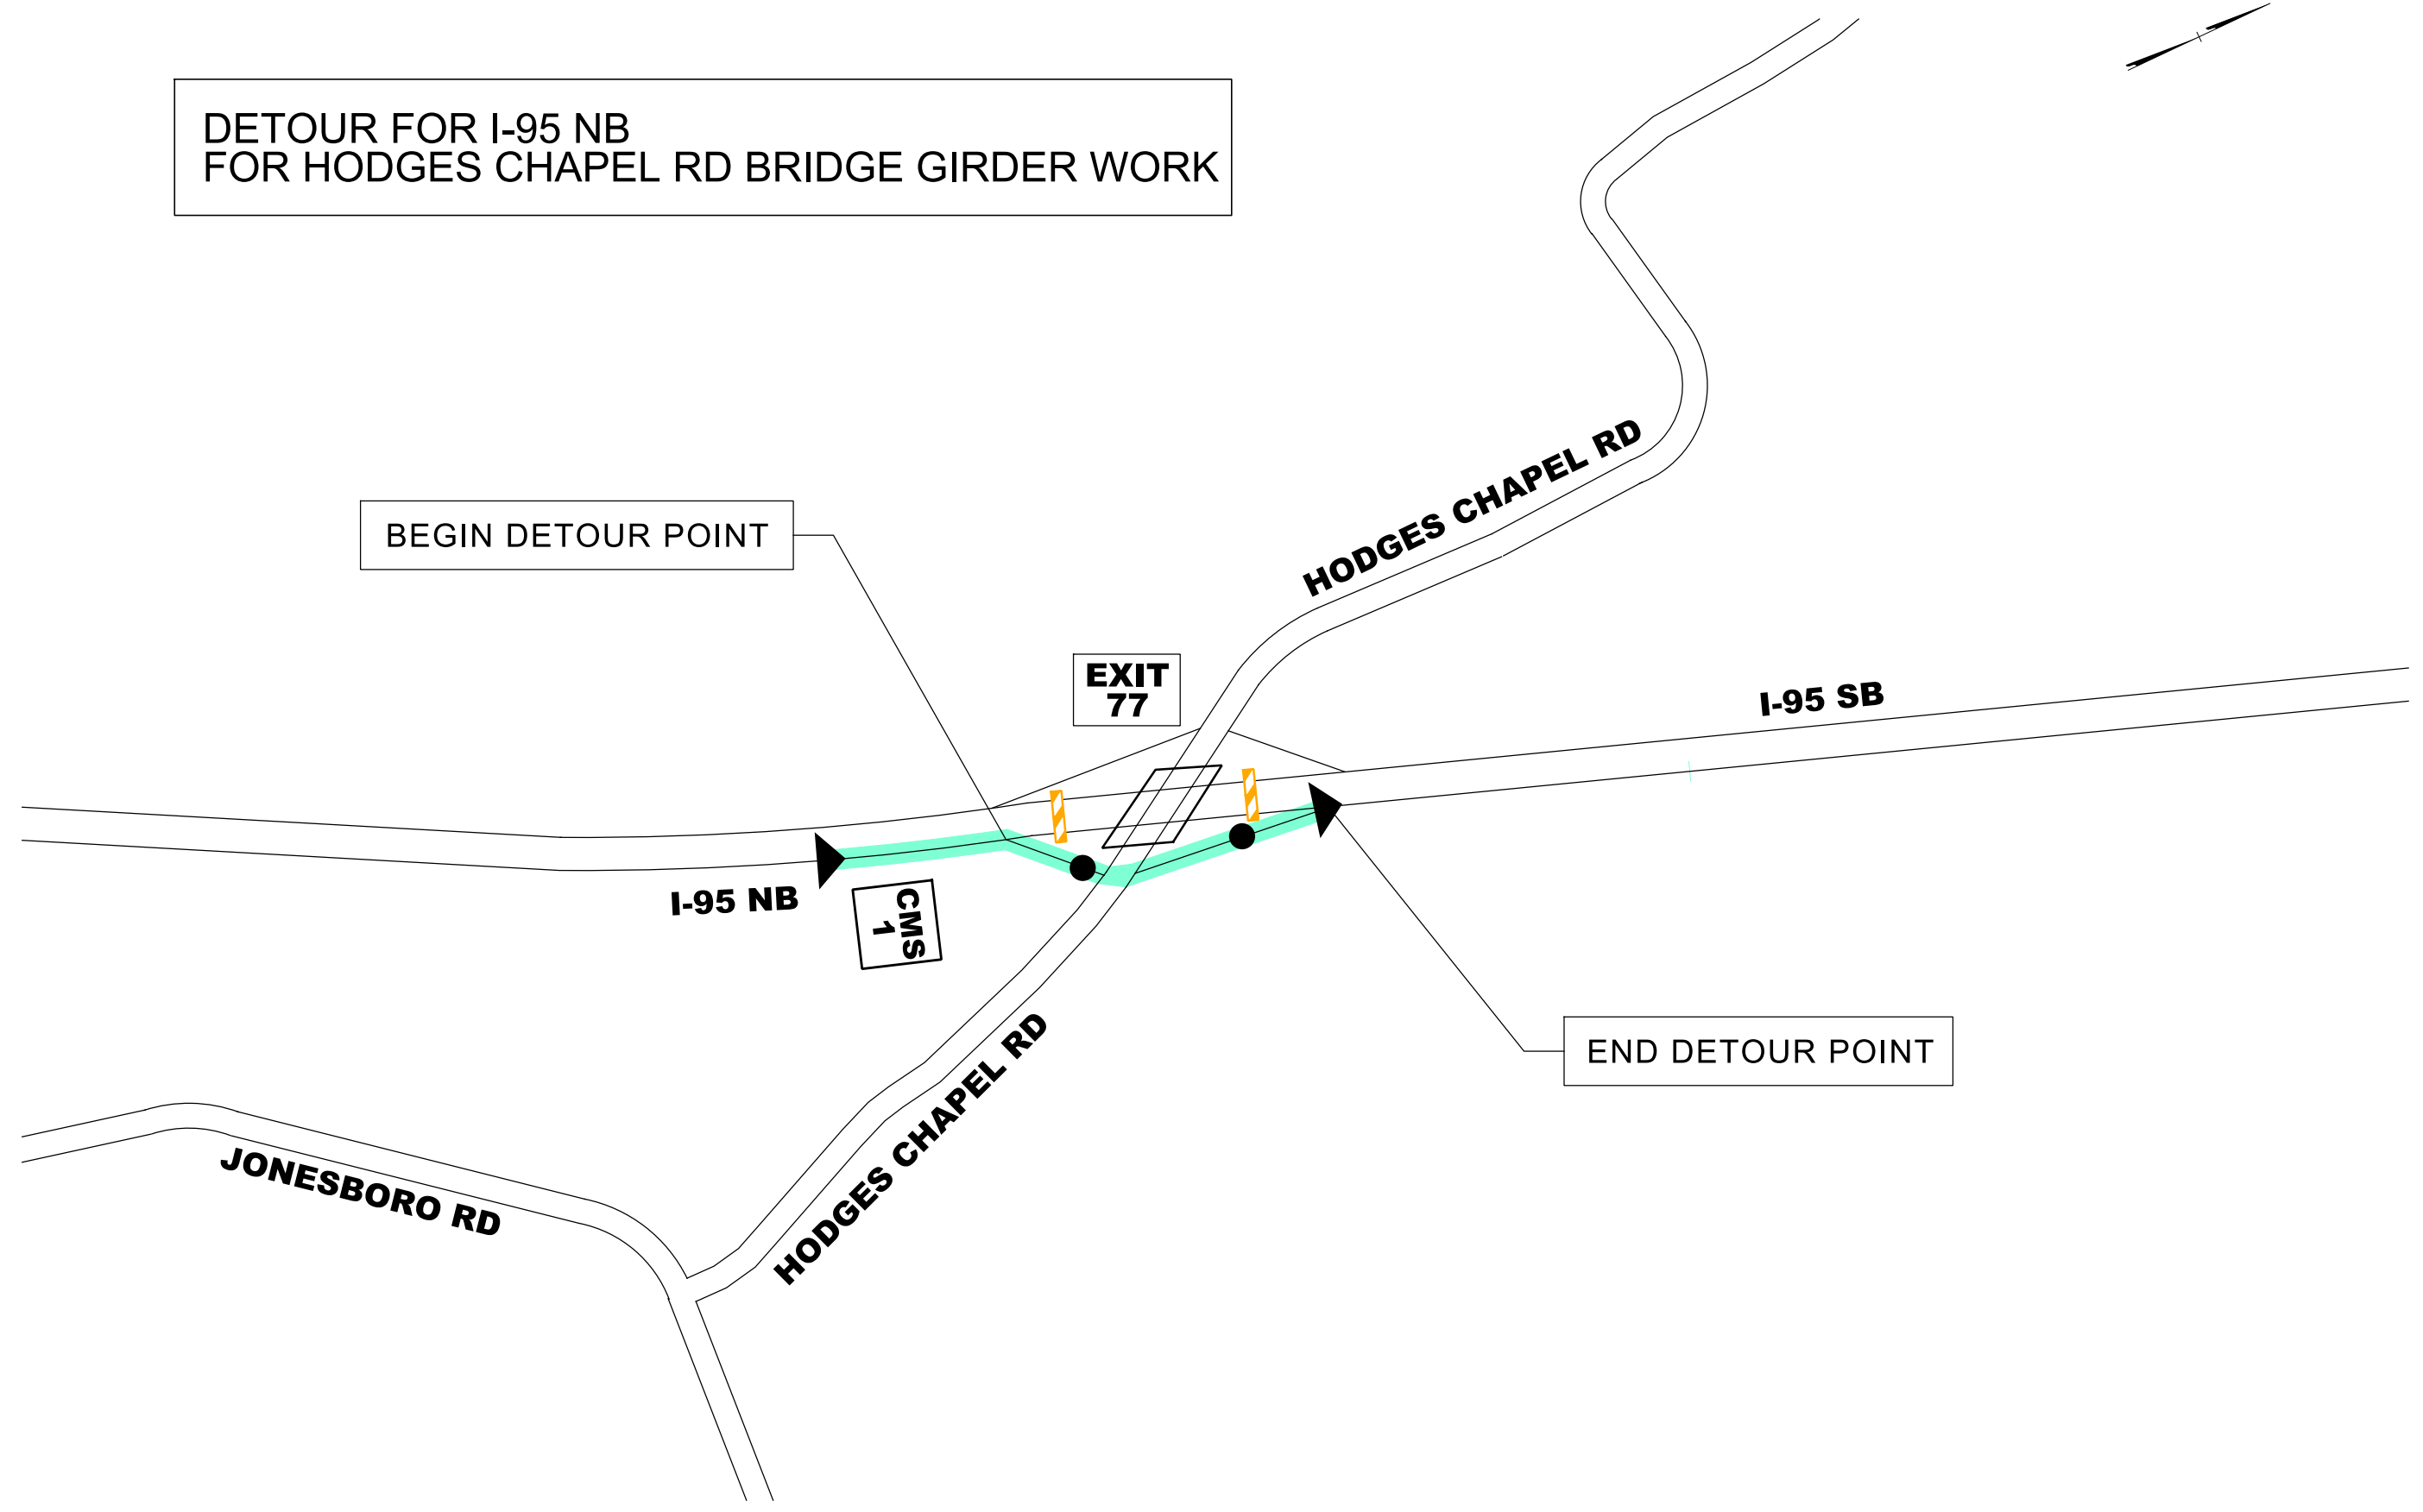


APPLY I-95 "ROAD CLOSURE TYPICAL"
TMP-2B

CMS MESSAGES
PRIOR TO ROAD CLOSURE

CMS 1	CHANGEABLE MESSAGE SIGN	
	I-95 NB CLOSING MM/DD	11 PM TO 5 AM

CMS 2	CHANGEABLE MESSAGE SIGN	
	I-95 SB CLOSING MM/DD	11 PM TO 5 AM

DETOUR FOR I-95 SB
FOR HODGES CHAPEL RD BRIDGE GIRDER WORK

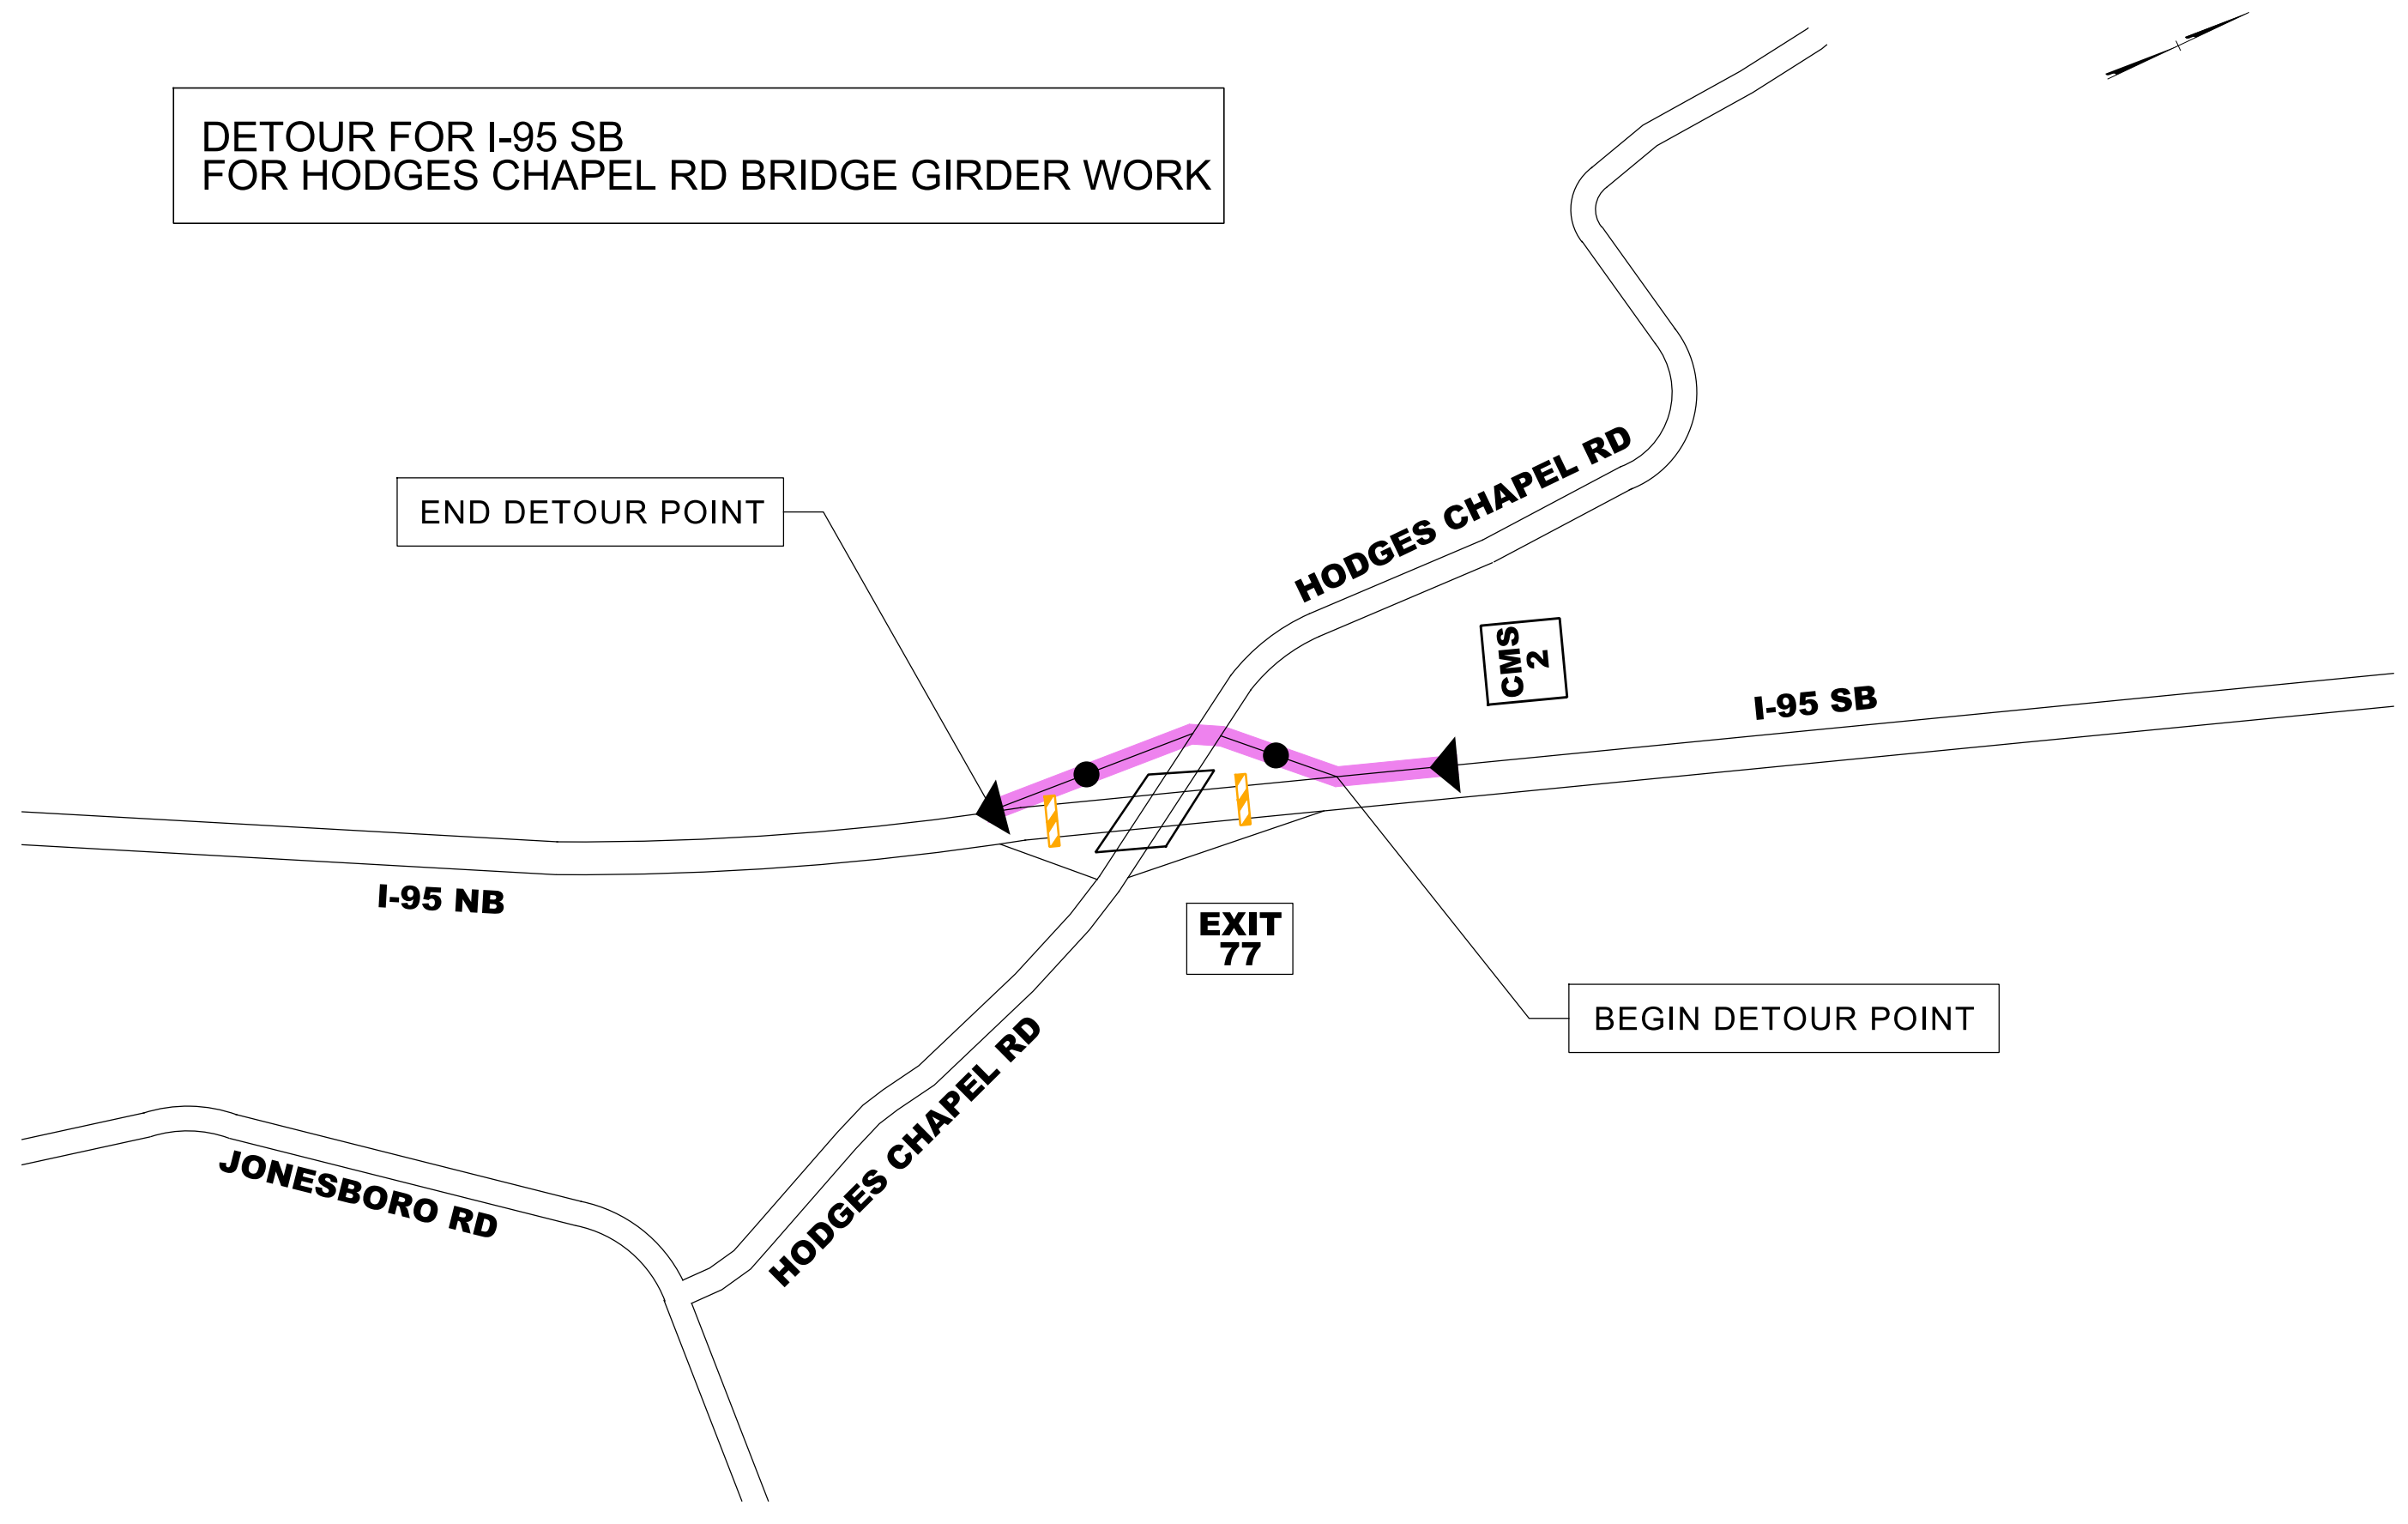

AREA 2
I-95 ROAD CLOSURE FOR
HODGES CHAPEL RD
BRIDGE GIRDER WORK
DETOUR OVERVIEW

4/1/2021
R:\Traffic\Transportation Management\PLAN SHEETS\I-5986B TMP A2D2 OV AREA 02 PHASE 01.OVERVIEW.dgn
Caroline Owings