





DOCUMENT NOT CONSIDERED FINAL UNLESS ALL SIGNATURES COMPLETED

**Michael Baker**  
INTERNATIONAL

PHASE III STEP 3  
DETOUR FOR I-95 NB (RAMP C CLOSURE)  
TO HODGES CHAPEL RD

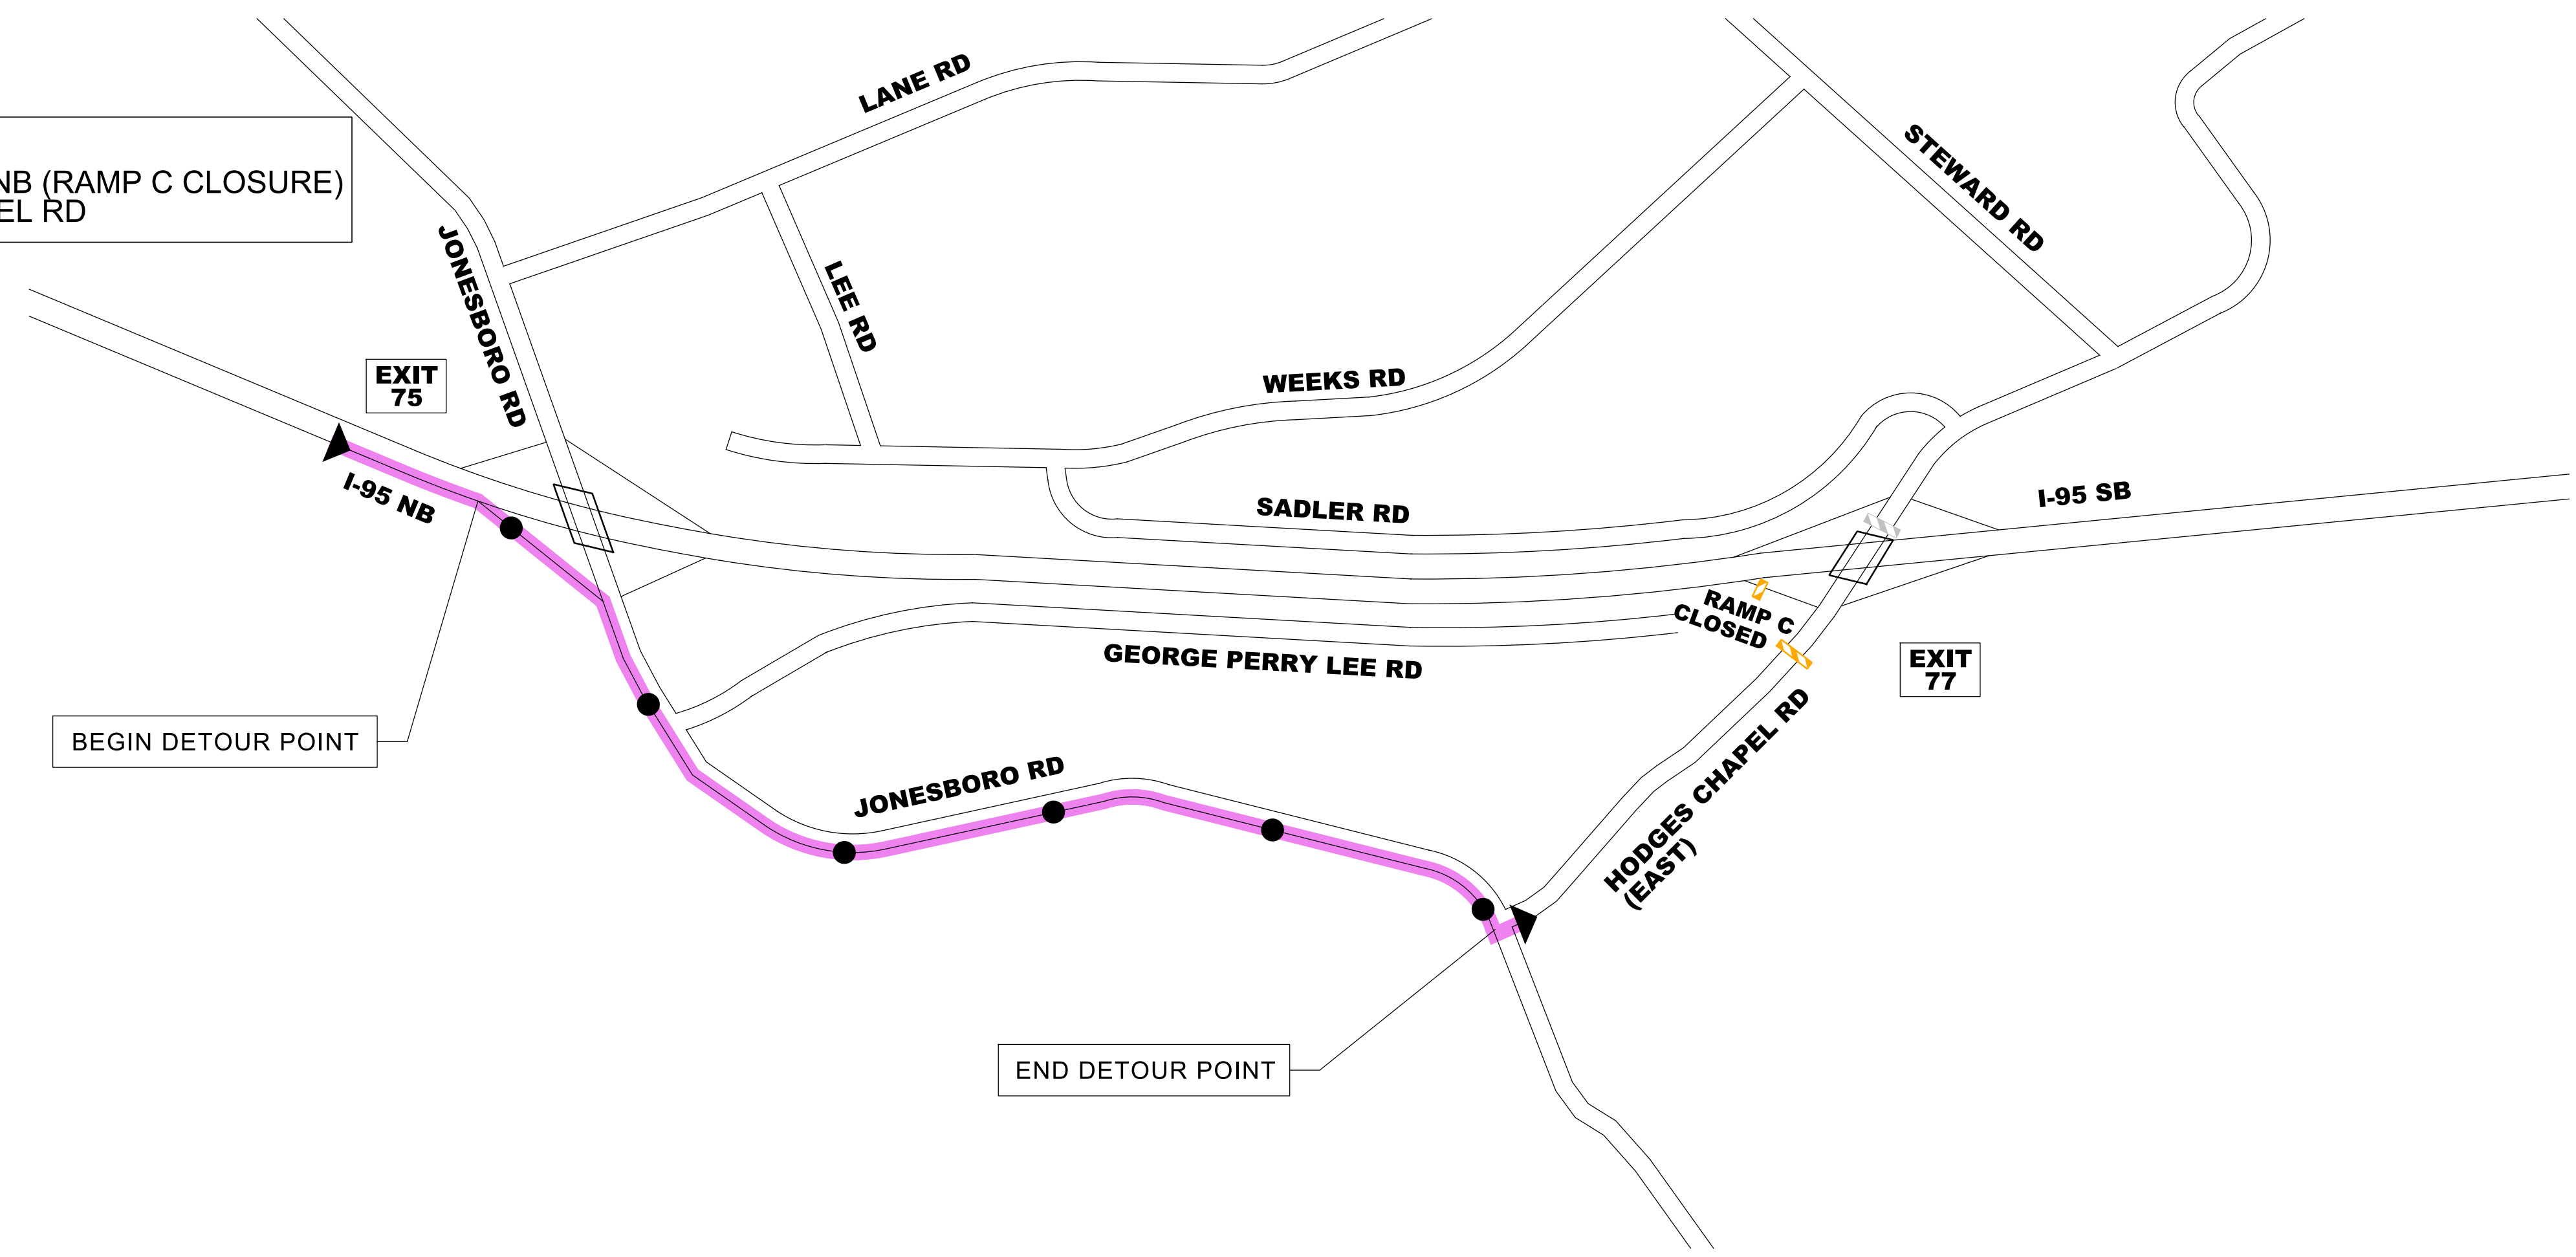

PHASE III STEP 3  
DETOUR FOR HODGES CHAPEL RD  
TO I-95 NB (RAMP D CLOSURE)

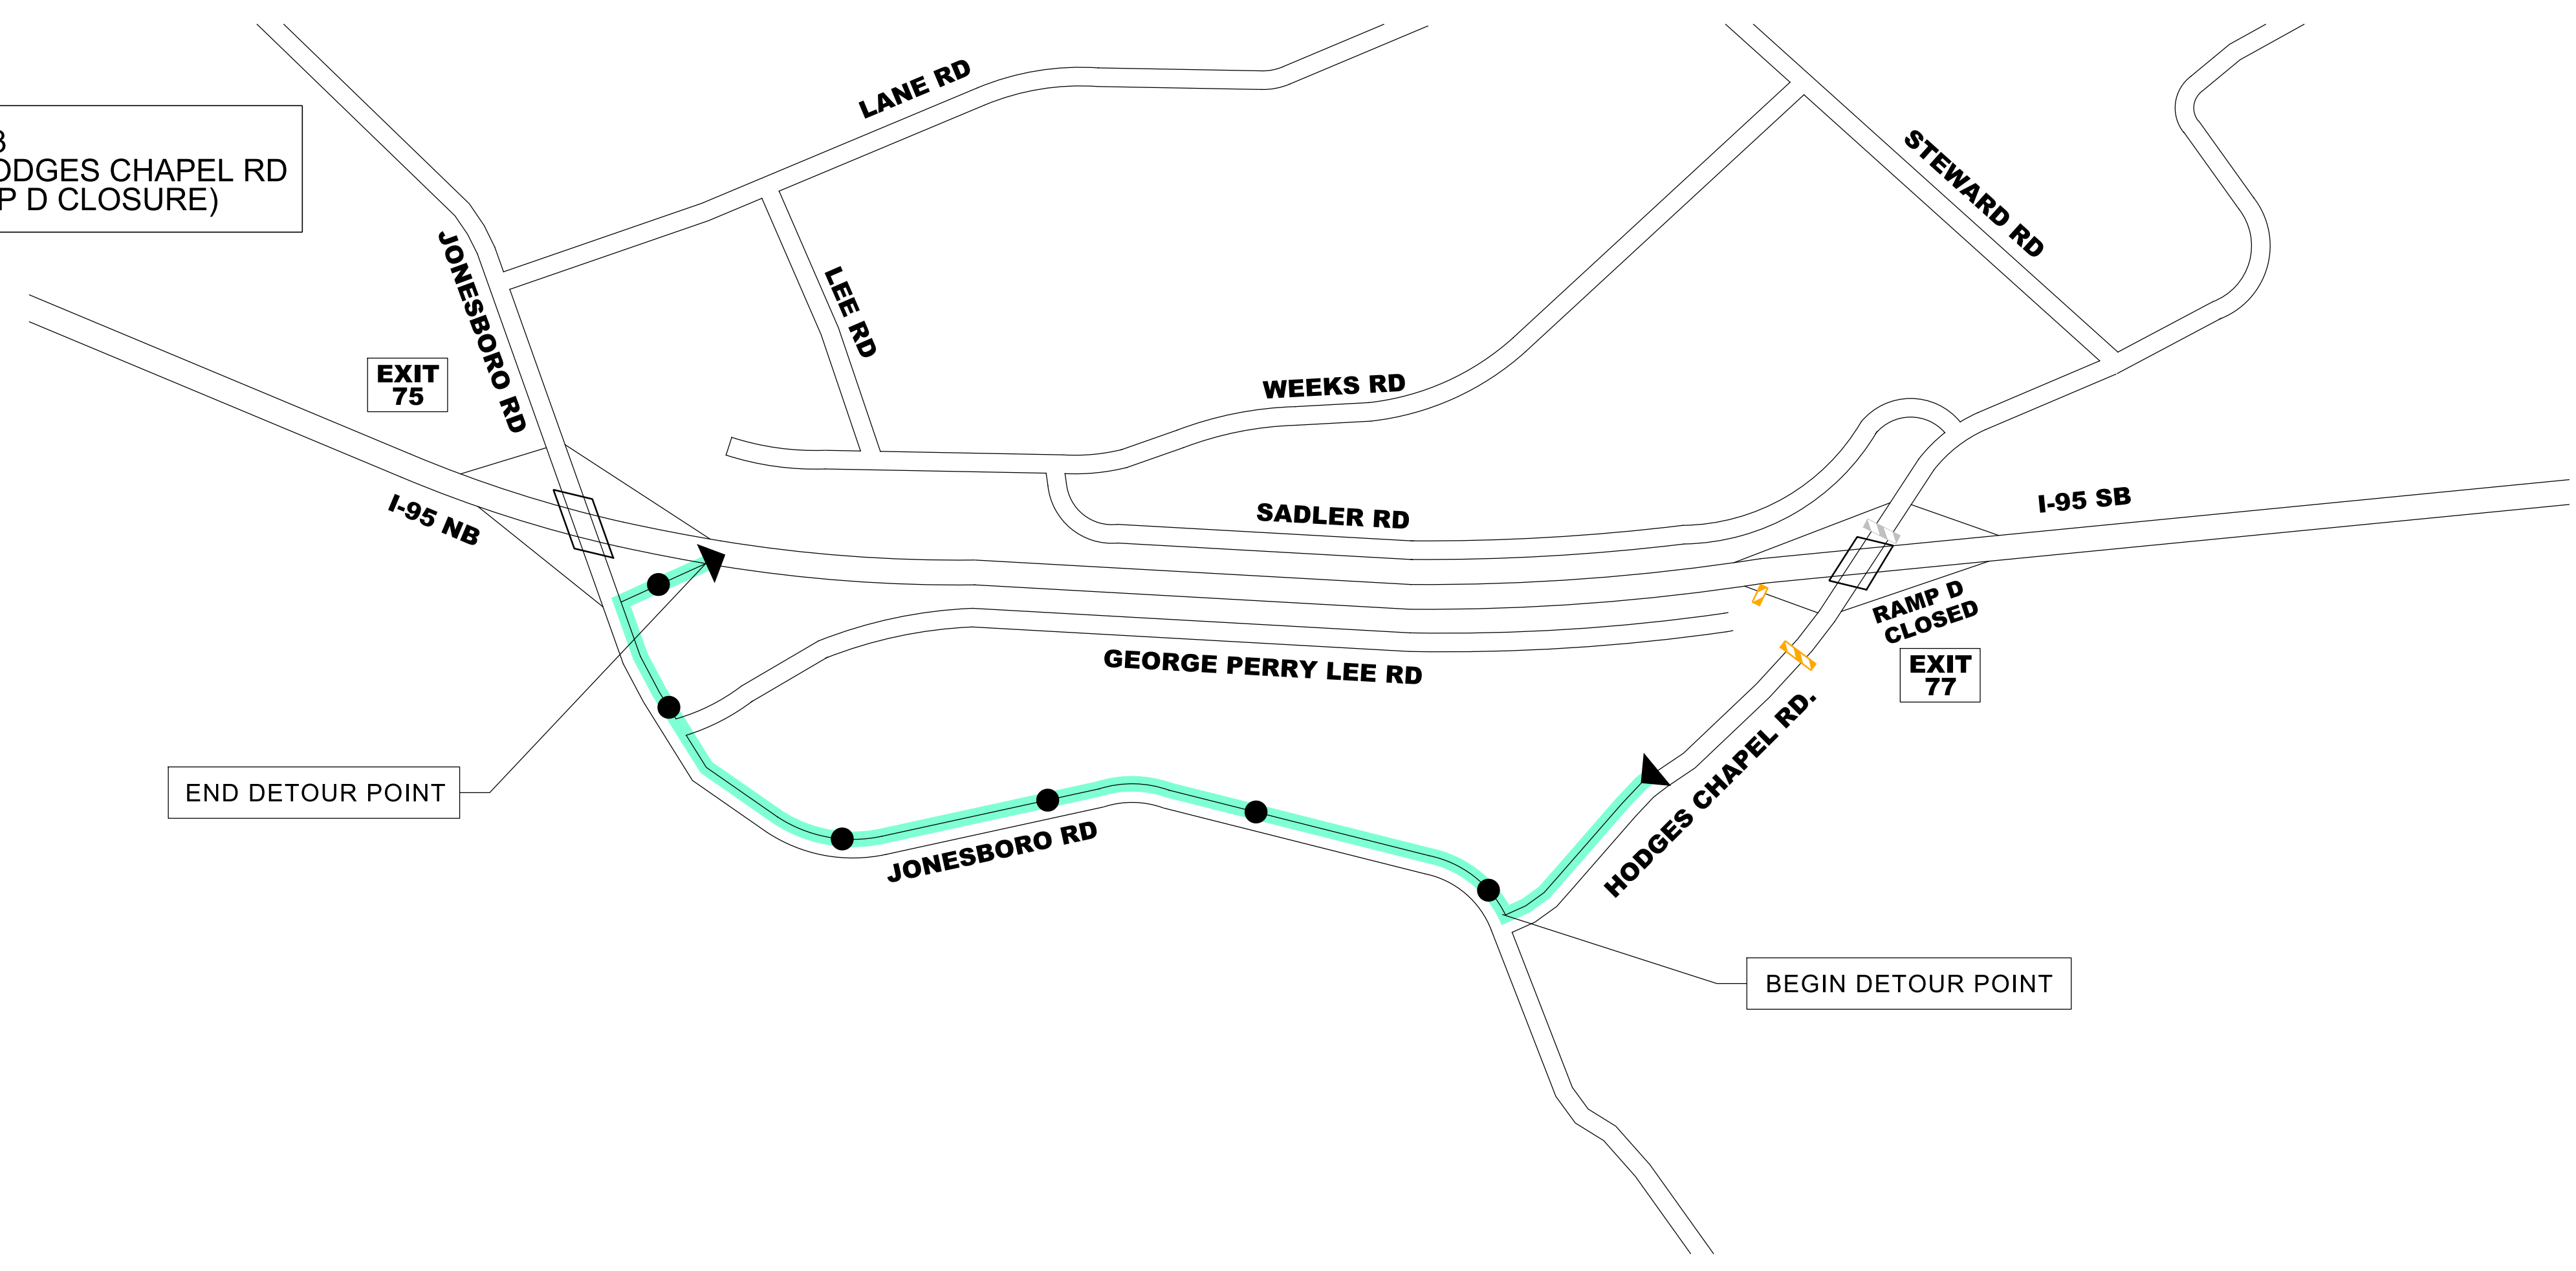

AREA 2 HODGES CHAPEL RD RAMP C & D CLOSURE FOR RAMP TIE-INS DETOUR OVERVIEW
---

4/1/2021  
R:\Traffic\Transportation Management\PLAN SHEETS\I-5986B TMP A2D4 0V AREA 02 PHASE 03\_OVERVIEW.dgn  
Caroline.Owings