


DOCUMENT NOT CONSIDERED FINAL UNLESS ALL SIGNATURES COMPLETED

Michael Baker
INTERNATIONAL

PHASE IV STEP 1
DETOUR FOR I-95 NB
FOR JONESBORO RD BRIDGE GIRDER WORK

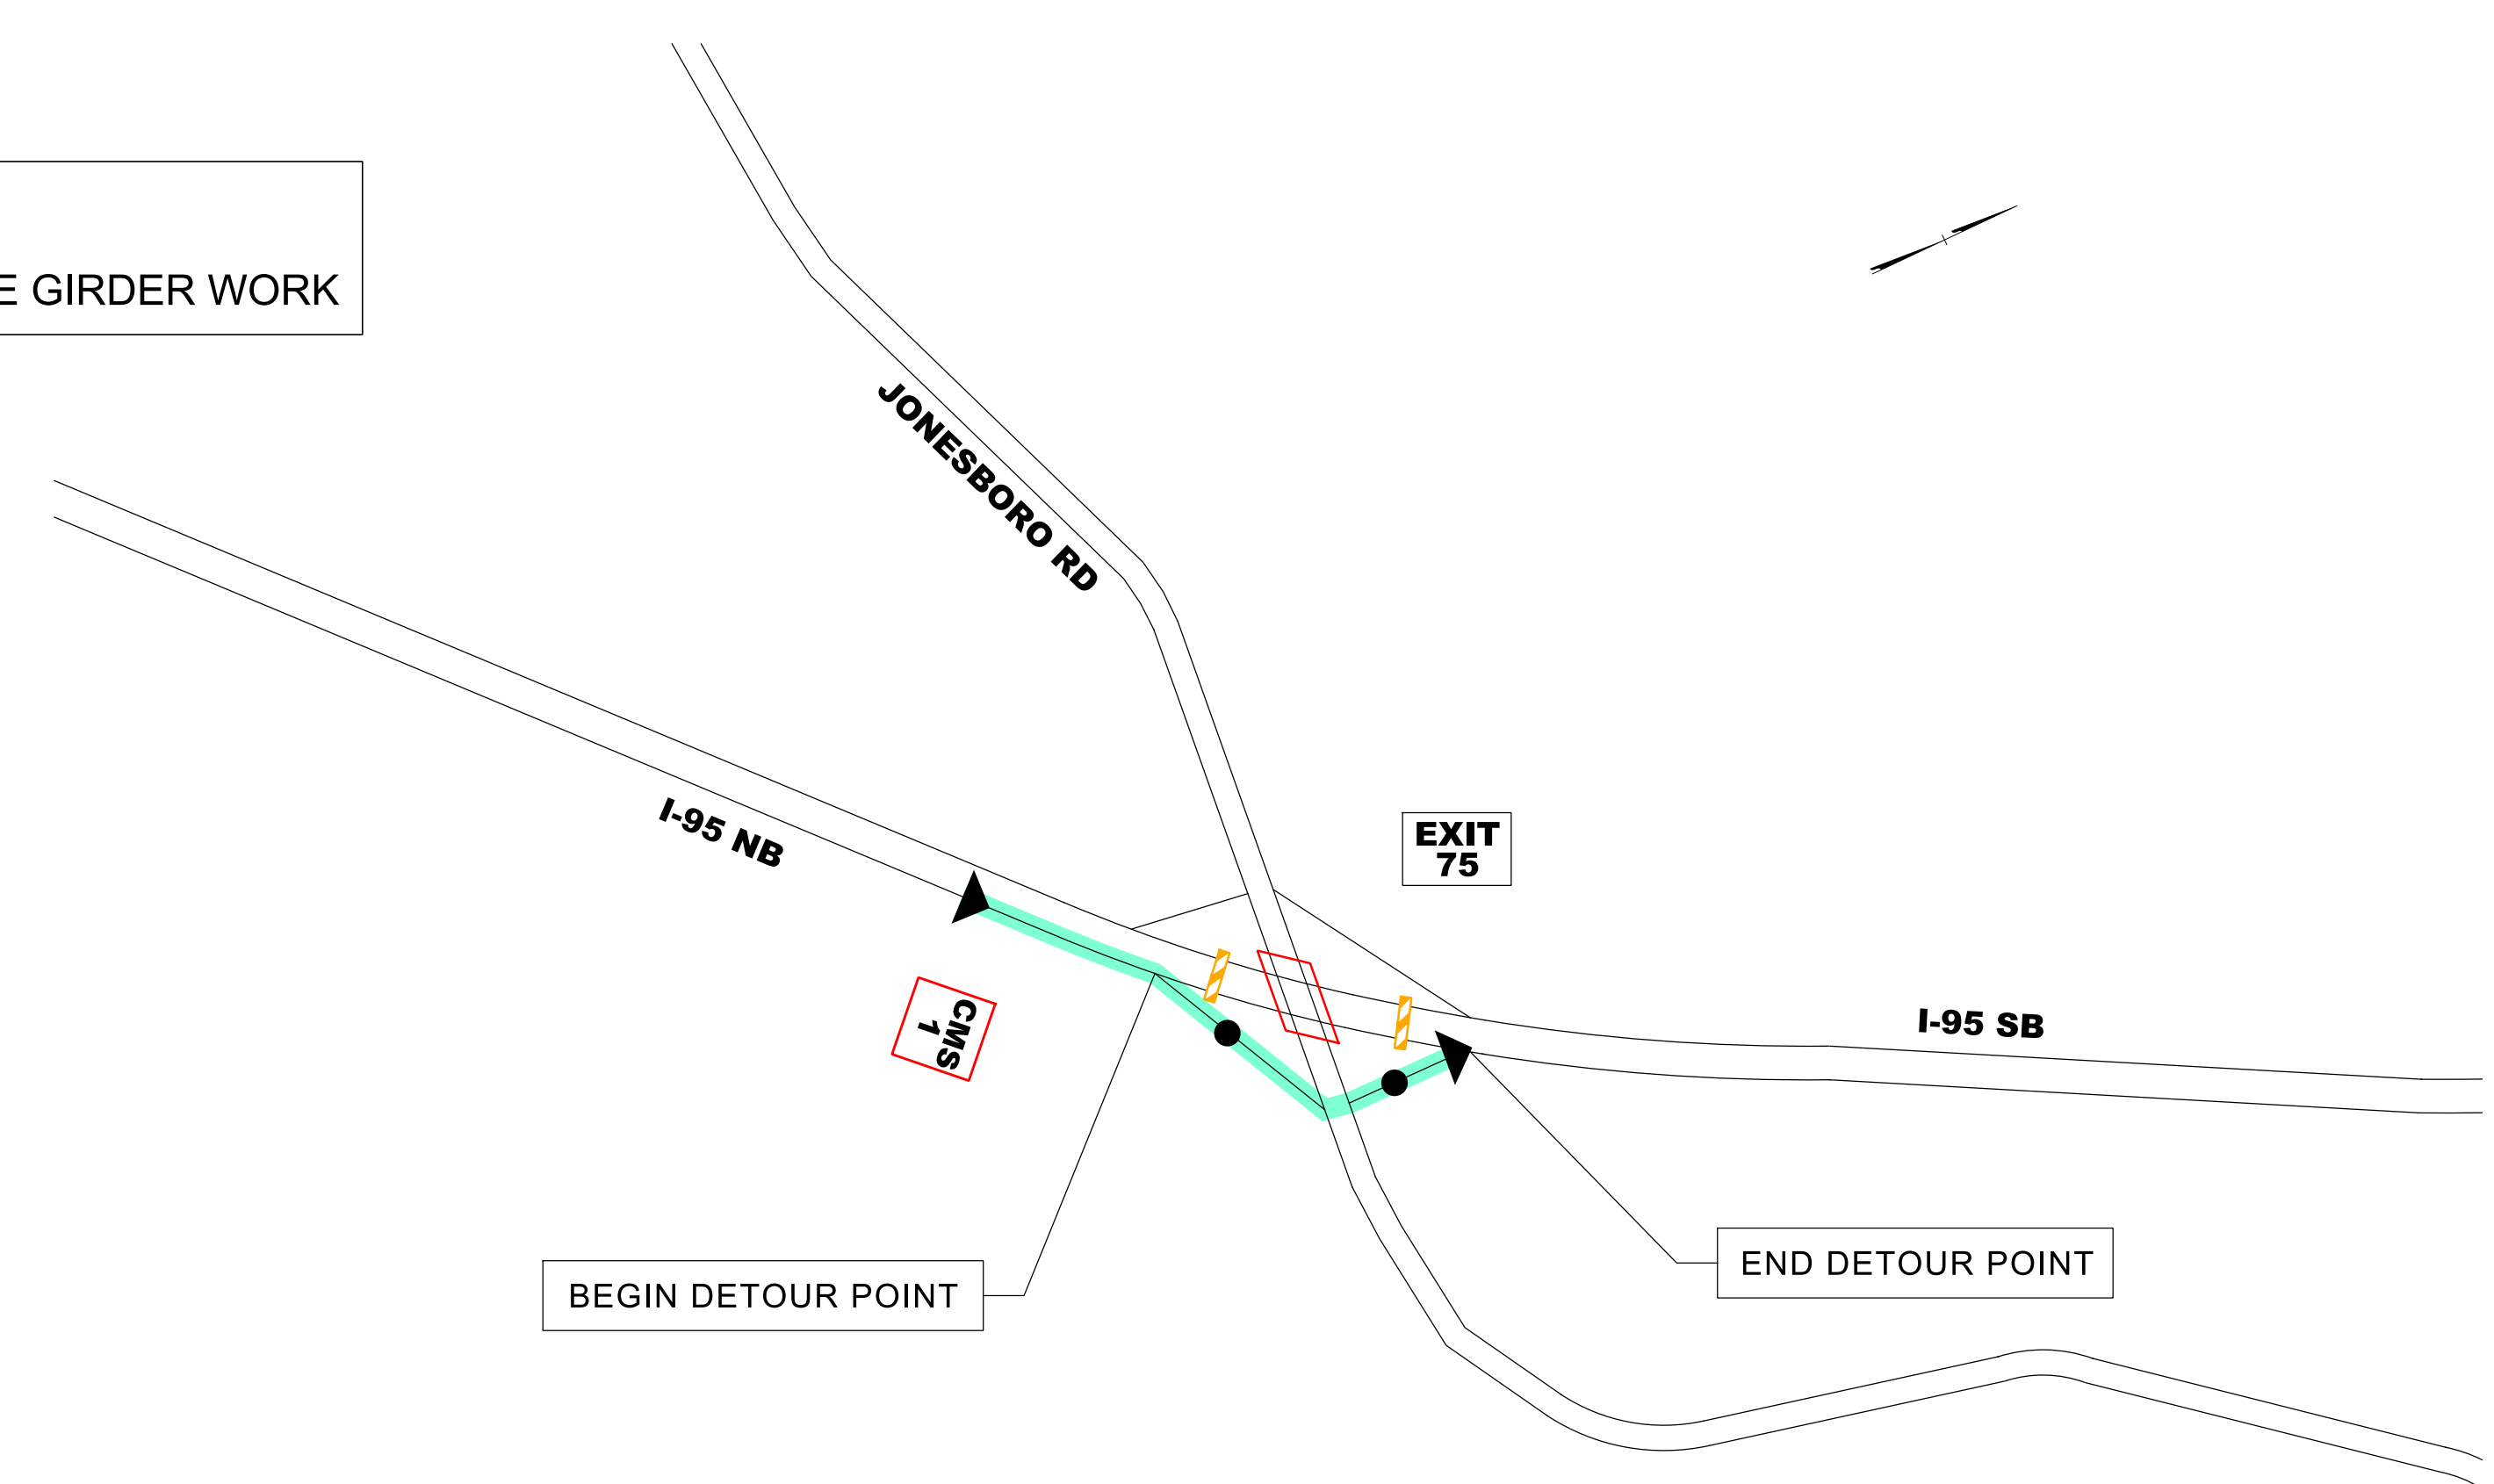


APPLY I-95 "ROAD CLOSURE TYPICAL" TMP-2B

CMS MESSAGES
PRIOR TO ROAD CLOSURE

CMS 1	CHANGEABLE MESSAGE SIGN	
	I-95 NB CLOSING MM/DD	11 PM TO 5 AM

CMS 2	CHANGEABLE MESSAGE SIGN	
	I-95 SB CLOSING MM/DD	11 PM TO 5 AM

PHASE IV STEP 1
DETOUR FOR I-95 SB
FOR JONESBORO RD BRIDGE GIRDER WORK

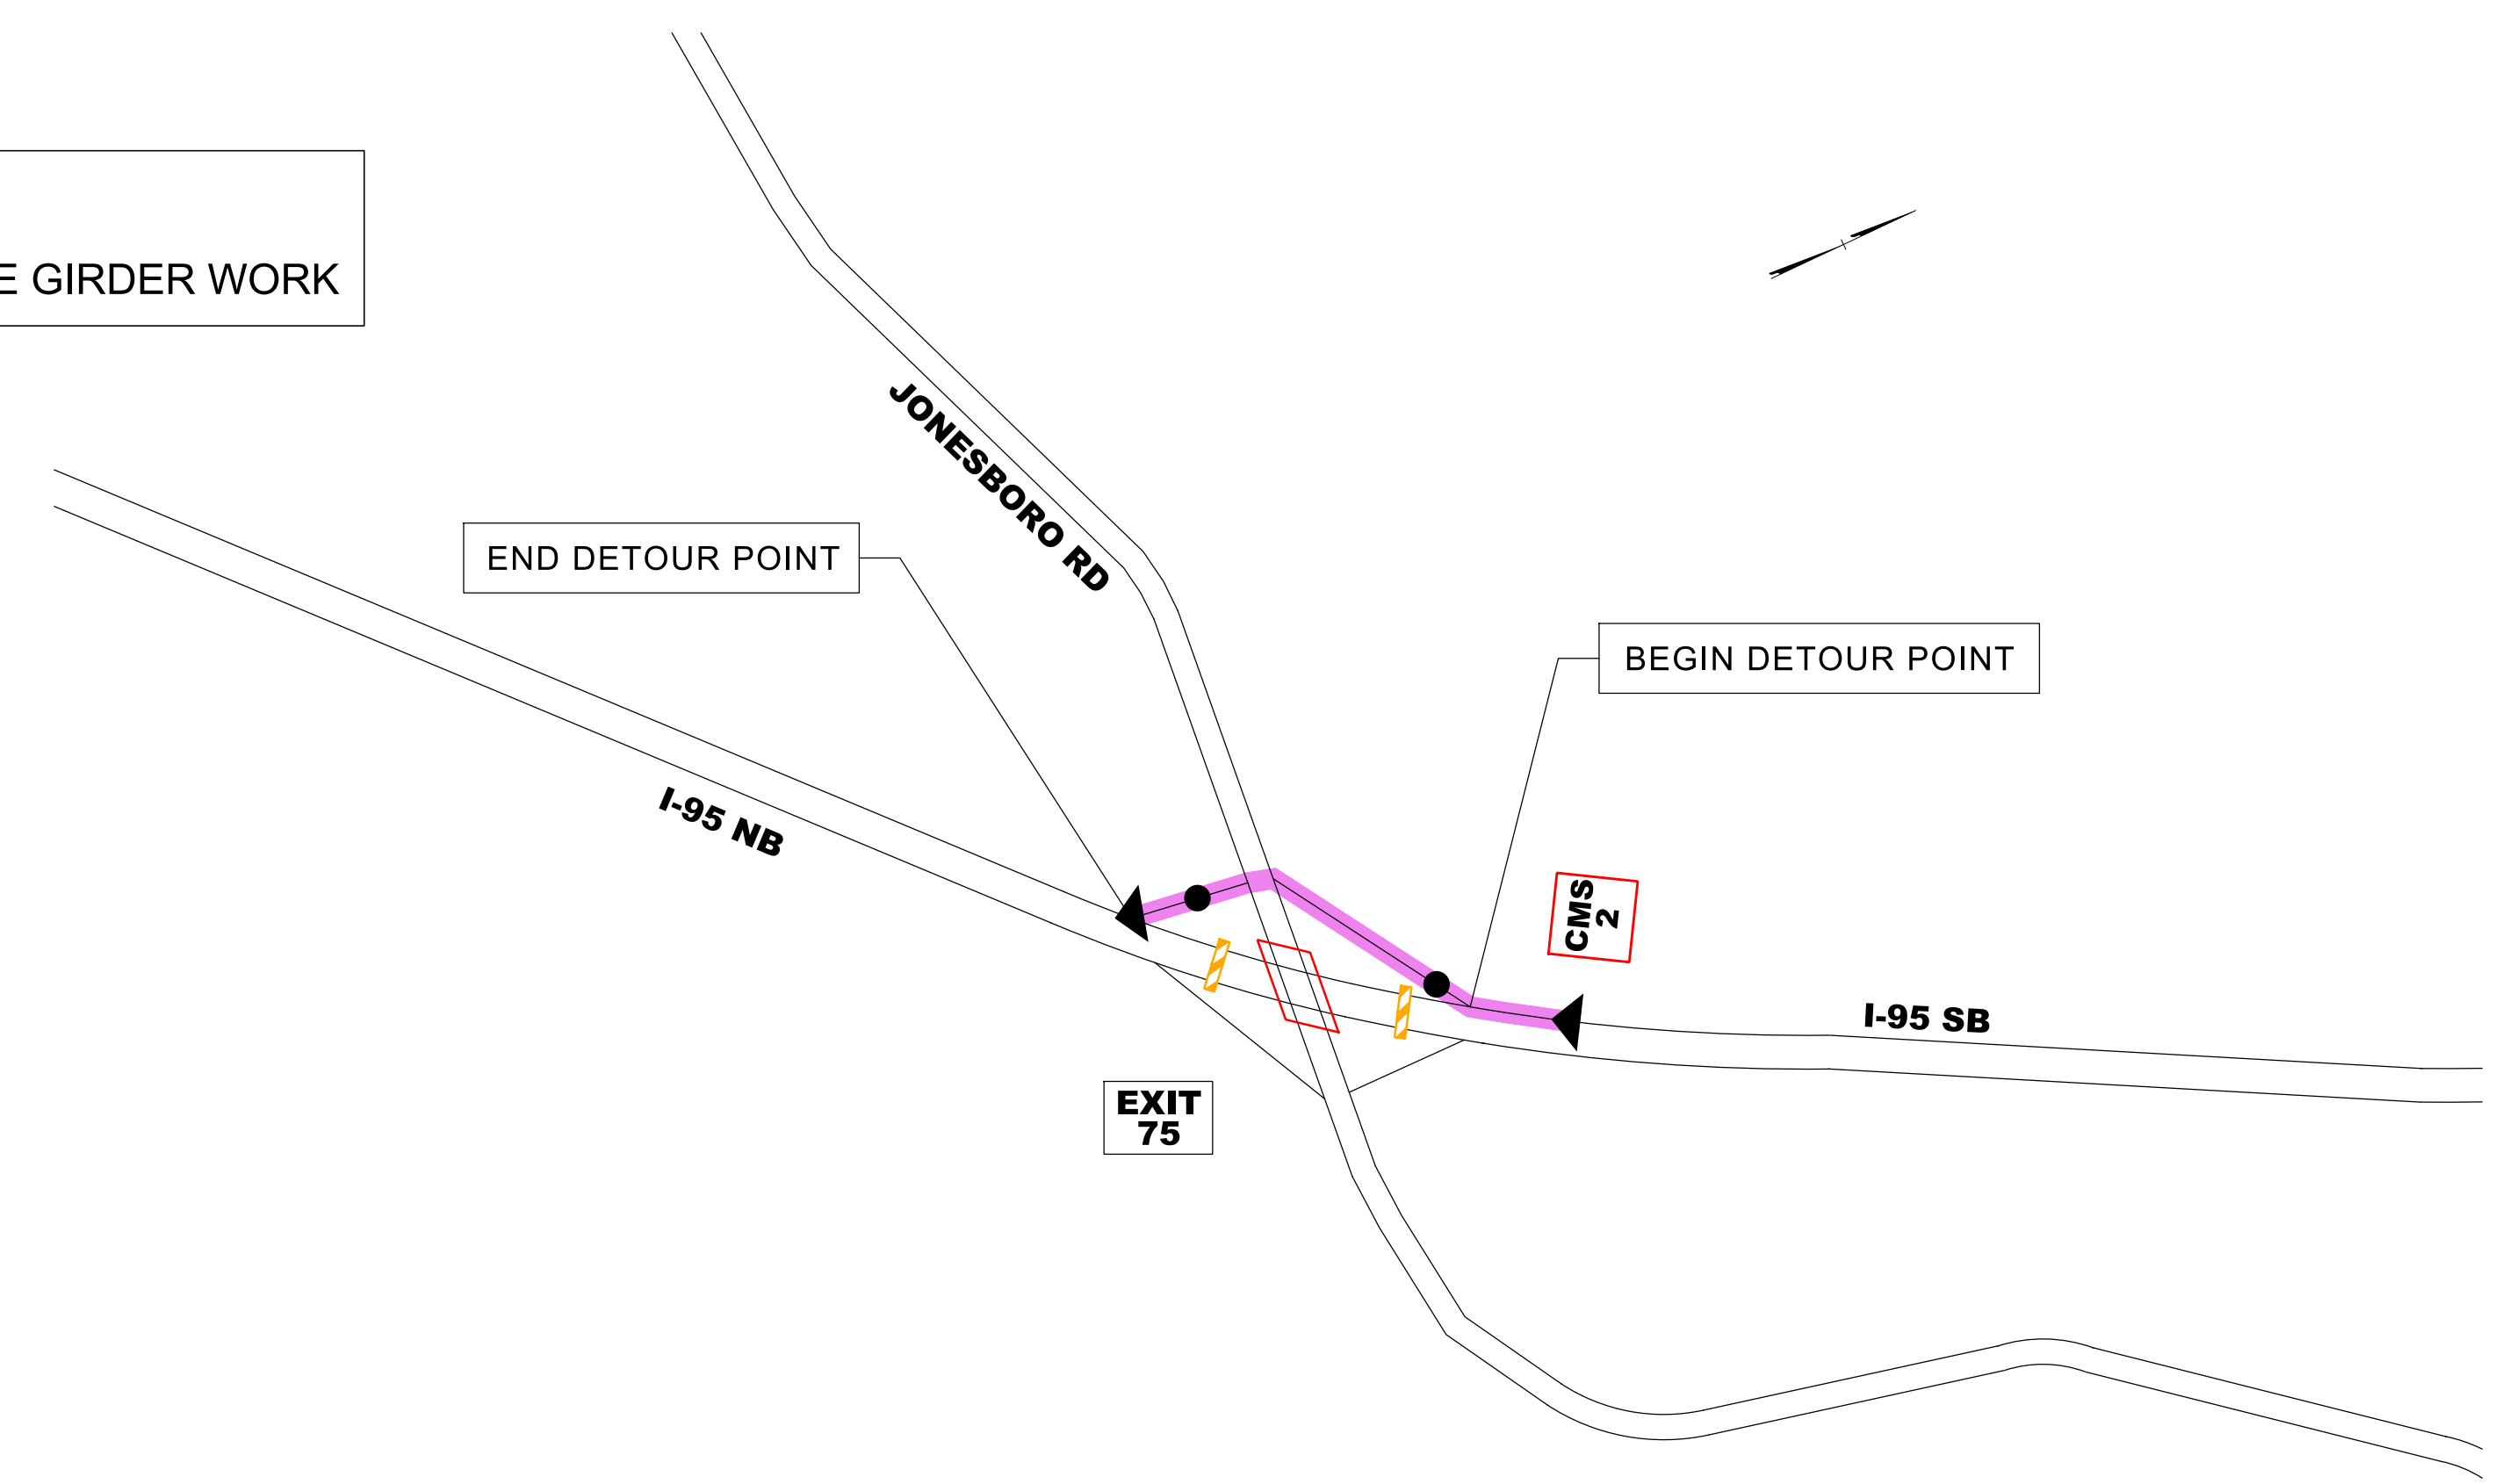

AREA 2
I-95 ROAD CLOSURE FOR JONESBORO RD BRIDGE GIRDER WORK DETOUR OVERVIEW