




DOCUMENT NOT CONSIDERED FINAL UNLESS ALL SIGNATURES COMPLETED

Michael Baker INTERNATIONAL

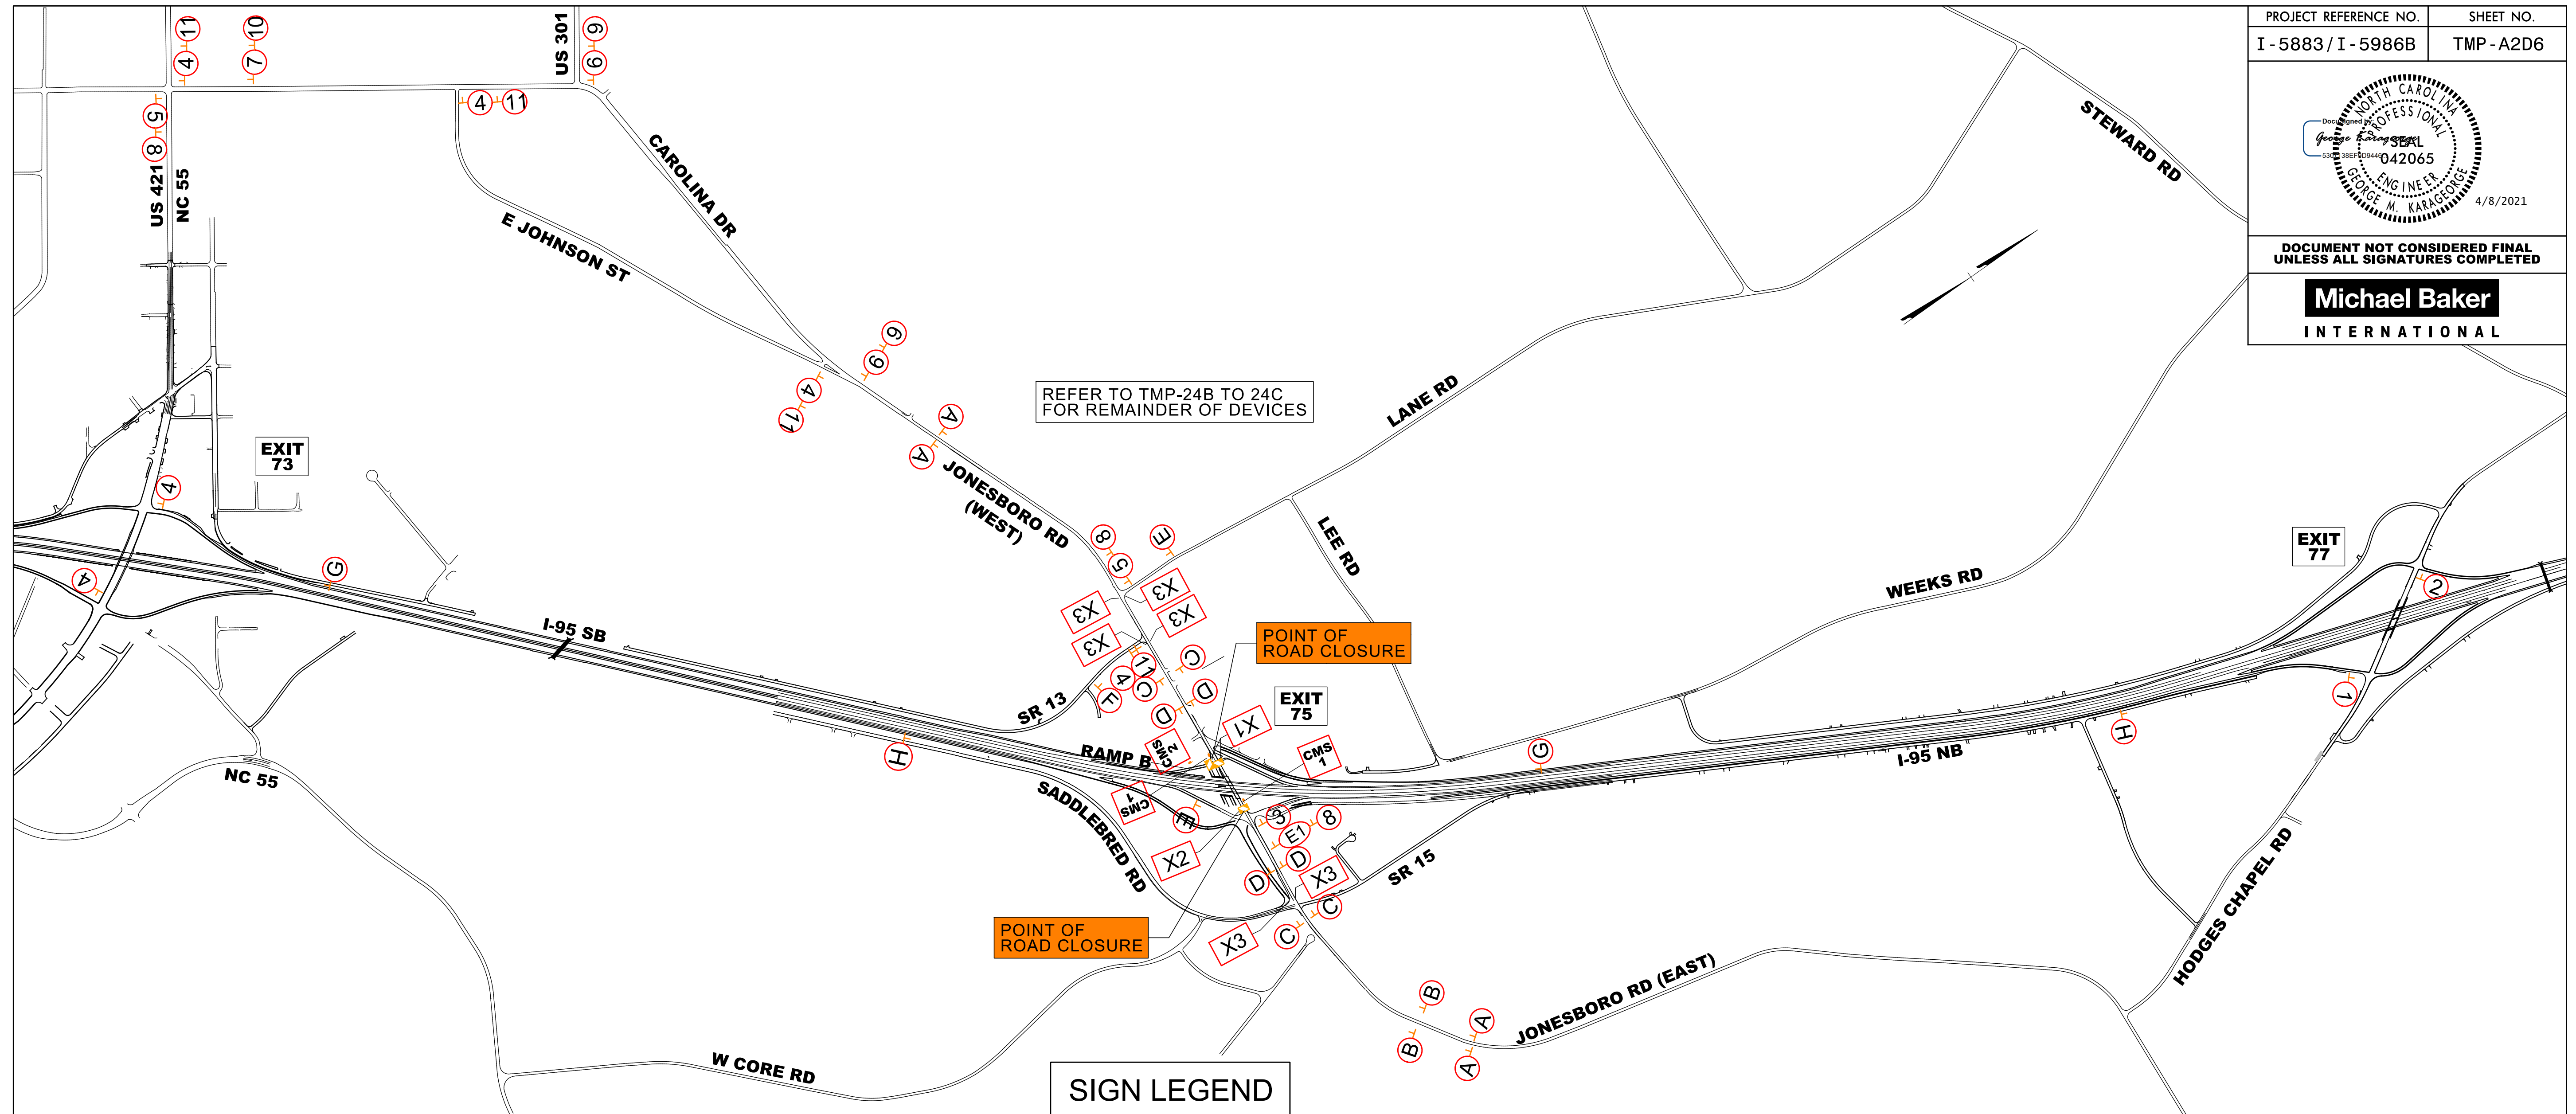

REFER TO TMP-24B TO 24C FOR REMAINDER OF DEVICES

SIGN LEGEND

A ROAD CLOSED AHEAD W20-3 48" X 48"	B DETOUR AHEAD W20-2 48" X 48"	C ROAD CLOSED 1000 FT W20-3 48" X 48"	D ROAD CLOSED 500 FT W20-3 48" X 48"	E ROAD CLOSED W20-3 48" X 48" NEXT LEFT SP-4L 48" X 12"	F ROAD CLOSED W20-3 48" X 48" NEXT RIGHT SP-4R 48" X 12"	G SP-05 Jonesboro Rd EAST EXIT 73 E1 NORTH INTERSTATE 95
1 TO JONESBORO ROAD WEST M4-5 24" X 12" M3-4 24" X 12" M6-1L 21" X 15" SP-14 (TYP.)	2 TO JONESBORO ROAD WEST M4-5 24" X 12" M3-4 24" X 12" M6-1L 21" X 15"	3 TO JONESBORO ROAD WEST M4-5 24" X 12" M3-4 24" X 12" M6-1 21" X 15"	4 TO JONESBORO ROAD EAST M4-5 24" X 12" M3-2 24" X 12" M6-1L 21" X 15"	5 TO JONESBORO ROAD EAST M4-5 24" X 12" M3-2 24" X 12" M6-1 21" X 15"	H SP-06 Jonesboro Rd WEST EXIT 77	X1 R11-2 (48" X 30") ROAD CLOSED
6 TO JONESBORO ROAD EAST M4-5 24" X 12" M3-2 24" X 12" M6-3 21" X 15"	7 TO JONESBORO ROAD EAST M4-5 24" X 12" M3-2 24" X 12" M5-1 21" X 15"	8 TO SOUTH INTERSTATE 95 M4-5 24" X 12" M3-3 24" X 12" M1-1 24" X 24" M6-1 21" X 15"	9 TO SOUTH INTERSTATE 95 M4-5 24" X 12" M3-3 24" X 12" M1-1 24" X 24" M6-3 21" X 15"	10 TO SOUTH INTERSTATE 95 M4-5 24" X 12" M3-3 24" X 12" M1-1 24" X 24" M5-1 21" X 15"	11 TO SOUTH INTERSTATE 95 M4-5 24" X 12" M3-3 24" X 12" M1-1 24" X 24" M6-1L 21" X 15"	X2 R11-2 (48" X 30") ROAD CLOSED DETOUR M4-10R (48" x 18")

TYPE III BARRICADES WITH SUFFICIENT LENGTH TO CLOSE ENTIRE TRAVELWAY

TYPE III BARRICADES WITH SUFFICIENT LENGTH TO CLOSE ENTIRE TRAVELWAY

TYPE III BARRICADE

CMS MESSAGES PRIOR TO ROAD CLOSURE

CMS 1 CHANGEABLE MESSAGE SIGN JONESBORO RD CLOSING STARTS MM/DD	CMS 2 CHANGEABLE MESSAGE SIGN RAMP CLOSING STARTS MM/DD
---	---

AREA 2
JONESBORO RD & RAMP B CLOSURE FOR CONSTRUCTION OF BRIDGE BENT DETOUR

4/1/2021 R:\Traf\Traf\Transportation Management\PLAN SHEETS\I-5986B TMP A2D6 AREA 2 PHASE 04.dgn Caroline.Owings