


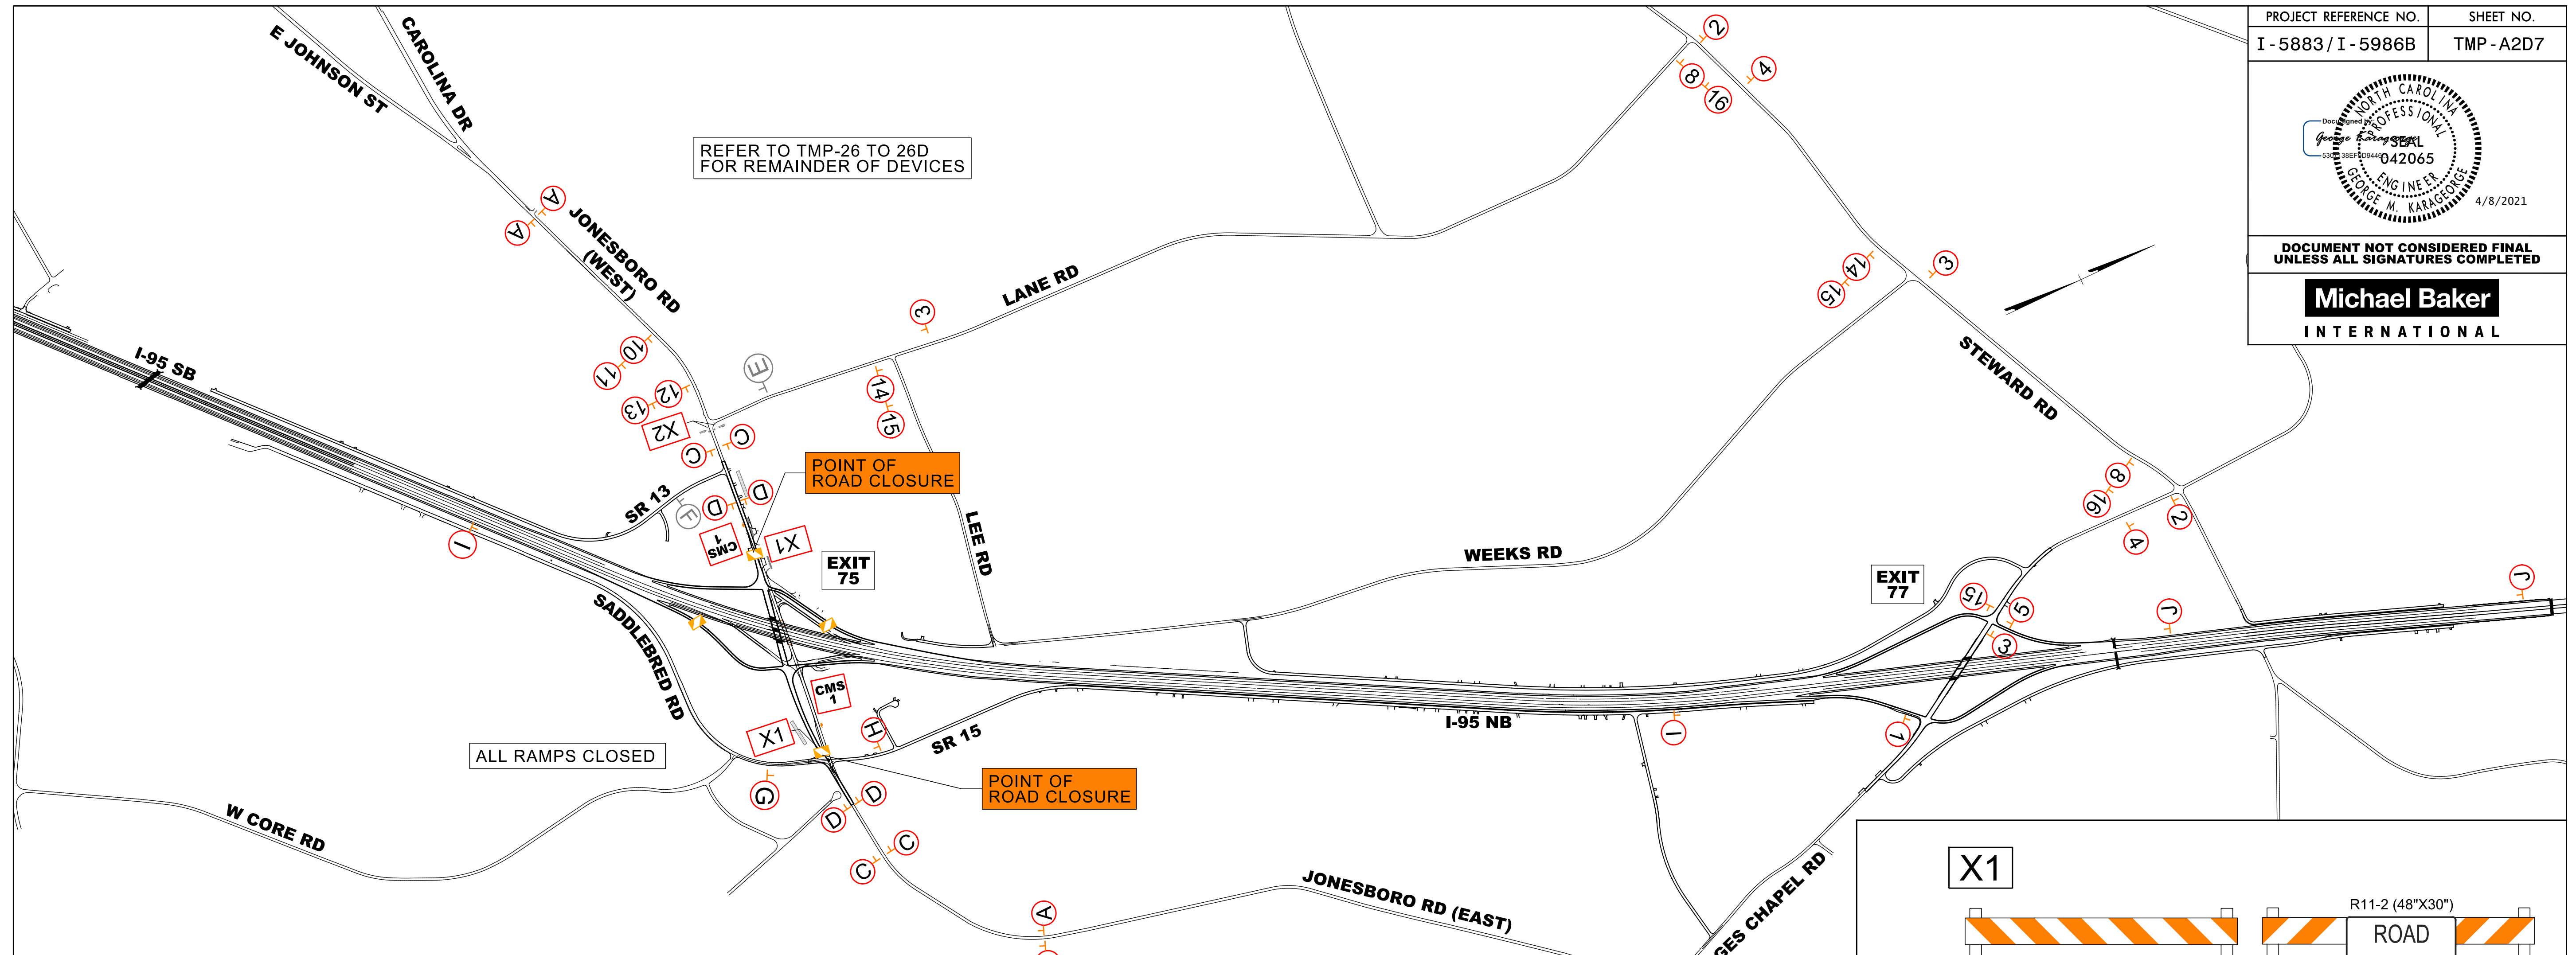

DOCUMENT NOT CONSIDERED FINAL UNLESS ALL SIGNATURES COMPLETED
Michael Baker INTERNATIONAL



CMS MESSAGES PRIOR TO ROAD CLOSURE

CMS 1 CHANGEABLE MESSAGE SIGN
I-95 RAMP CLOSING STARTS MM/DD

SIGN LEGEND

Legend of signs and barricades:

- A** ROAD CLOSED AHEAD (W20-3 48" X 48")
- B** DETOUR AHEAD (W20-2 48" X 48")
- C** ROAD CLOSED 1000 FT (W20-3 48" X 48")
- D** ROAD CLOSED 500 FT (W20-3 48" X 48")
- E** ROAD CLOSED (W20-3 48" X 48") with NEXT LEFT (SP-4L 48" X 12")
- F** ROAD CLOSED (W20-3 48" X 48") with NEXT RIGHT (SP-4R 48" X 12")
- G** ROAD CLOSED (W20-3 48" X 48") with NEXT LEFT (SP-4L 48" X 12")
- H** ROAD CLOSED (W20-3 48" X 48") with NEXT RIGHT (SP-4R 48" X 12")
- I** Jonesboro Rd WEST EXIT 77 (SP-06)
- J** Jonesboro Rd EAST EXIT 77 (SP-05)
- 1-7** Directional signs for Jonesboro Rd with various arrow and plaque configurations.
- 8-16** Directional signs for I-95 with various arrow and plaque configurations.

Barricade details:

- X1**: R11-2 (48" X 30") ROAD CLOSED
- X2**: R11-4 (60" x 30") ROAD CLOSED TO THRU TRAFFIC with DETOUR arrow
- X3**: R11-4 (60" x 30") ROAD CLOSED TO THRU TRAFFIC with DETOUR arrow

ALL PREVIOUS (GREY) SIGNS ERECTED FOR DETOUR TMP-A2D6

AREA 2
JONESBORO RD INTERCHANGE CLOSURE TO TIE TO PROPOSED BRIDGE DETOUR

4/1/2021 R:\Traf\Traf\Transportation Management\PLAN SHEETS\I-5986B TMP A2D7 AREA 02 PHASE 04.dgn