


PROJECT REFERENCE NO.	SHEET NO.
I - 5986B	TMP - 29

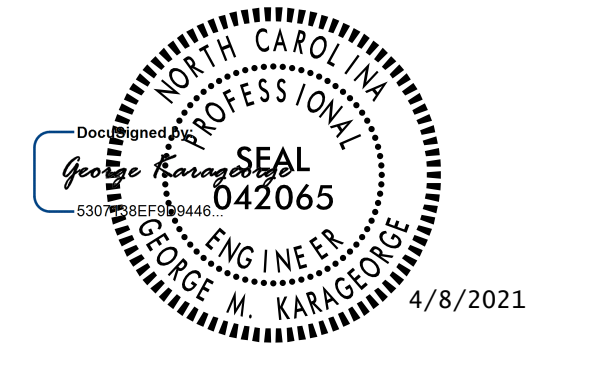

DOCUMENT NOT CONSIDERED FINAL
UNLESS ALL SIGNATURES COMPLETED

Michael Baker
INTERNATIONAL

1280

1285

1290

1286+00
 AREA 2 AREA 3
 PHASE 1 STEP 1 PHASE 1 STEP 2

I-95 SB -L-

I-95 NB -L-

CONTINUATION OF 8' INSIDE
 TEMPORARY PAVEMENT;
 INSTALL ANCHORED PCB

MATCH LINE SHEET TMP - 29A
 STA. 1292+00 L

AREA 3
PHASE I STEP 2

4/2/2021
 R:\Traffic\Transportation Management\PLAN SHEETS\I-5986B TMP 29 AREA 03 PHASE 01STEP 02.dgn
 Caroline.Owings