
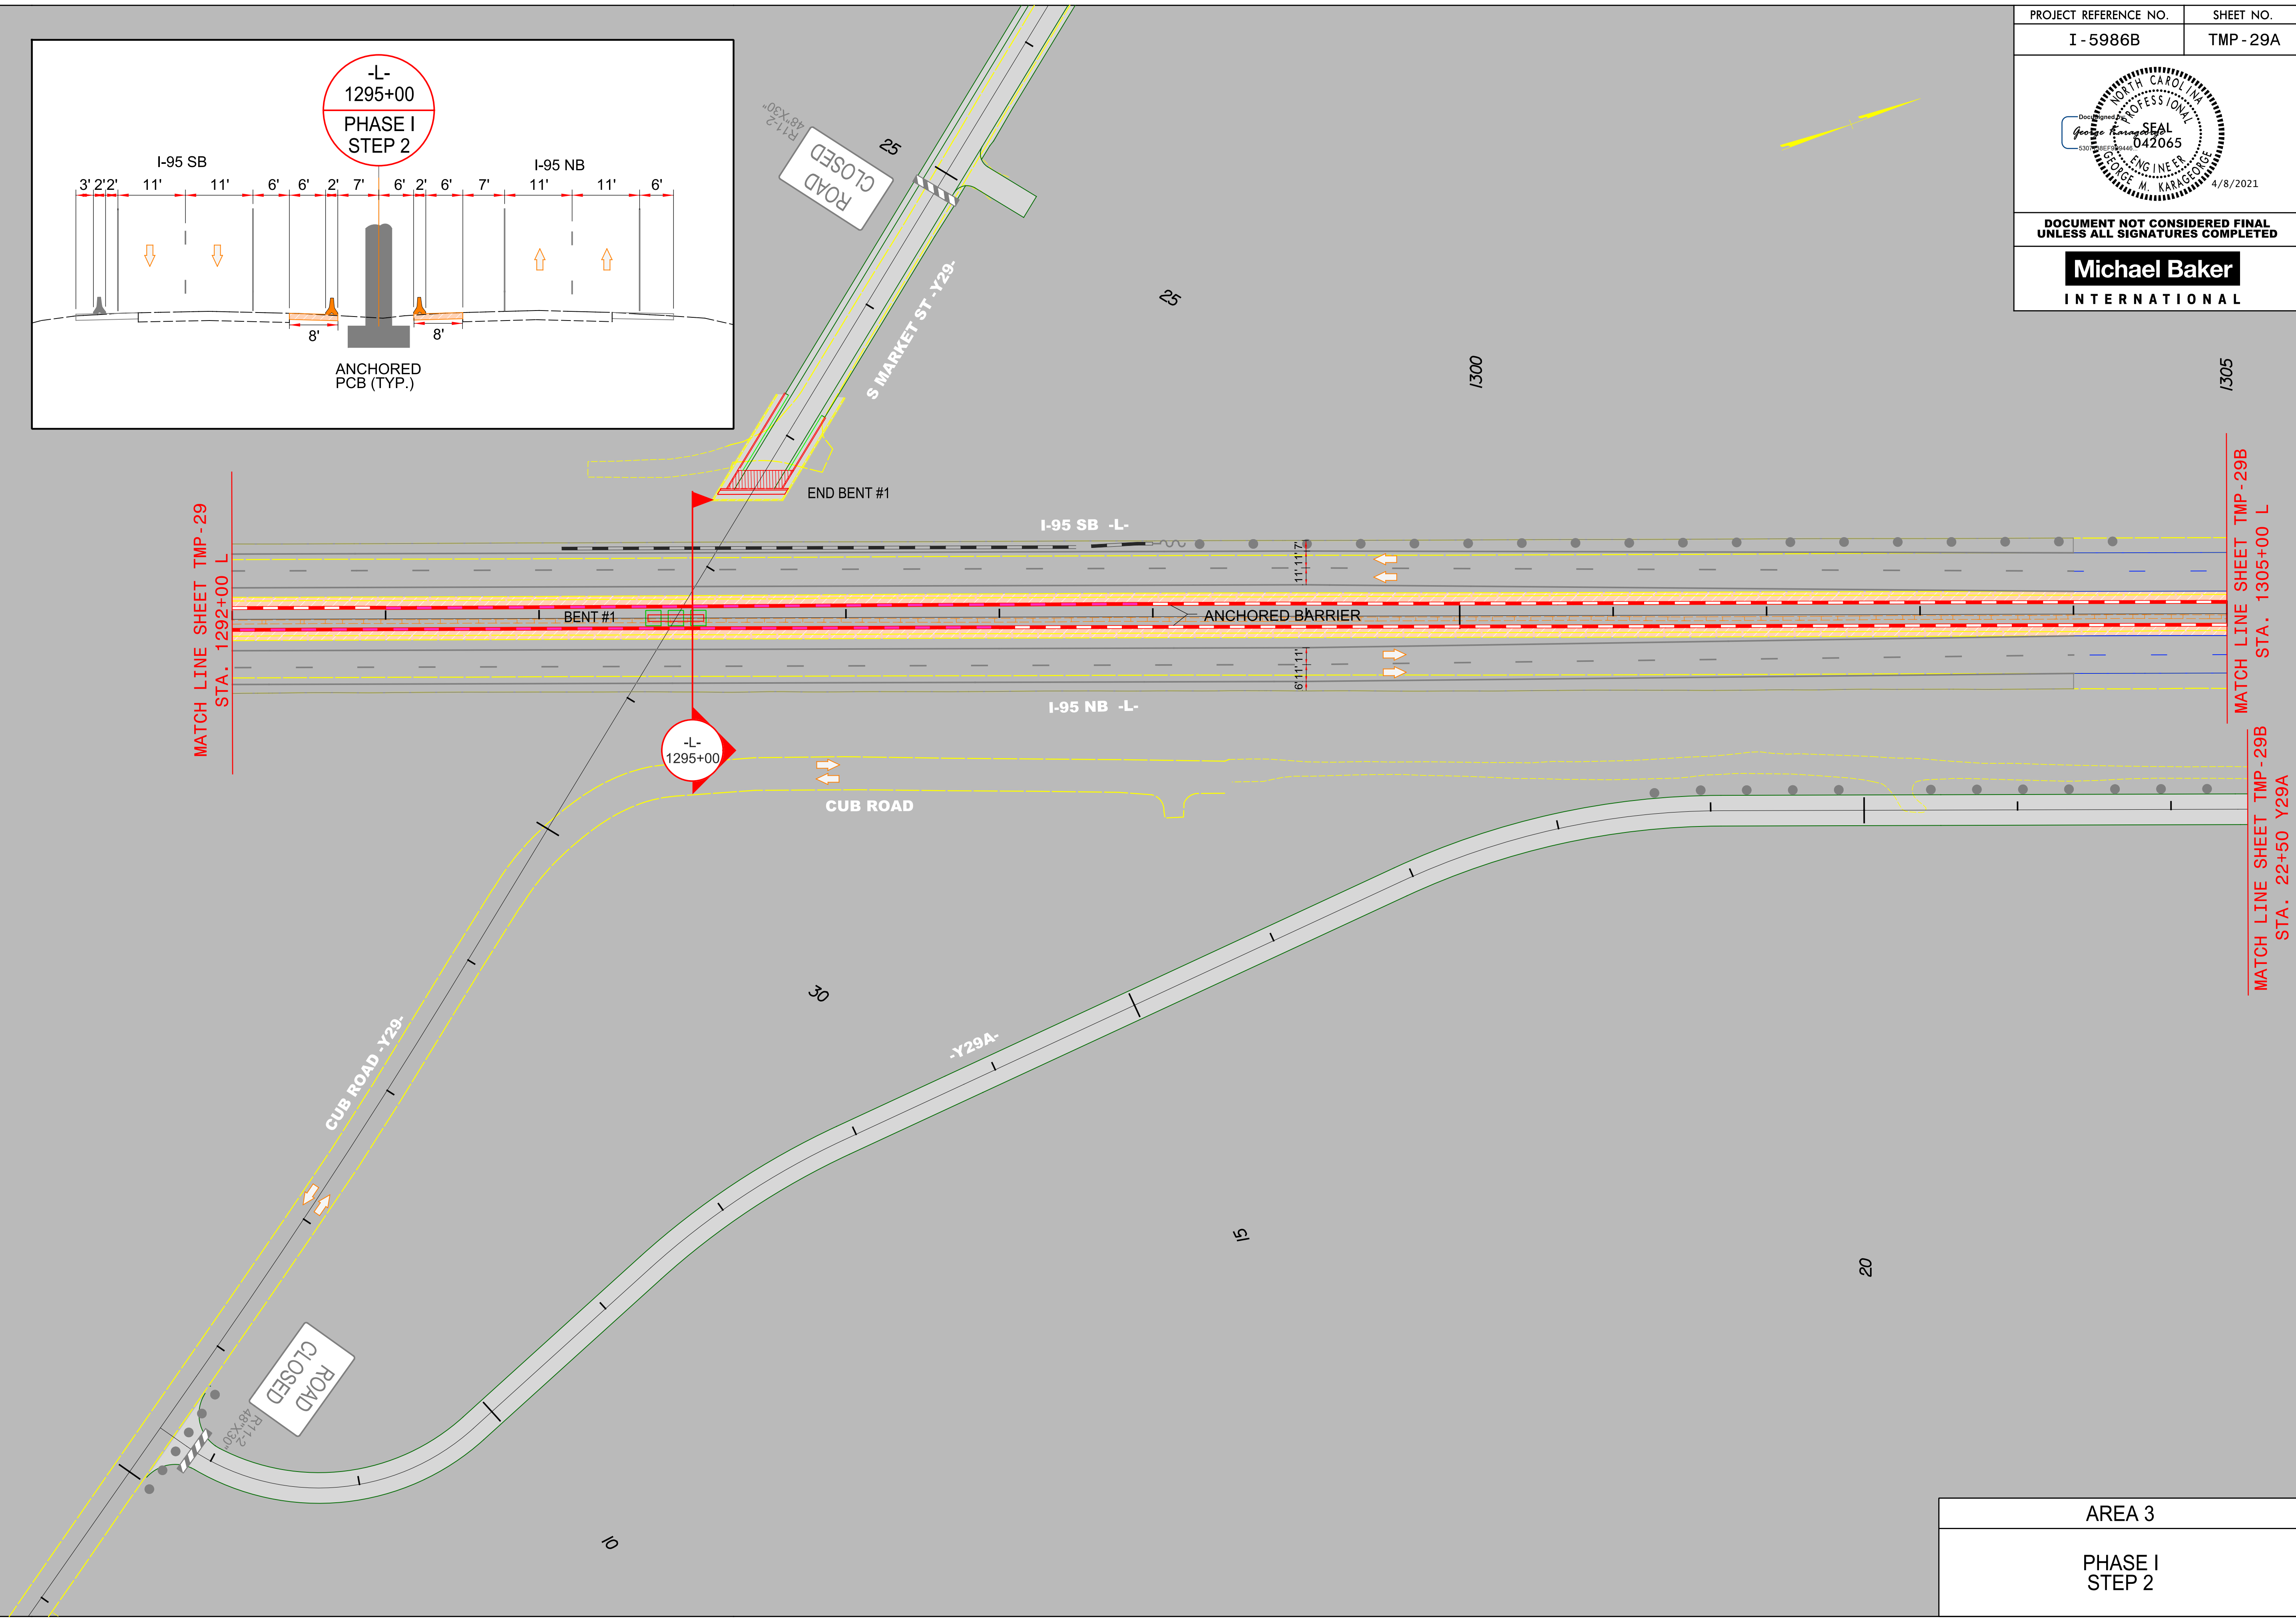


DOCUMENT NOT CONSIDERED FINAL UNLESS ALL SIGNATURES COMPLETED

Michael Baker
INTERNATIONAL

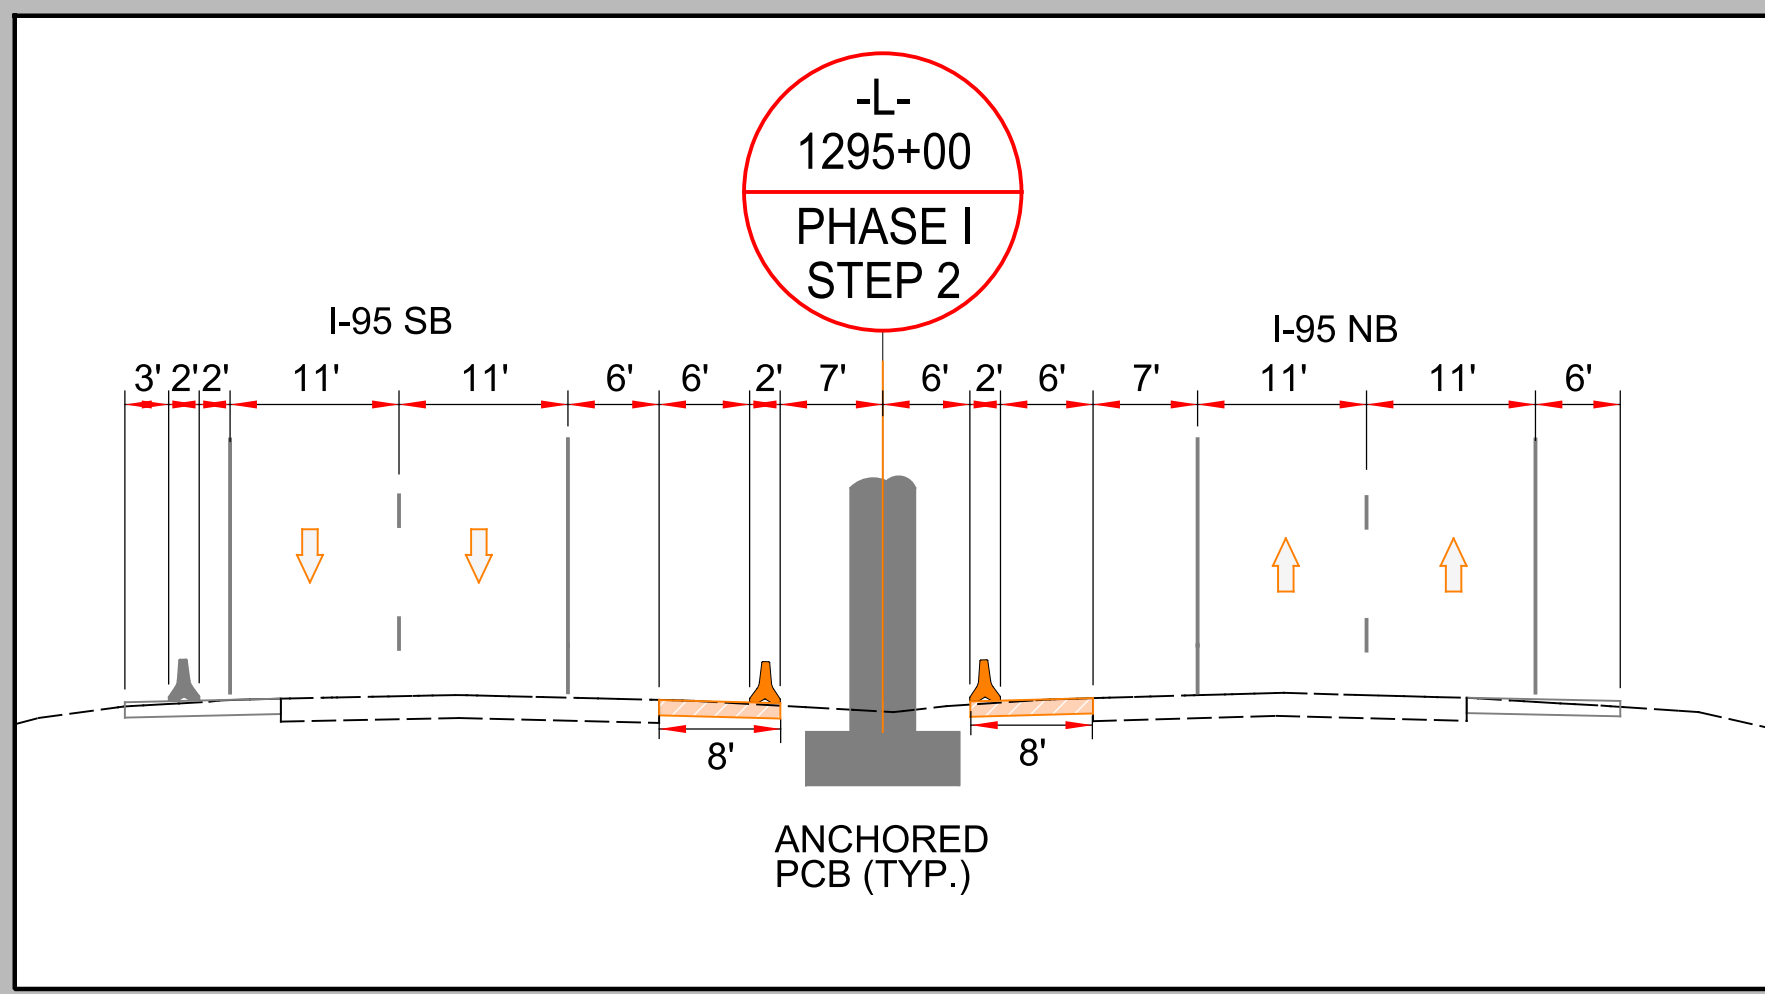

4/2/2021
R:\Traffic\Transportation Management\PLAN SHEETS\I-5986B TMP 29A AREA 03 PHASE 01STEP 02.dgn
Caroline.Owings

AREA 3
PHASE I STEP 2