


PROJECT REFERENCE NO.	SHEET NO.
I - 5986B	TMP - 29B

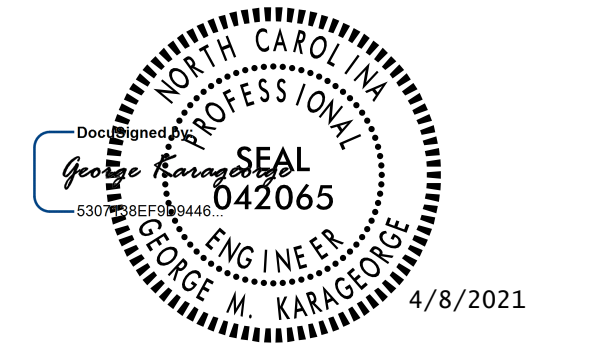


DOCUMENT NOT CONSIDERED FINAL  
UNLESS ALL SIGNATURES COMPLETED

**Michael Baker**  
INTERNATIONAL

MATCH LINE SHEET TMP - 29A  
STA. 1305+00 L

MATCH LINE SHEET TMP - 29A  
STA. 22+50 Y29A

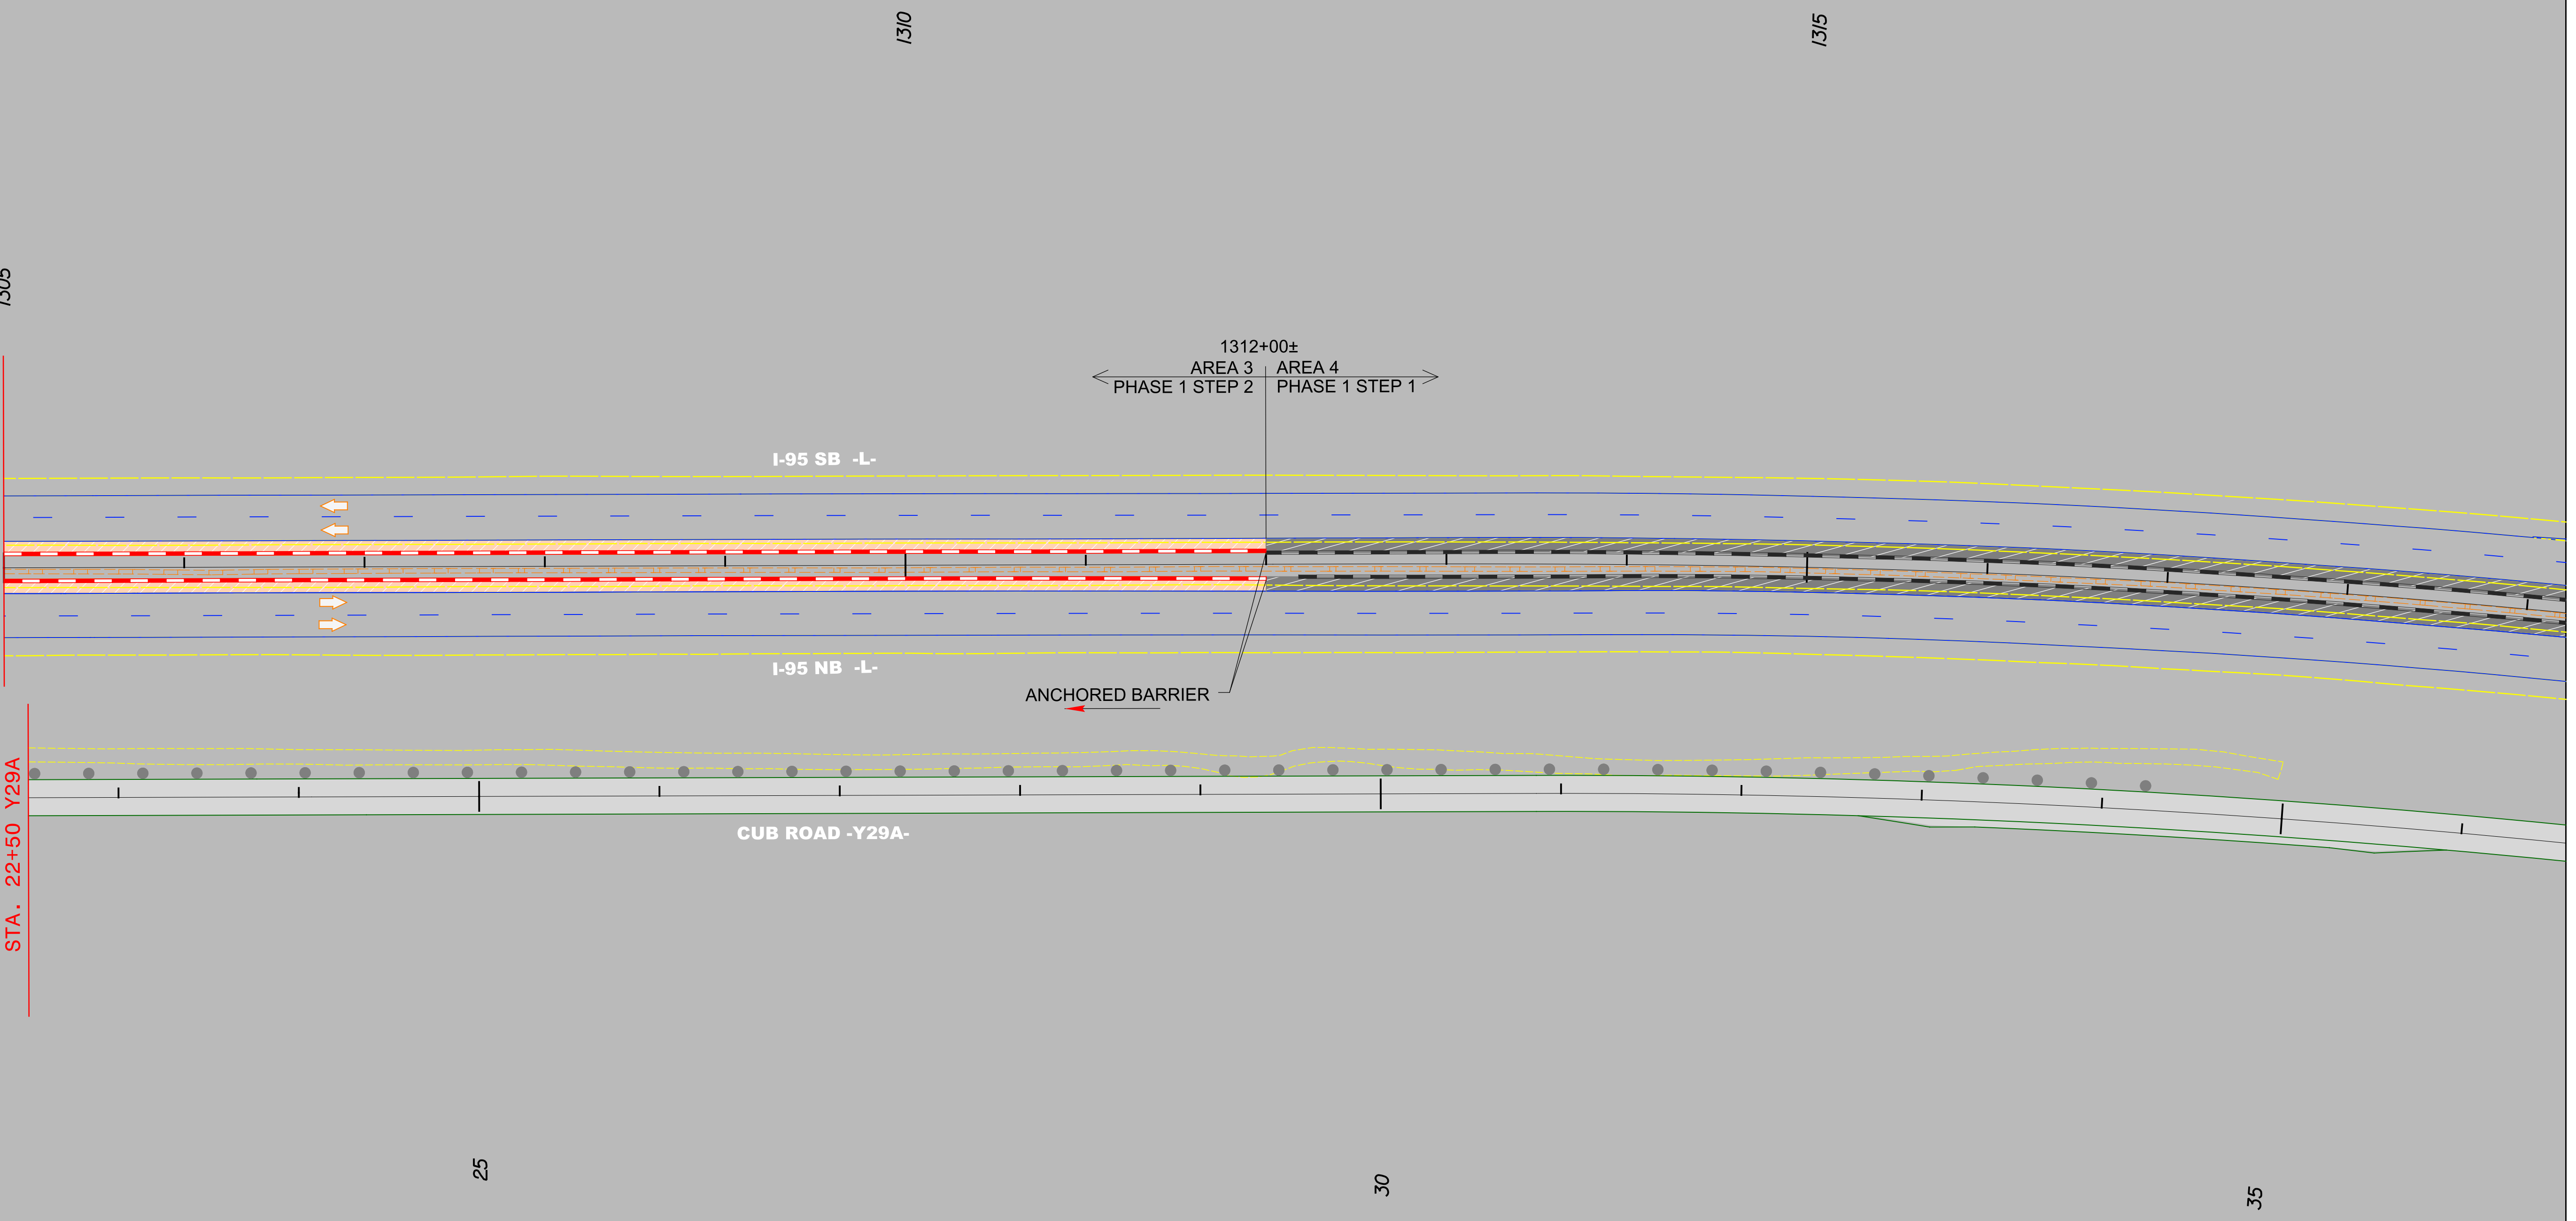

AREA 3
PHASE I STEP 2

4/2/2021  
R:\Traffic\Transportation Management\PLAN SHEETS\I-5986B TMP 29B AREA 03 PHASE 01STEP 02.dgn  
Caroline.Owings