
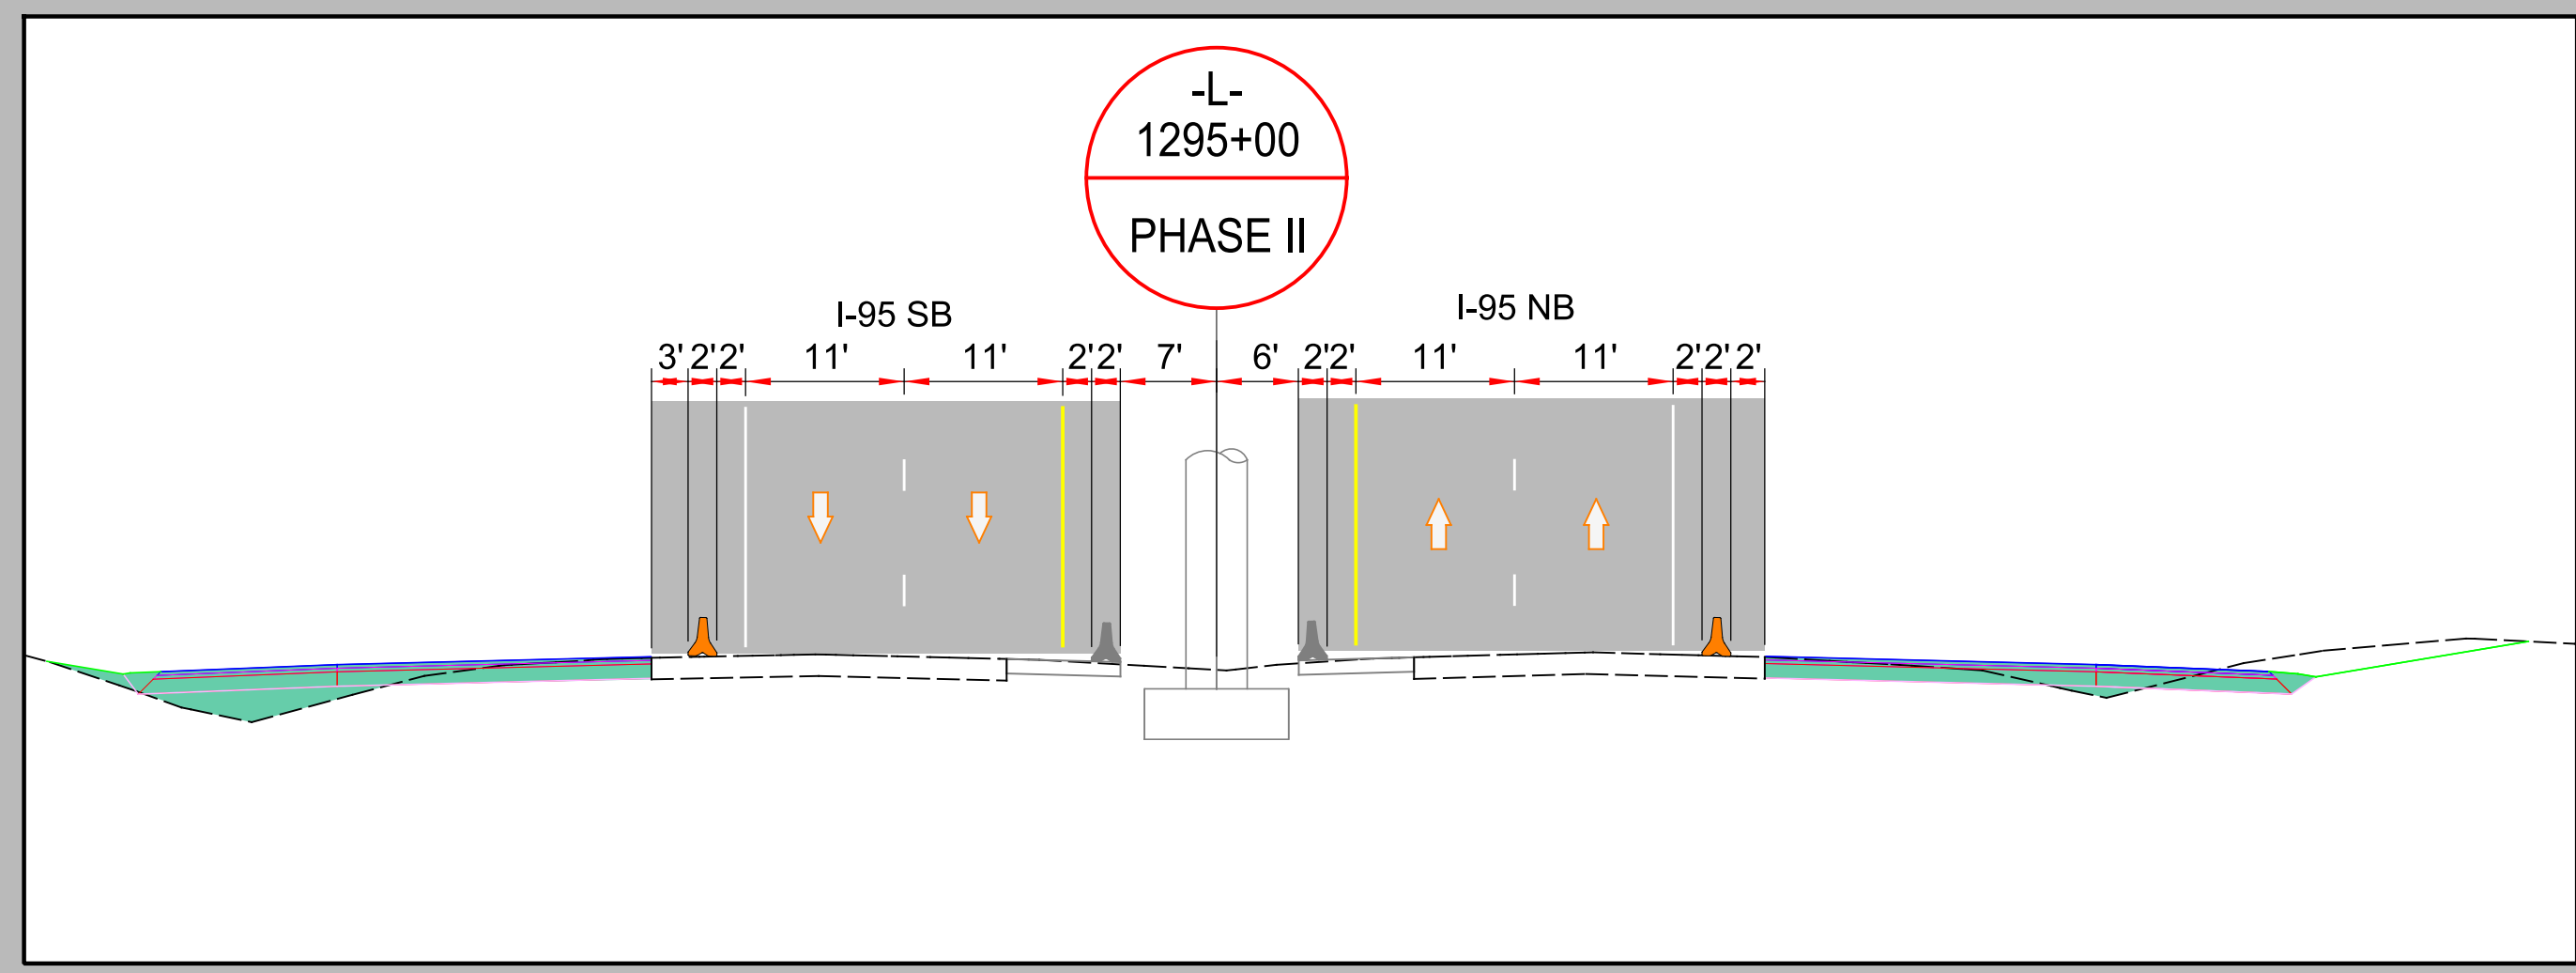


DOCUMENT NOT CONSIDERED FINAL
UNLESS ALL SIGNATURES COMPLETED

Michael Baker
INTERNATIONAL

4/2/2021
R:\Traffic\Transportation Management\PLAN SHEETS\I-5986B TMP 30A AREA 03 PHASE 02 STEP 01.dgn
Caroline.Owings

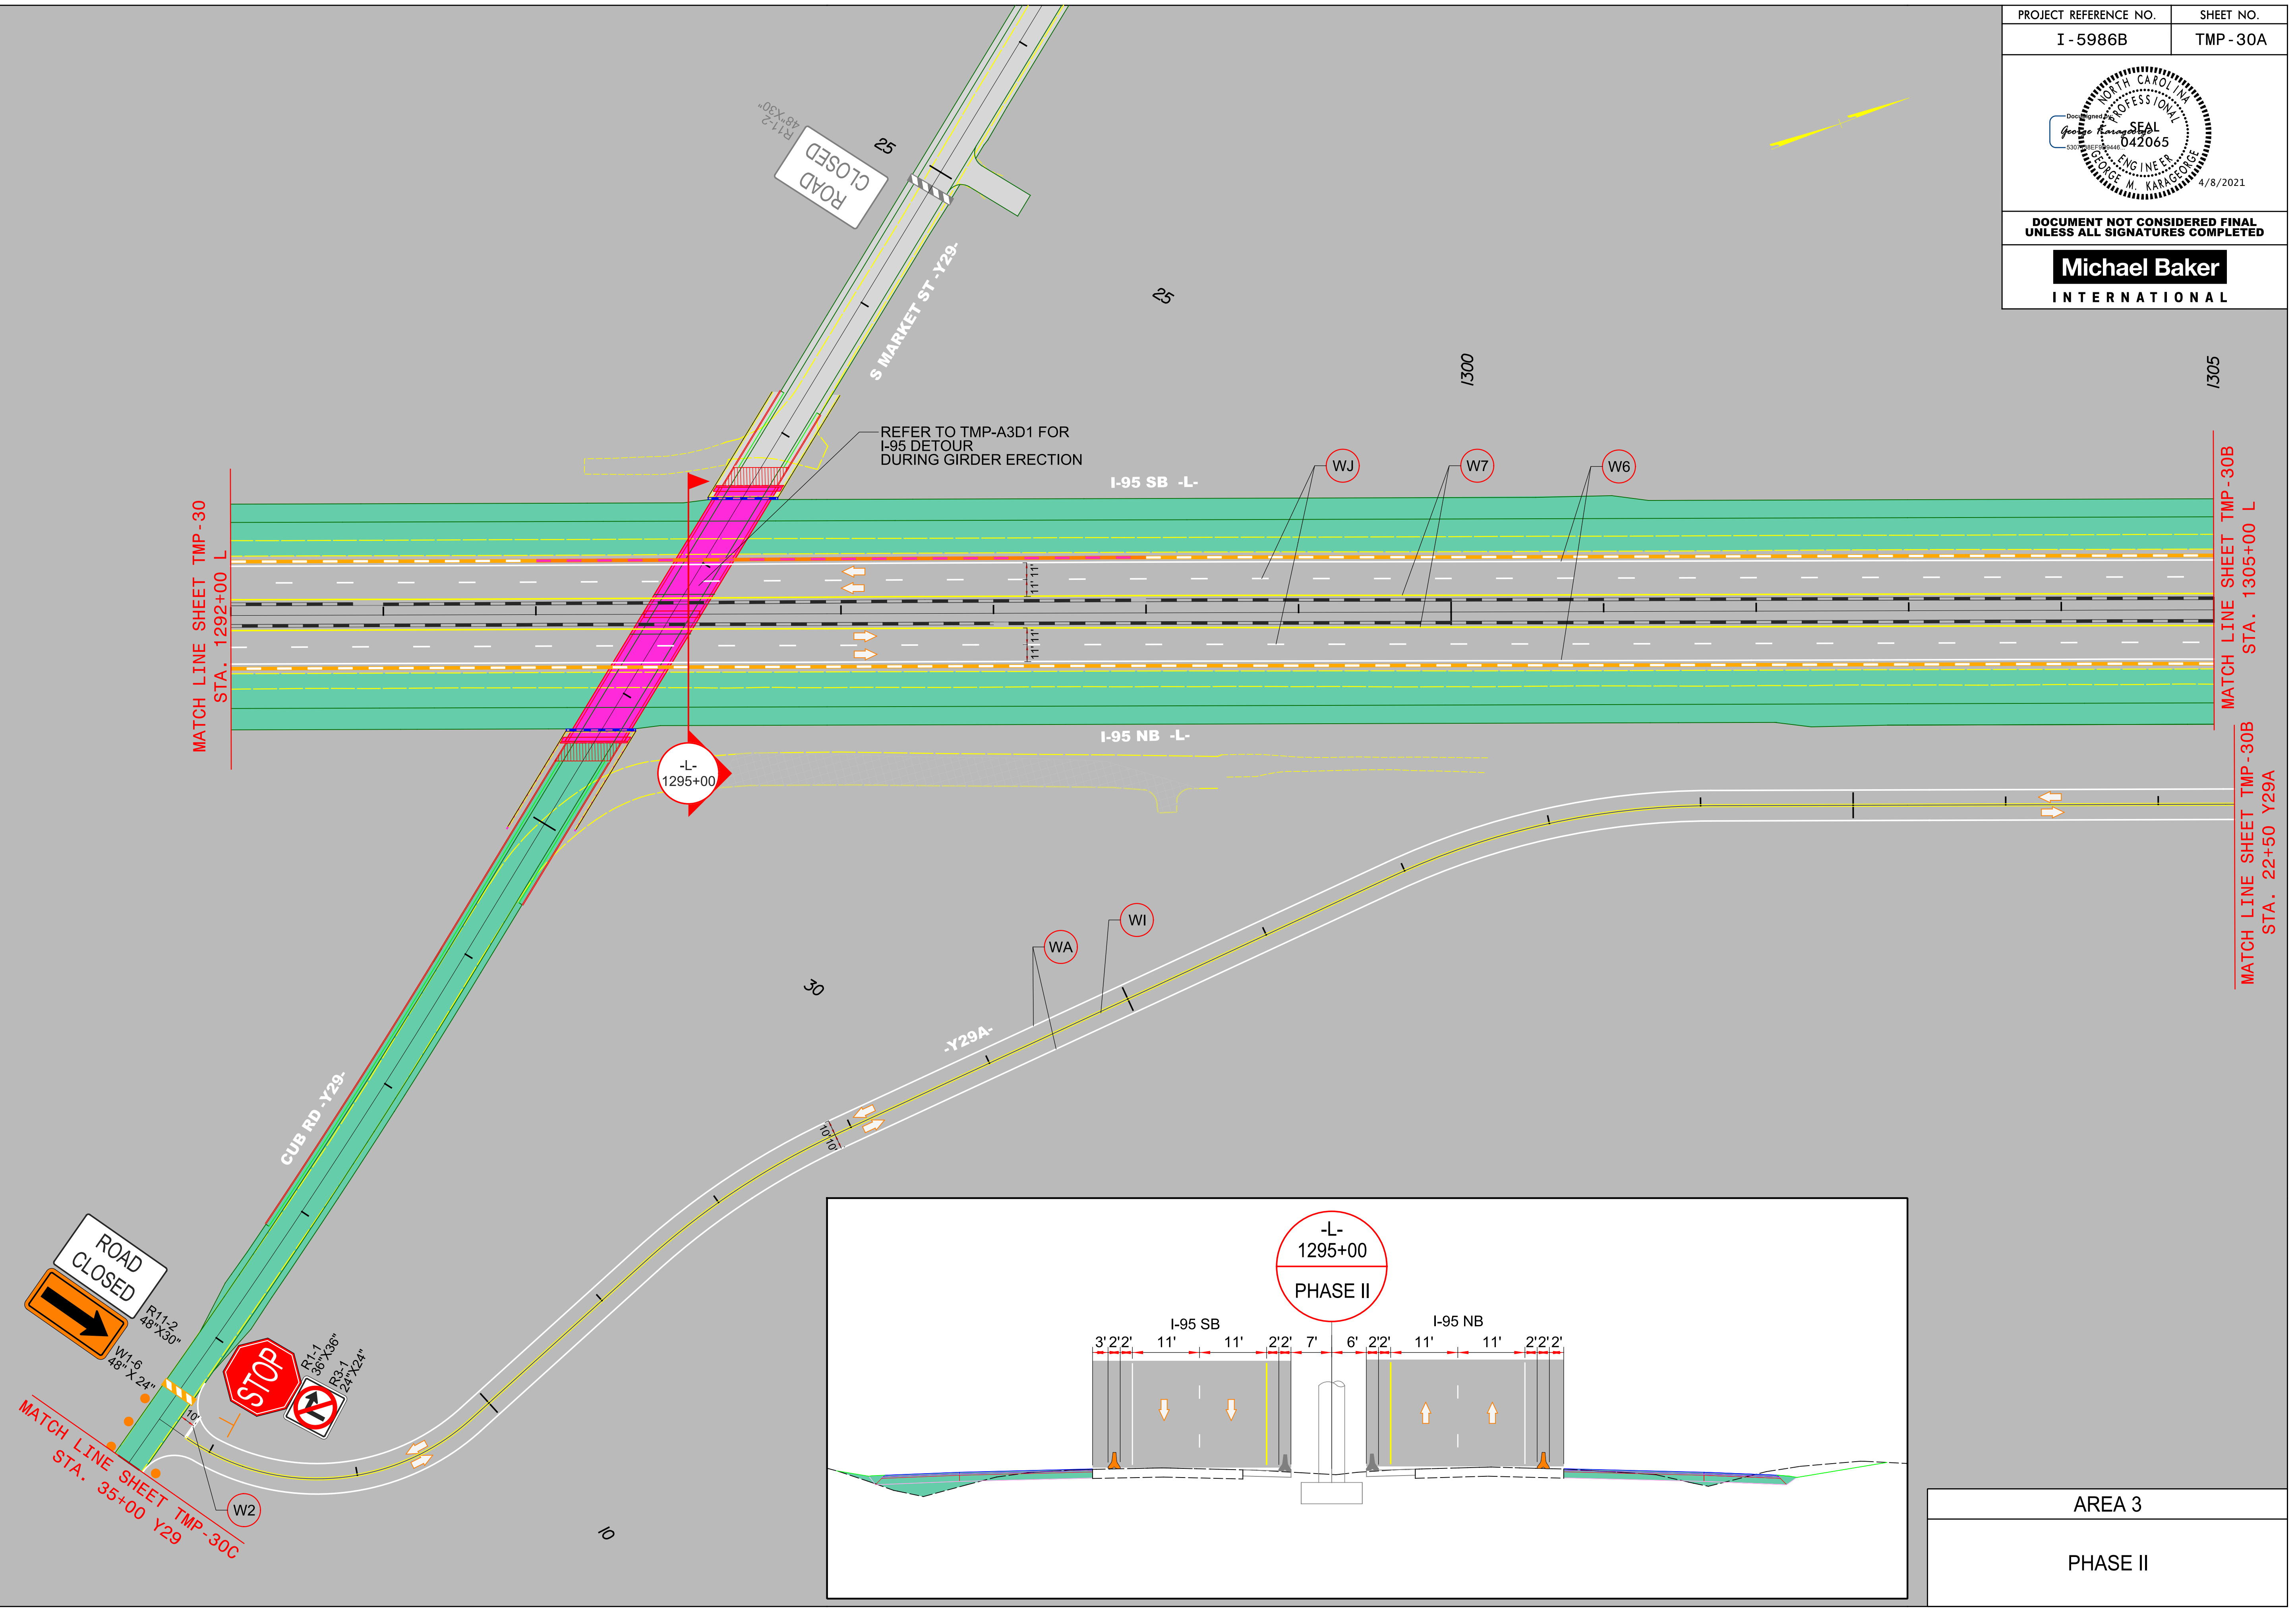

AREA 3
PHASE II