


PROJECT REFERENCE NO.	SHEET NO.
I - 5986B	TMP - 30B



DOCUMENT NOT CONSIDERED FINAL
UNLESS ALL SIGNATURES COMPLETED

Michael Baker
INTERNATIONAL

MATCH LINE SHEET TMP - 30A
 STA. 1305+00 L
 MATCH LINE SHEET TMP - 30A
 STA. 22+50 Y29A

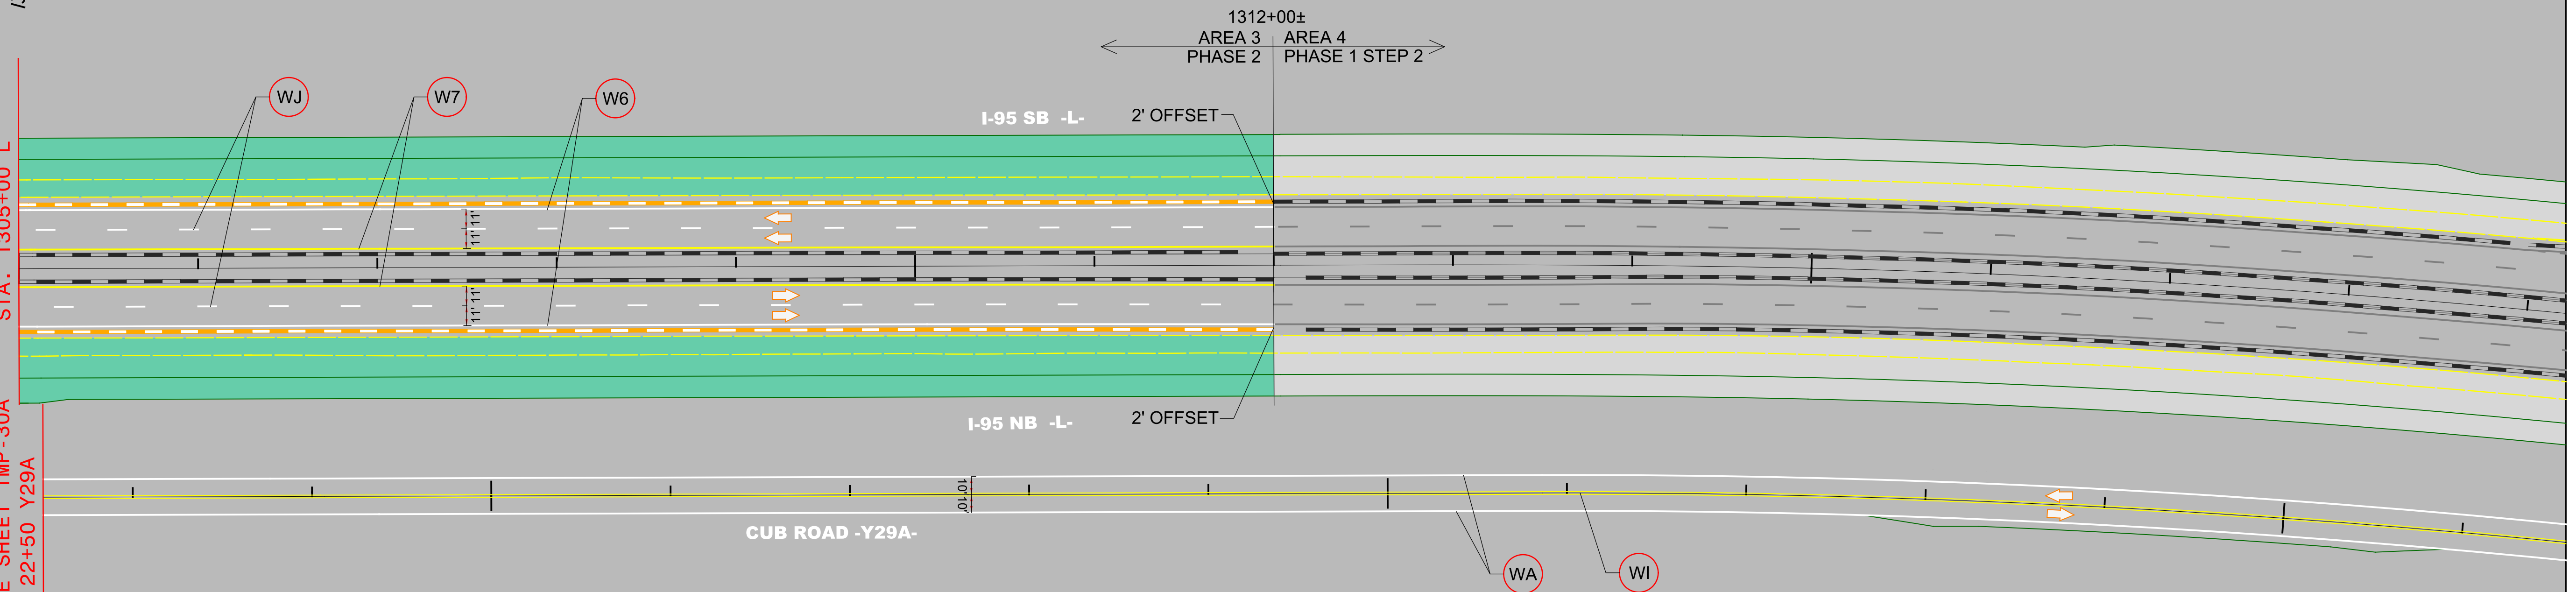

1310

1315

1305

25

30

35

AREA 3

PHASE II