




DOCUMENT NOT CONSIDERED FINAL UNLESS ALL SIGNATURES COMPLETED

**Michael Baker**  
INTERNATIONAL

PAVEMENT MARKINGS IN FINAL PATTERN. REFER TO FINAL PAVEMENT MARKING PLAN.

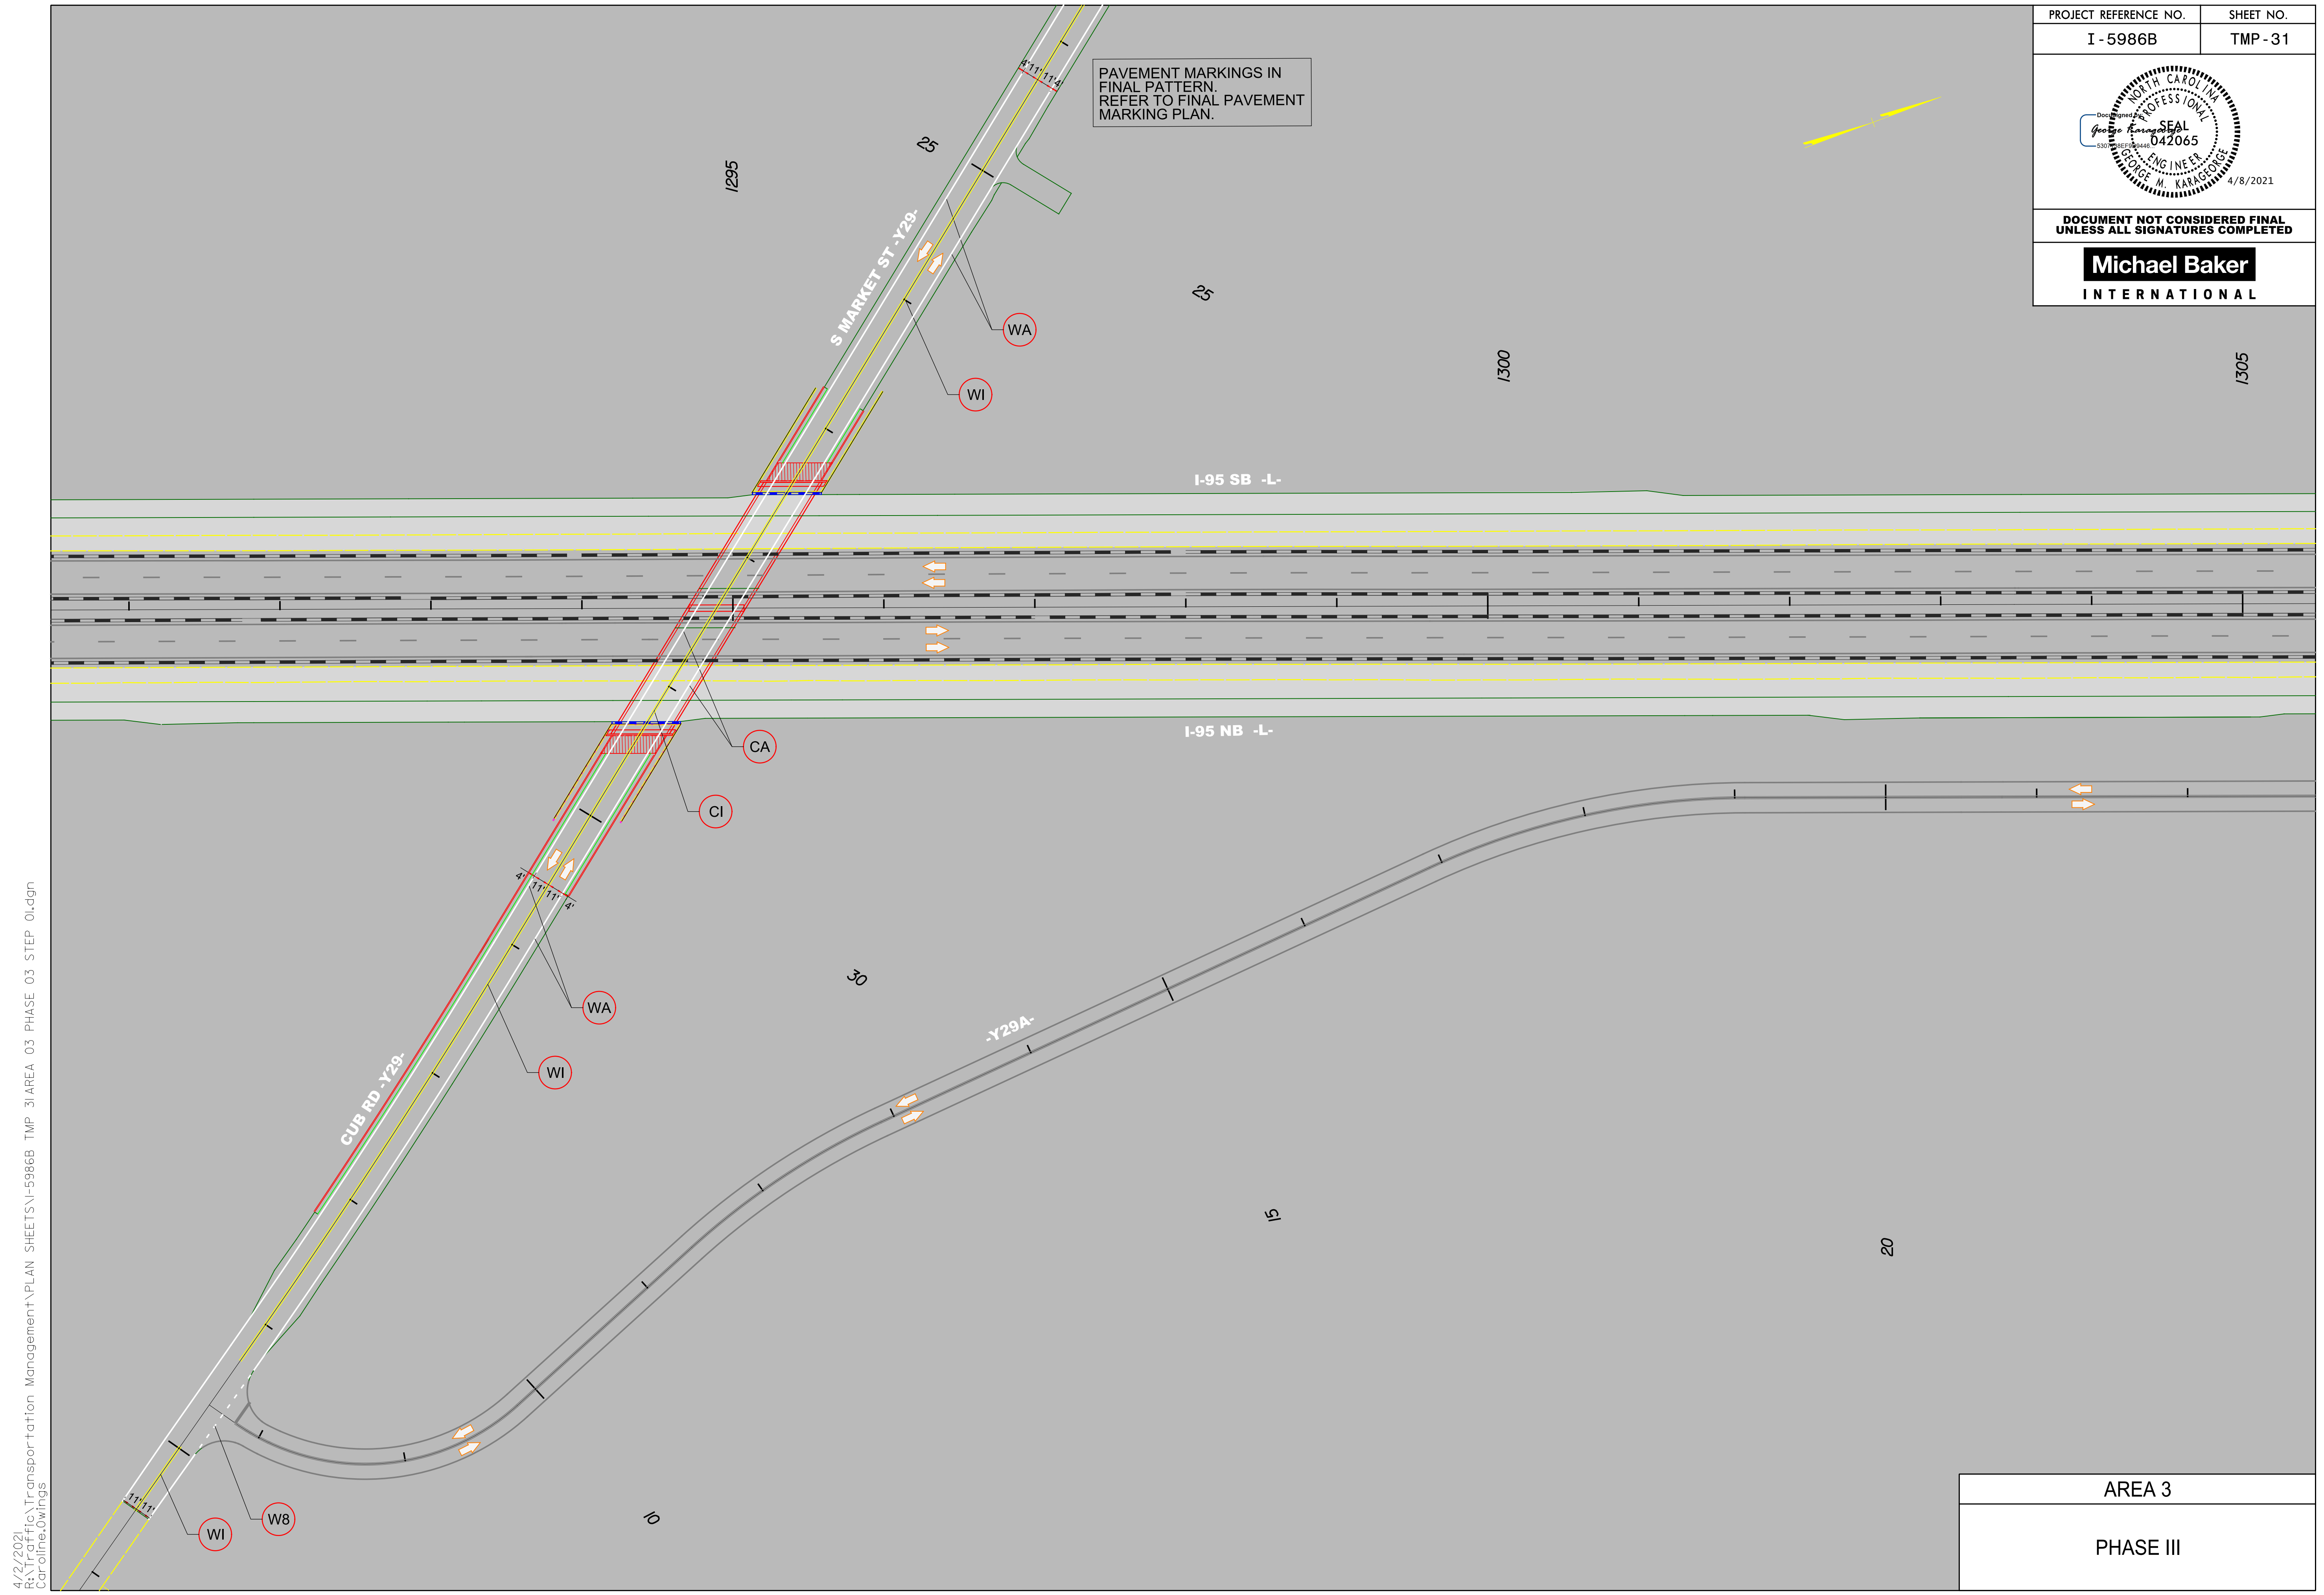

4/2/2021  
R:\Traffic\Transportation Management\PLAN SHEETS\I-5986B TMP 31 AREA 03 PHASE 03 STEP 01.dgn  
Caroline.Owings

AREA 3
PHASE III