



DOCUMENT NOT CONSIDERED FINAL
UNLESS ALL SIGNATURES COMPLETED

Michael Baker
INTERNATIONAL

4/2/2021
 R:\Traffic\Transportation Management\PLAN SHEETS\I-5986B TMP 32A AREA 03 PHASE 04 STEP 01.dgn
 Caroline.Owings

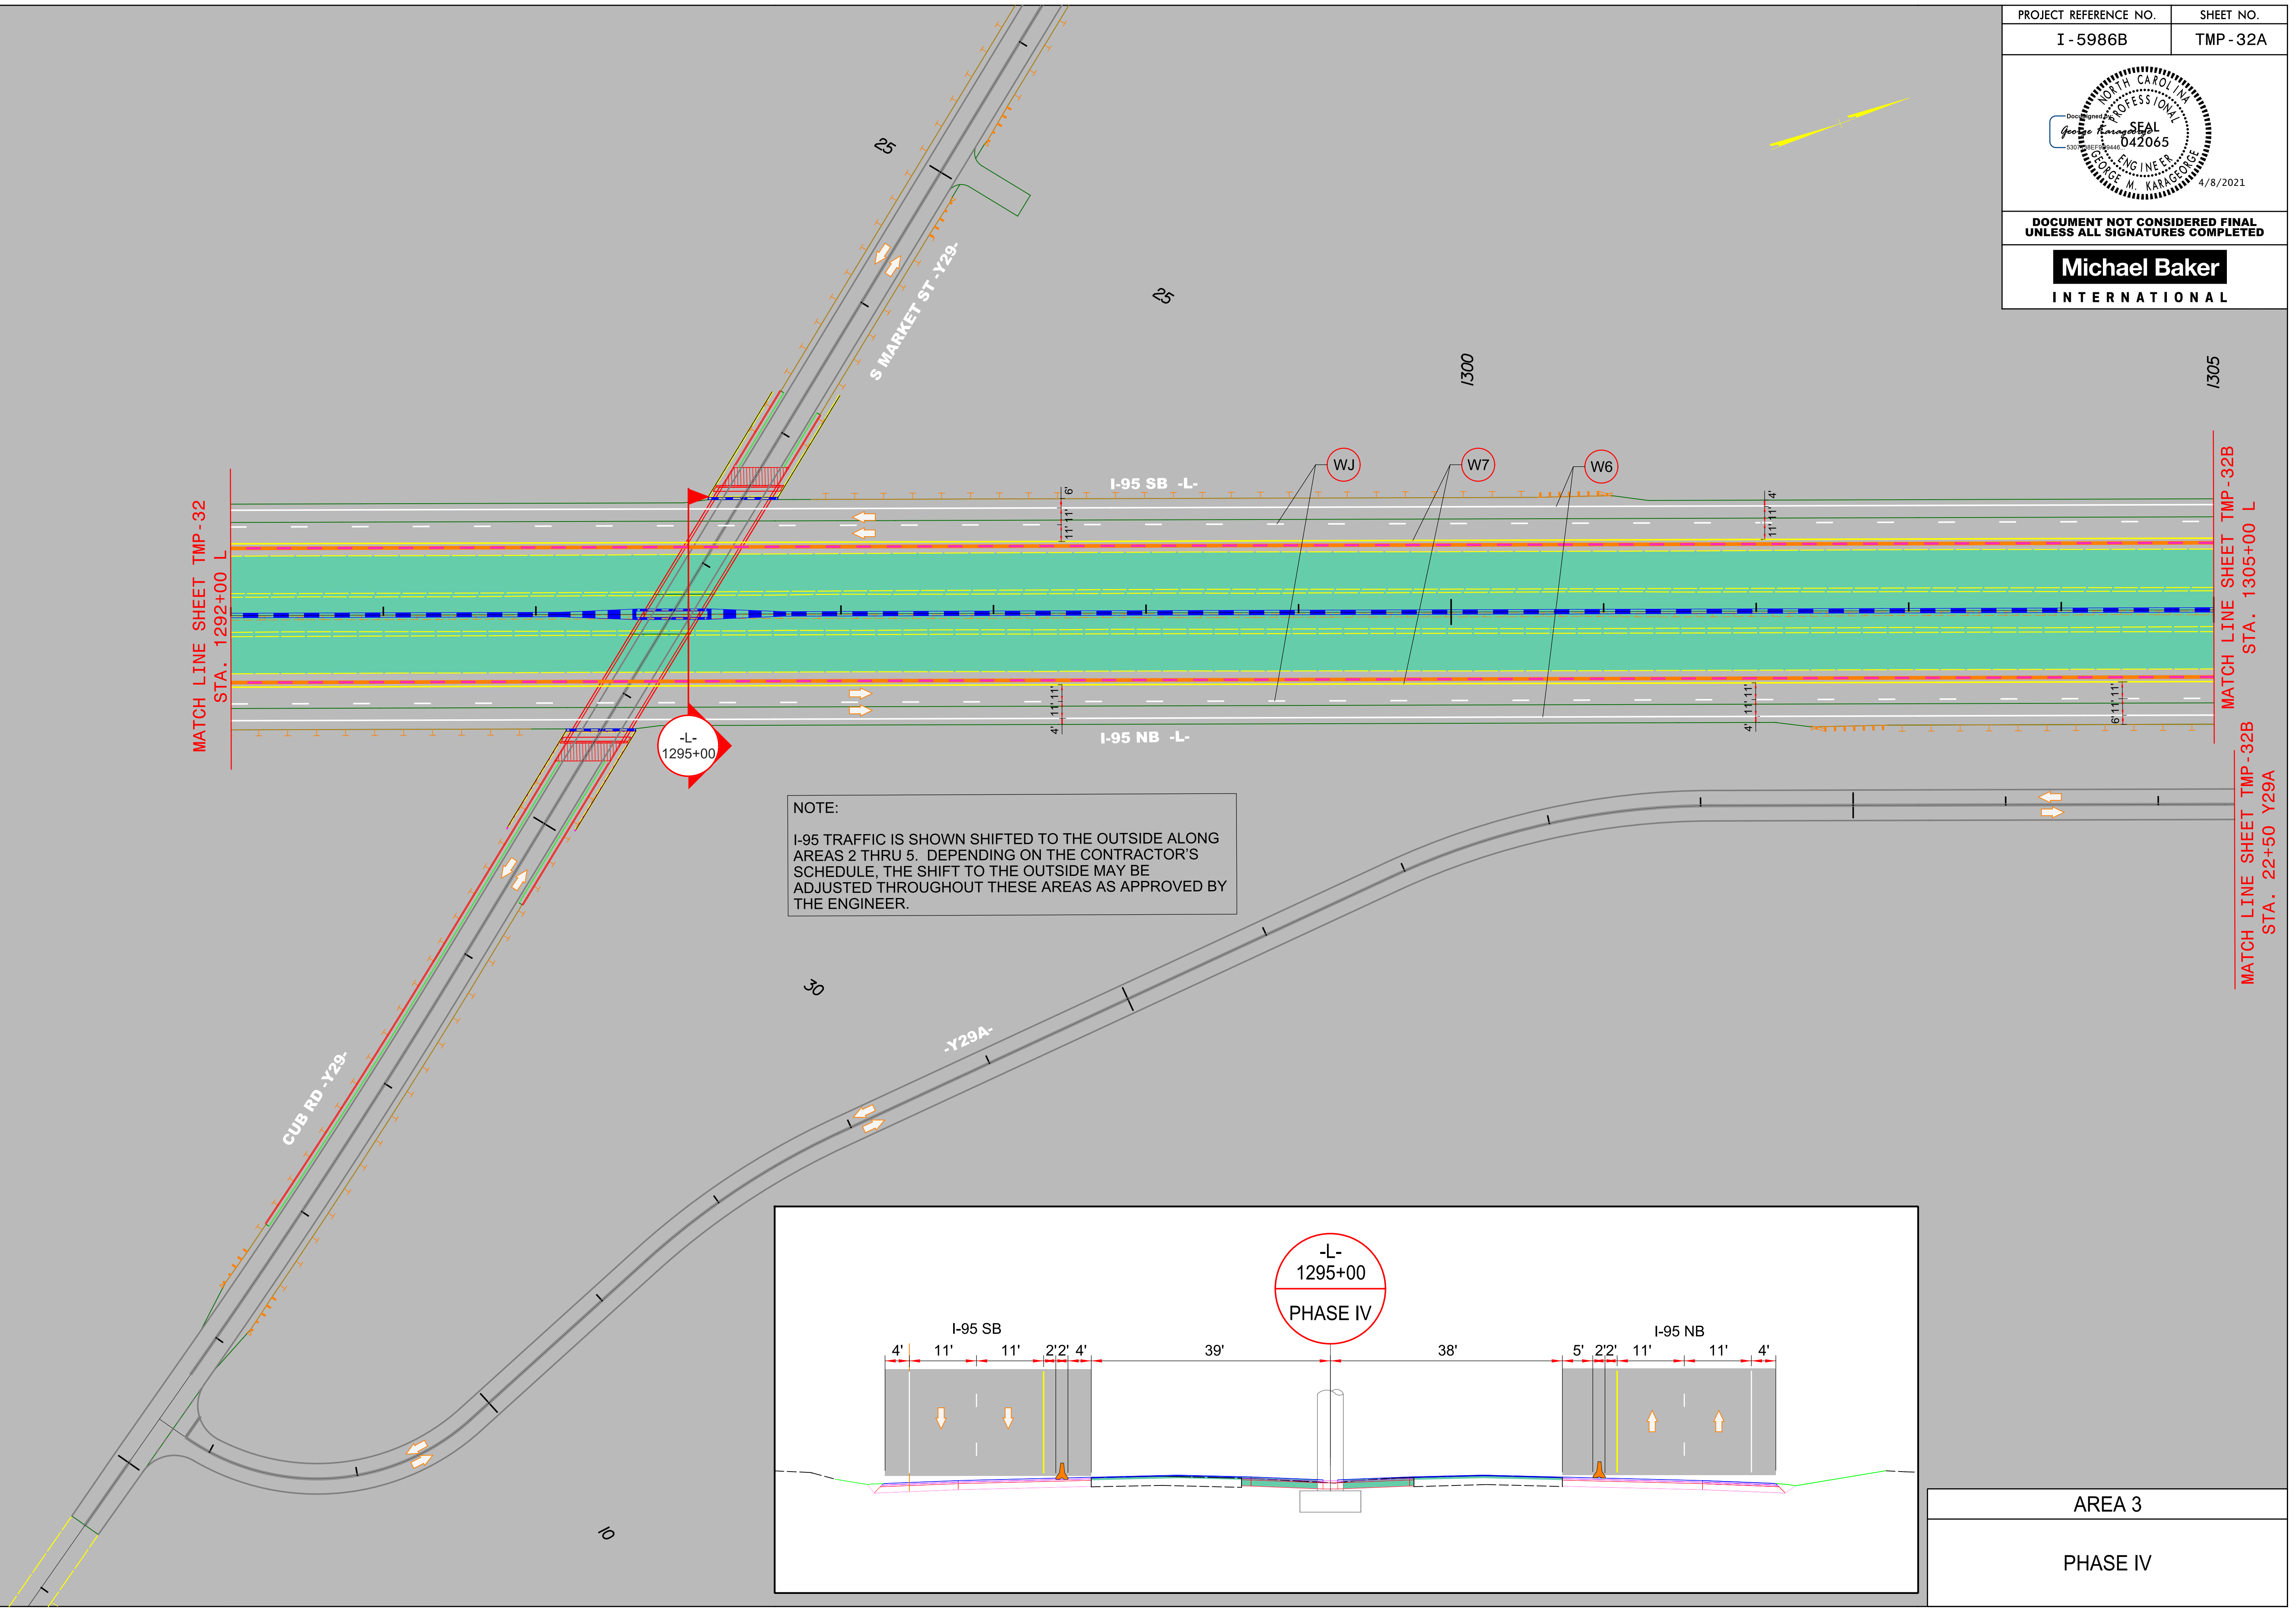

NOTE:
 I-95 TRAFFIC IS SHOWN SHIFTED TO THE OUTSIDE ALONG AREAS 2 THRU 5. DEPENDING ON THE CONTRACTOR'S SCHEDULE, THE SHIFT TO THE OUTSIDE MAY BE ADJUSTED THROUGHOUT THESE AREAS AS APPROVED BY THE ENGINEER.

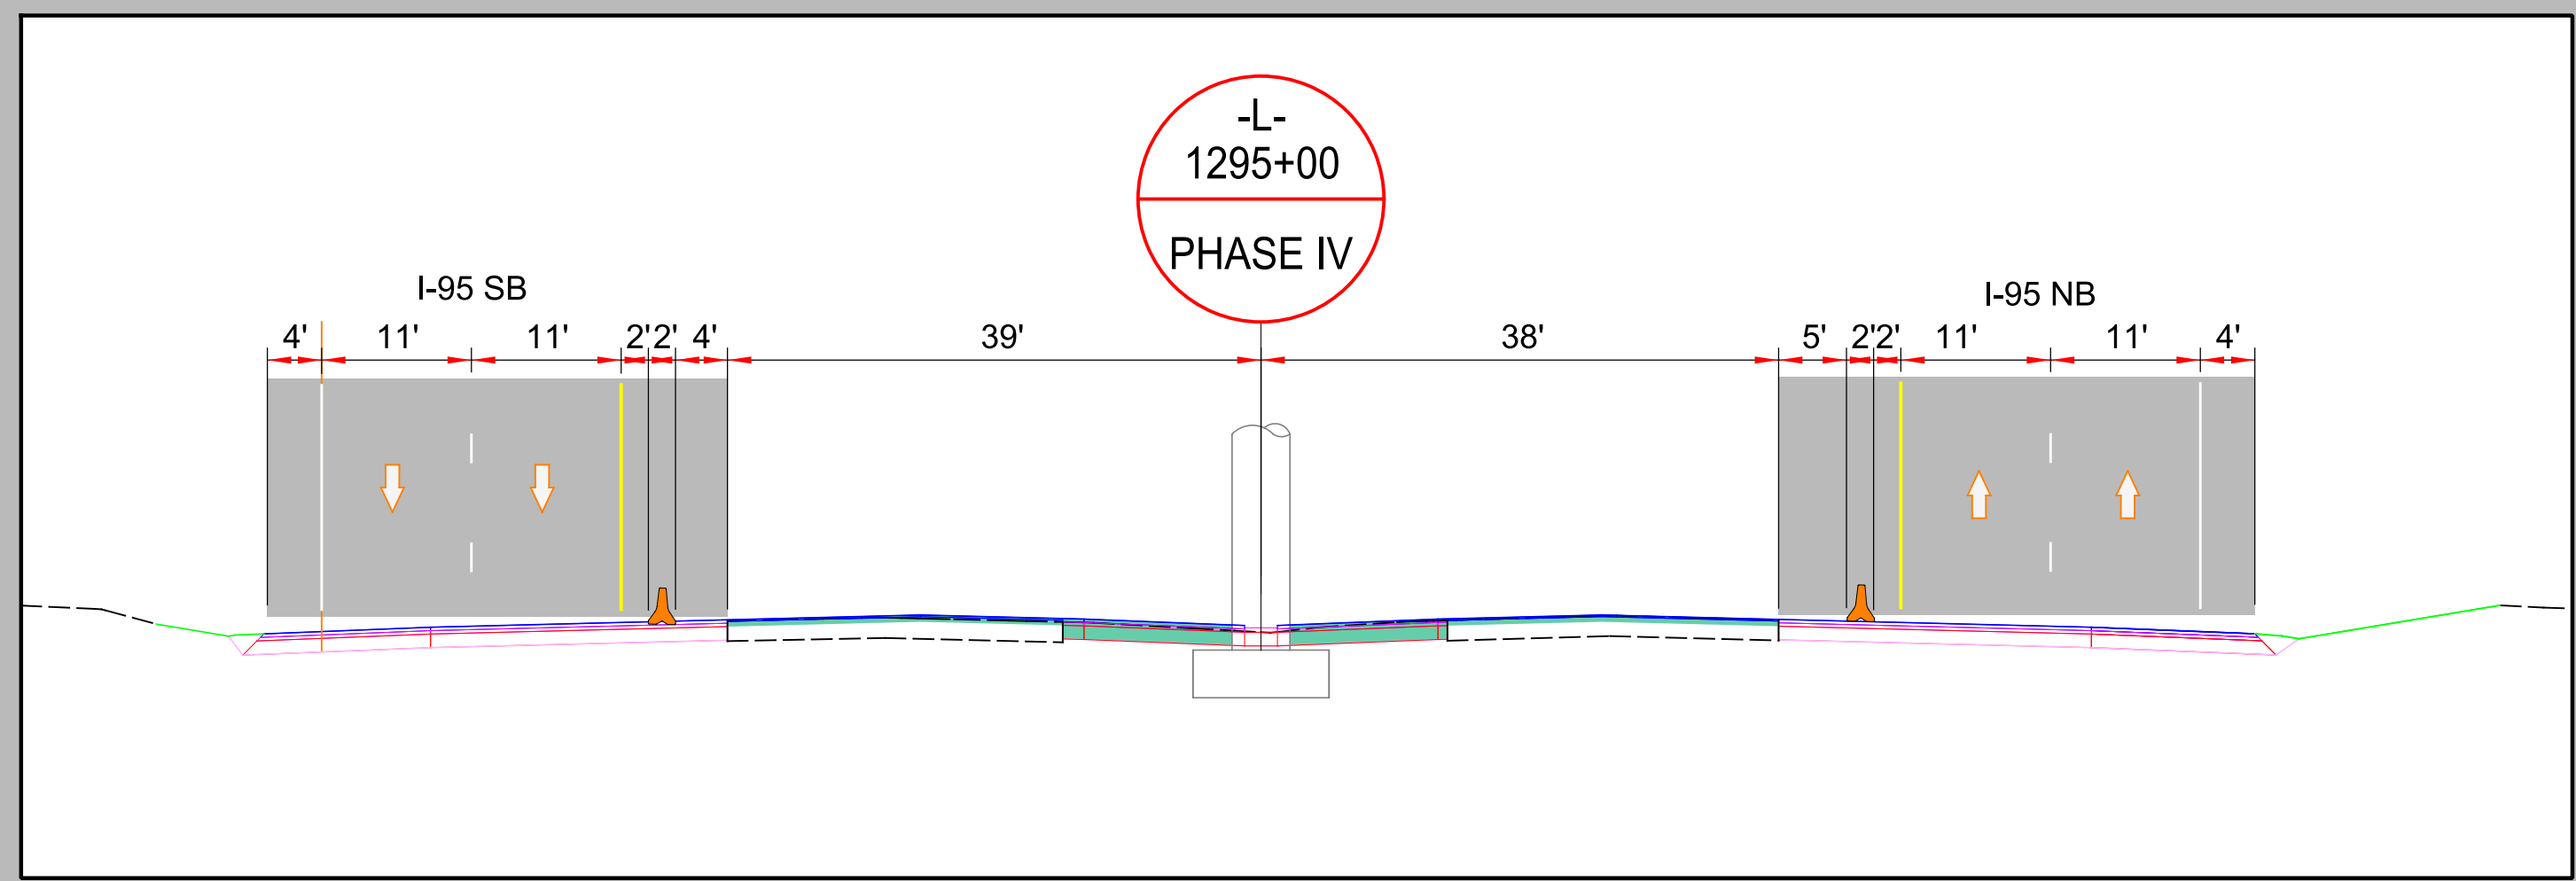

AREA 3
 PHASE IV