


DOCUMENT NOT CONSIDERED FINAL UNLESS ALL SIGNATURES COMPLETED  
**Michael Baker INTERNATIONAL**

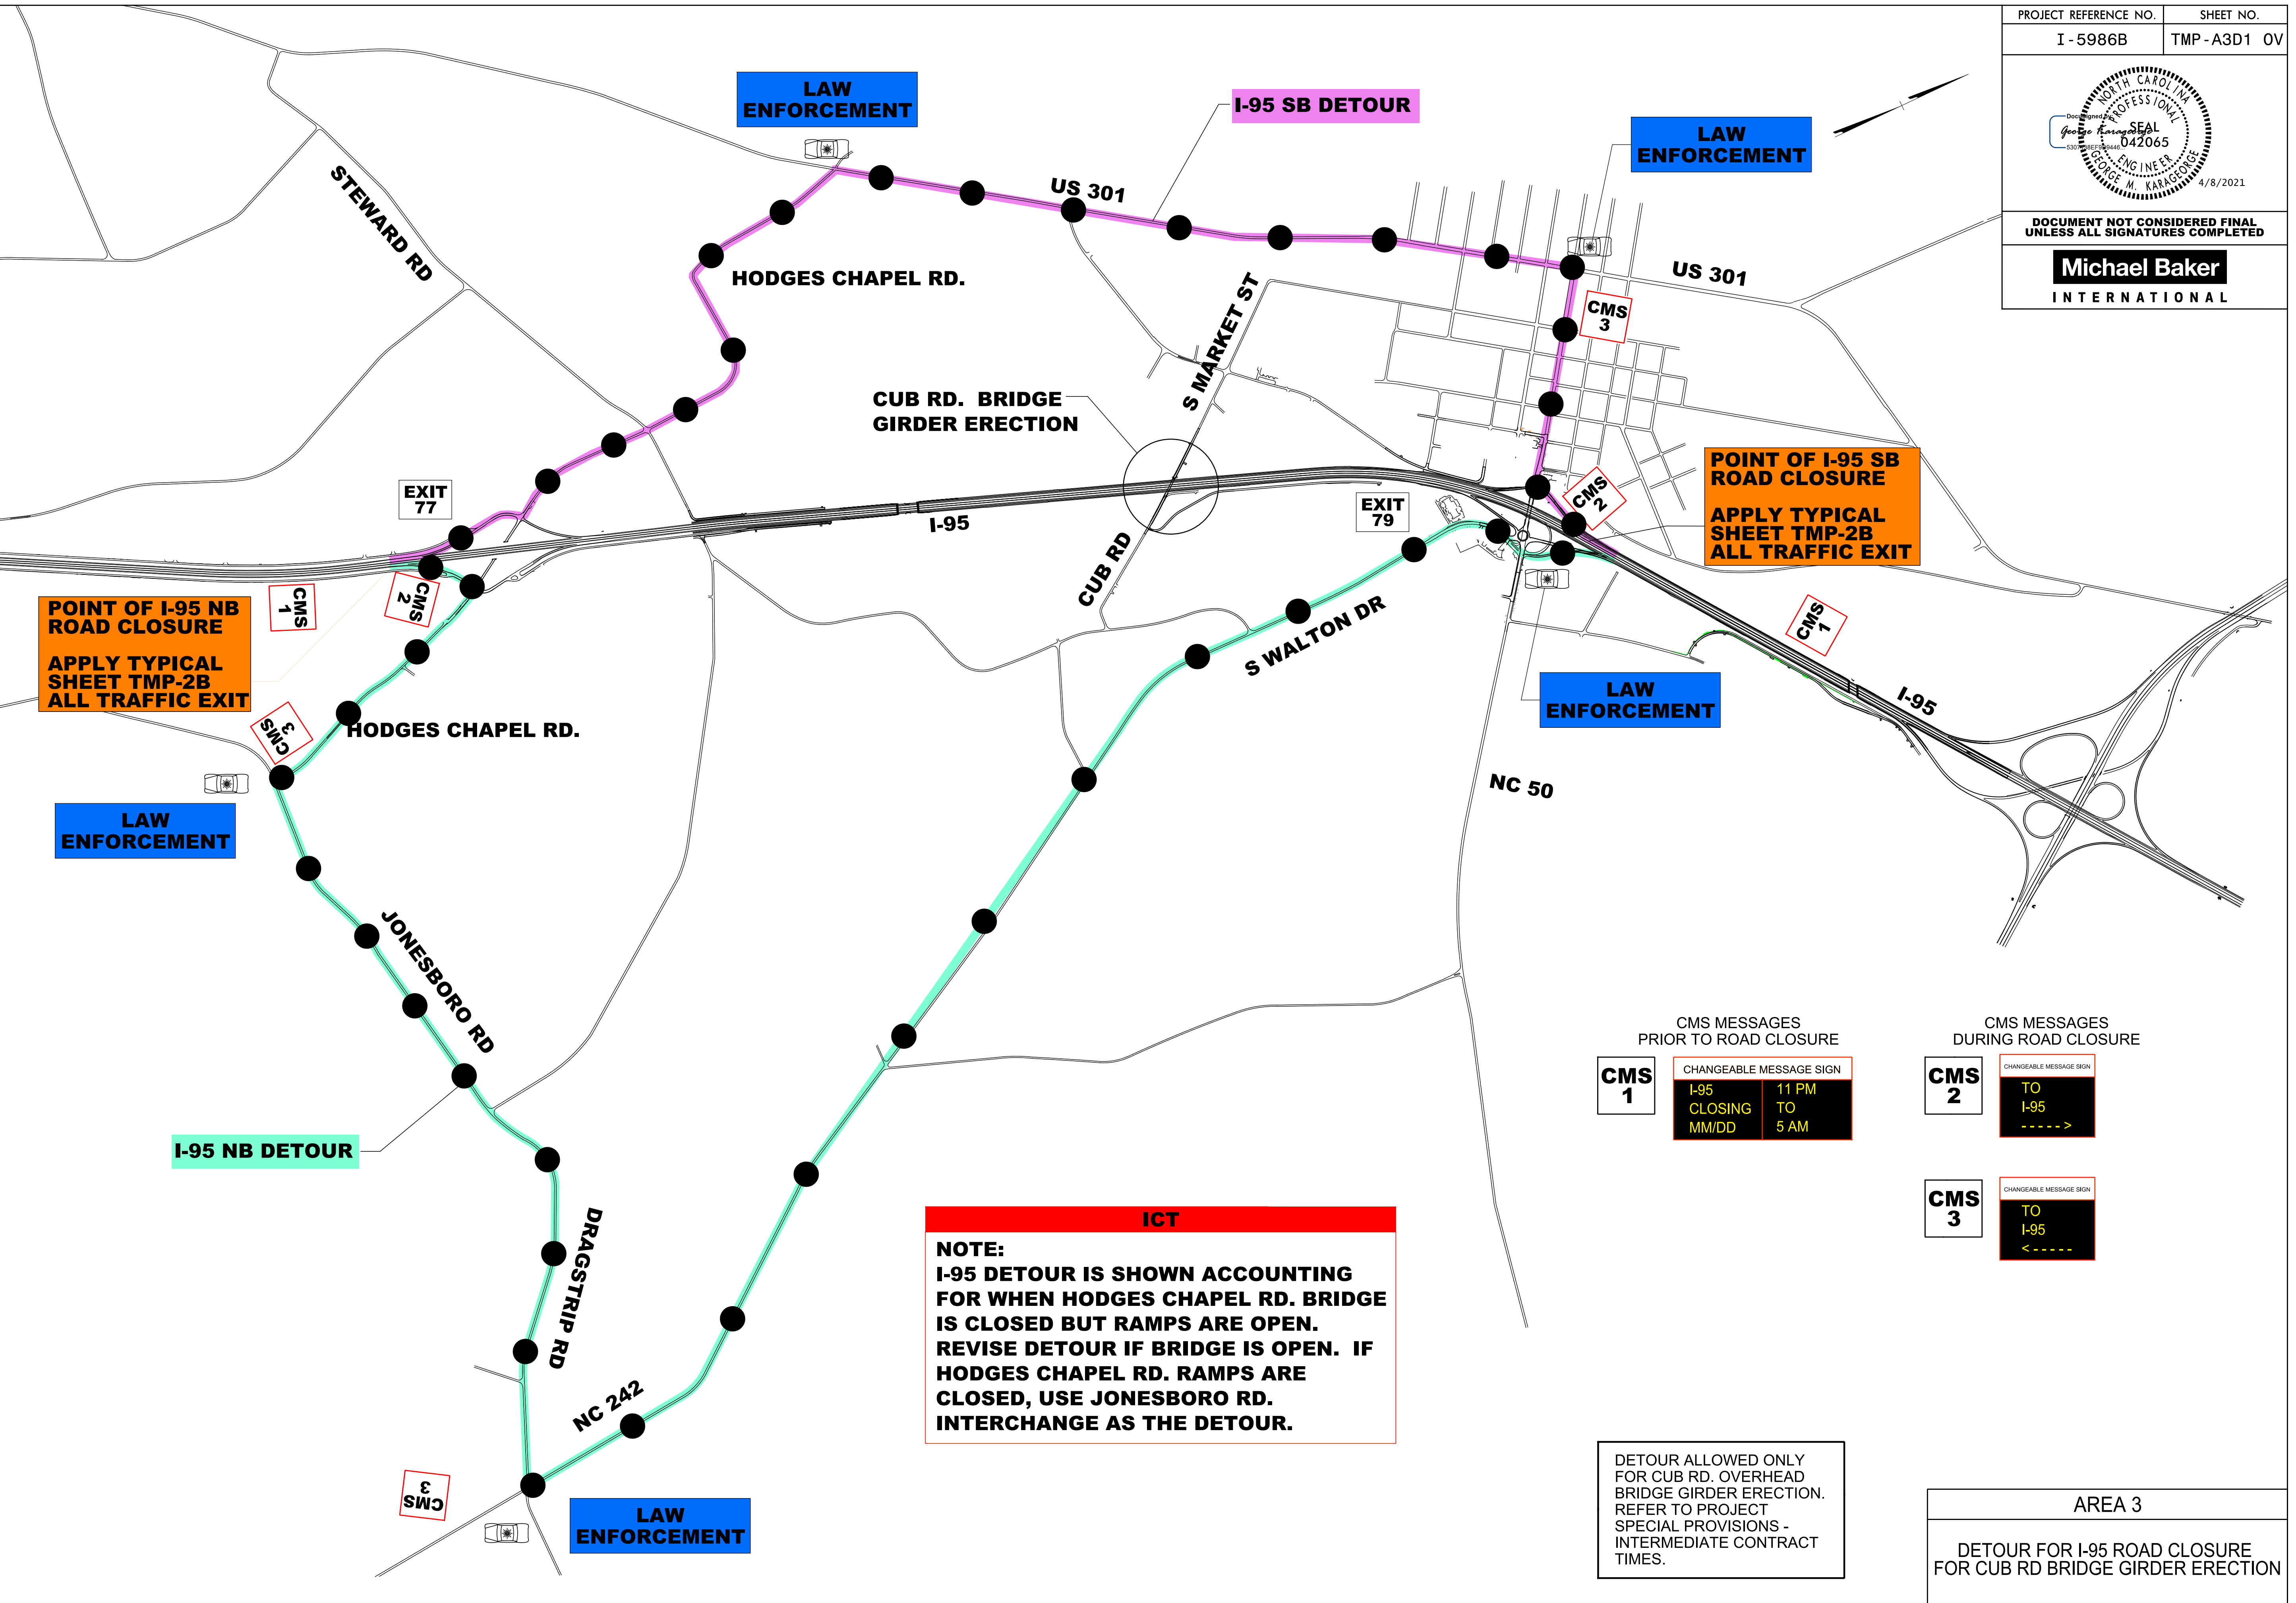

**POINT OF I-95 NB ROAD CLOSURE**  
APPLY TYPICAL SHEET TMP-2B ALL TRAFFIC EXIT

**POINT OF I-95 SB ROAD CLOSURE**  
APPLY TYPICAL SHEET TMP-2B ALL TRAFFIC EXIT

**NOTE:**  
I-95 DETOUR IS SHOWN ACCOUNTING FOR WHEN HODGES CHAPEL RD. BRIDGE IS CLOSED BUT RAMPS ARE OPEN. REVISE DETOUR IF BRIDGE IS OPEN. IF HODGES CHAPEL RD. RAMPS ARE CLOSED, USE JONESBORO RD. INTERCHANGE AS THE DETOUR.

CMS MESSAGES PRIOR TO ROAD CLOSURE  
**CMS 1**  
CHANGEABLE MESSAGE SIGN  
I-95 CLOSING MM/DD TO 11 PM TO 5 AM

CMS MESSAGES DURING ROAD CLOSURE  
**CMS 2**  
CHANGEABLE MESSAGE SIGN  
TO I-95 <----->

**CMS 3**  
CHANGEABLE MESSAGE SIGN  
TO I-95 <----->

DETOUR ALLOWED ONLY FOR CUB RD. OVERHEAD BRIDGE GIRDER ERECTION. REFER TO PROJECT SPECIAL PROVISIONS - INTERMEDIATE CONTRACT TIMES.

**AREA 3**  
DETOUR FOR I-95 ROAD CLOSURE FOR CUB RD BRIDGE GIRDER ERECTION

4/2/2021 R:\Traffic\Transportation Management\PLAN SHEETS\I-5986B TMP A3D1 OV AREA 03 PHASE 02 OVERVIEW.dgn Caroline Owings