


PROJECT REFERENCE NO.	SHEET NO.
I - 5986B	TMP - 33

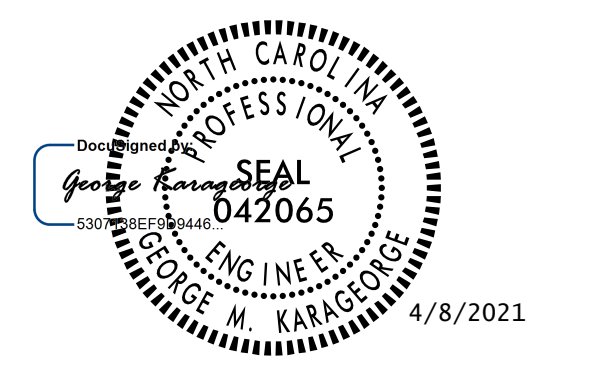

DOCUMENT NOT CONSIDERED FINAL
UNLESS ALL SIGNATURES COMPLETED

Michael Baker
INTERNATIONAL

4/2/2021
R:\Traffic\Transportation Management\PLAN SHEETS\I-5986B TMP 33 AREA 04 PHASE 01 STEP 01.dgn
Caroline.Owings



1312+00±
AREA 3 AREA 4
PHASE 1 STEP 2 PHASE 1 STEP 1

CONTINUATION OF 8'
TEMPORARY PAVEMENT,
INSTALL ANCHORED PCB

I-95 SB -L-

I-95 NB -L-

CUB ROAD

CHICOPEE RD

MATCH LINE SHEET TMP - 33A
STA. 12+00 Y28

MATCH LINE SHEET TMP - 33A
STA. 1324+00 L

AREA 4
PHASE I STEP 1