

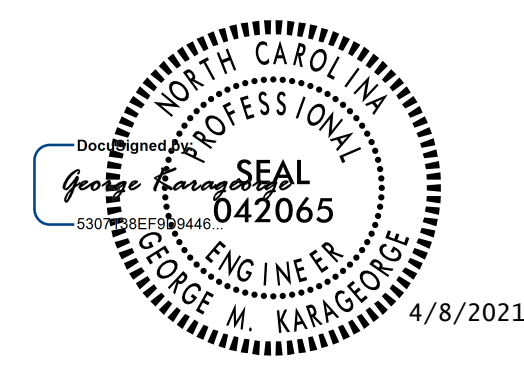


PROJECT REFERENCE NO.	SHEET NO.
I - 5986B	TMP - 33A

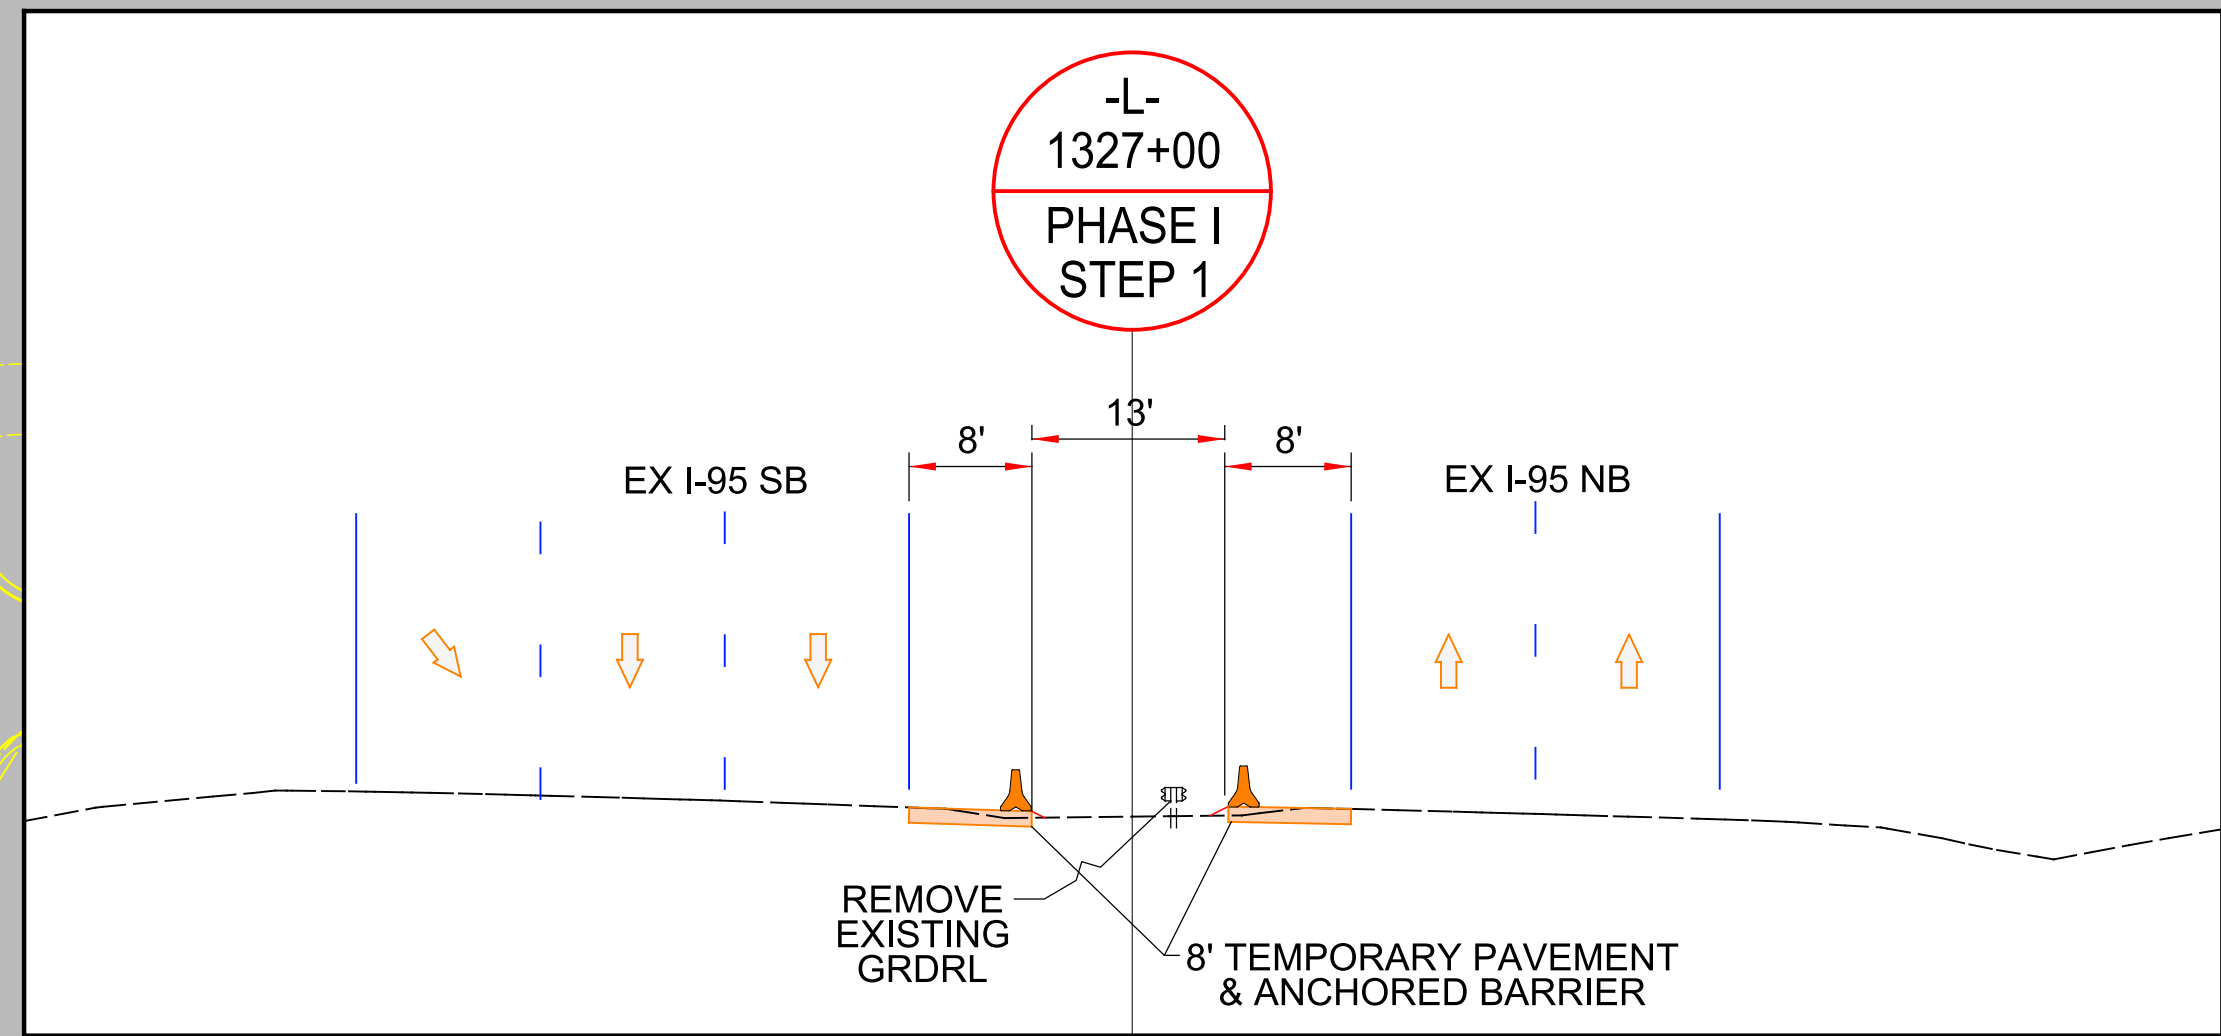

DOCUMENT NOT CONSIDERED FINAL
UNLESS ALL SIGNATURES COMPLETED

Michael Baker
INTERNATIONAL

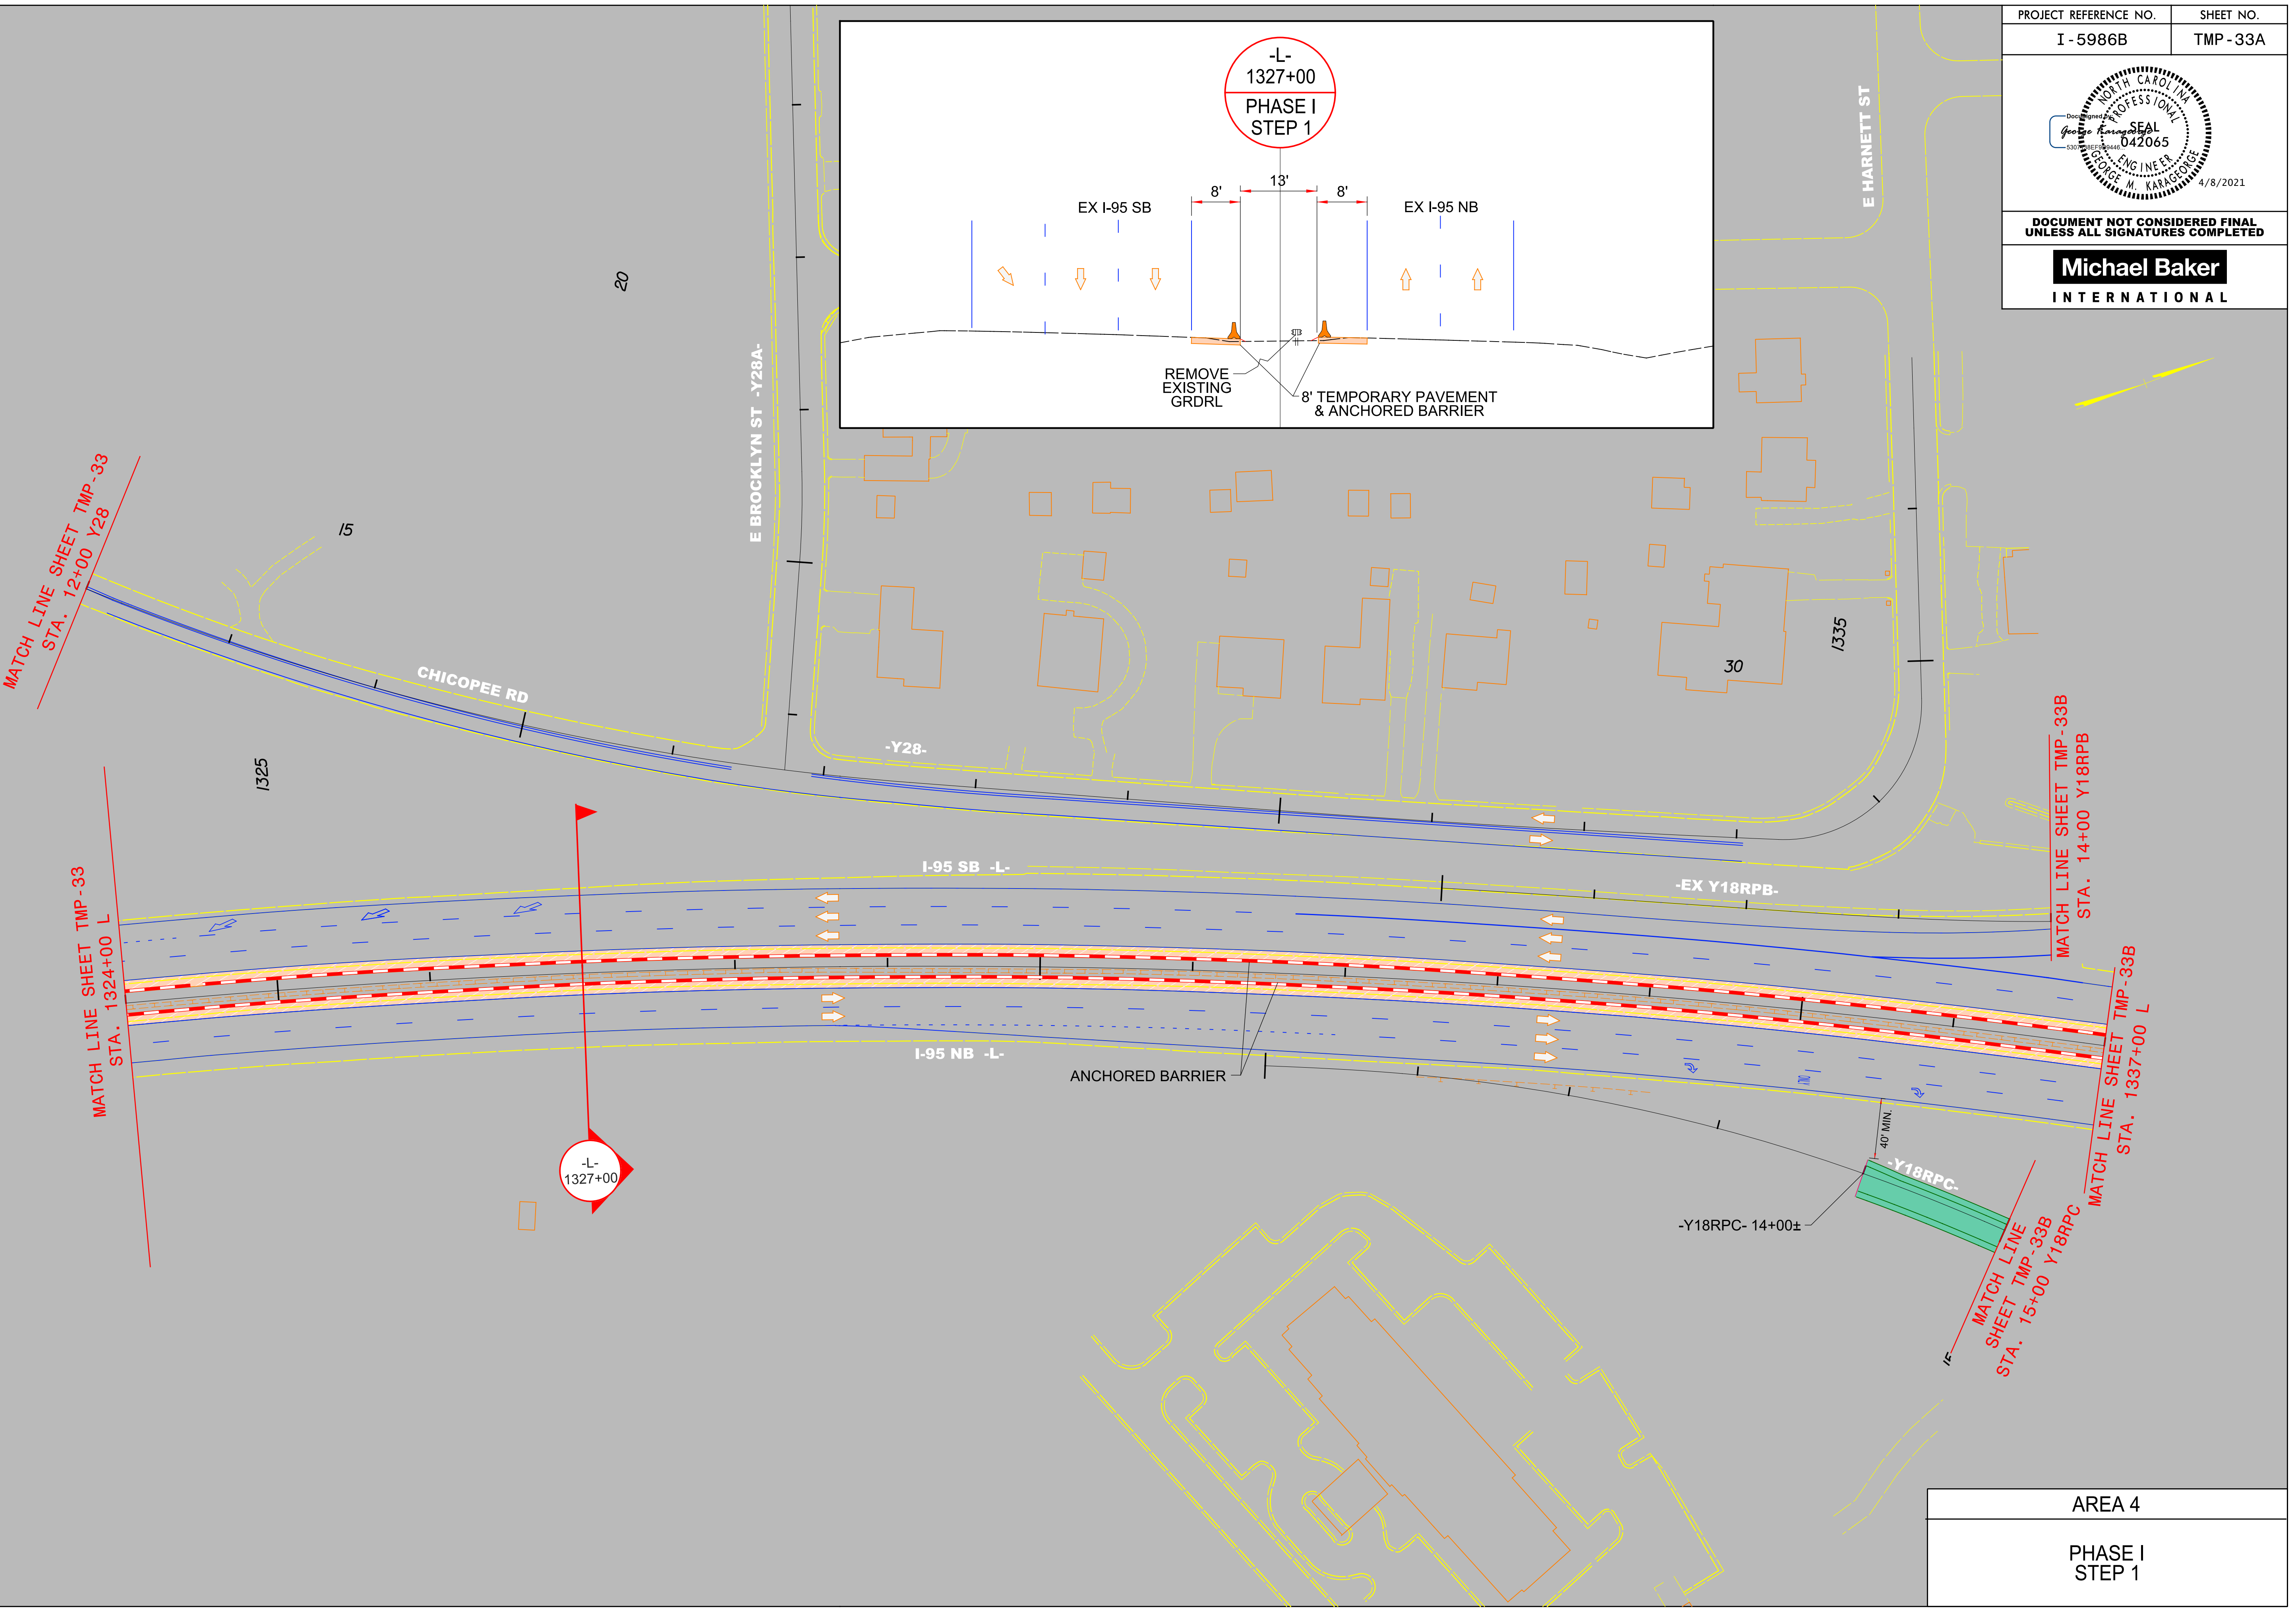

4/2/2021
 R:\Traffic\Transportation Management\PLAN SHEETS\I-5986B TMP 33A AREA 04 PHASE 01STEP 01.dgn
 Caroline.Owings

AREA 4
PHASE I
STEP 1