



PROJECT REFERENCE NO. I - 5986B	SHEET NO. TMP - 33B
DOCUMENT NOT CONSIDERED FINAL UNLESS ALL SIGNATURES COMPLETED	

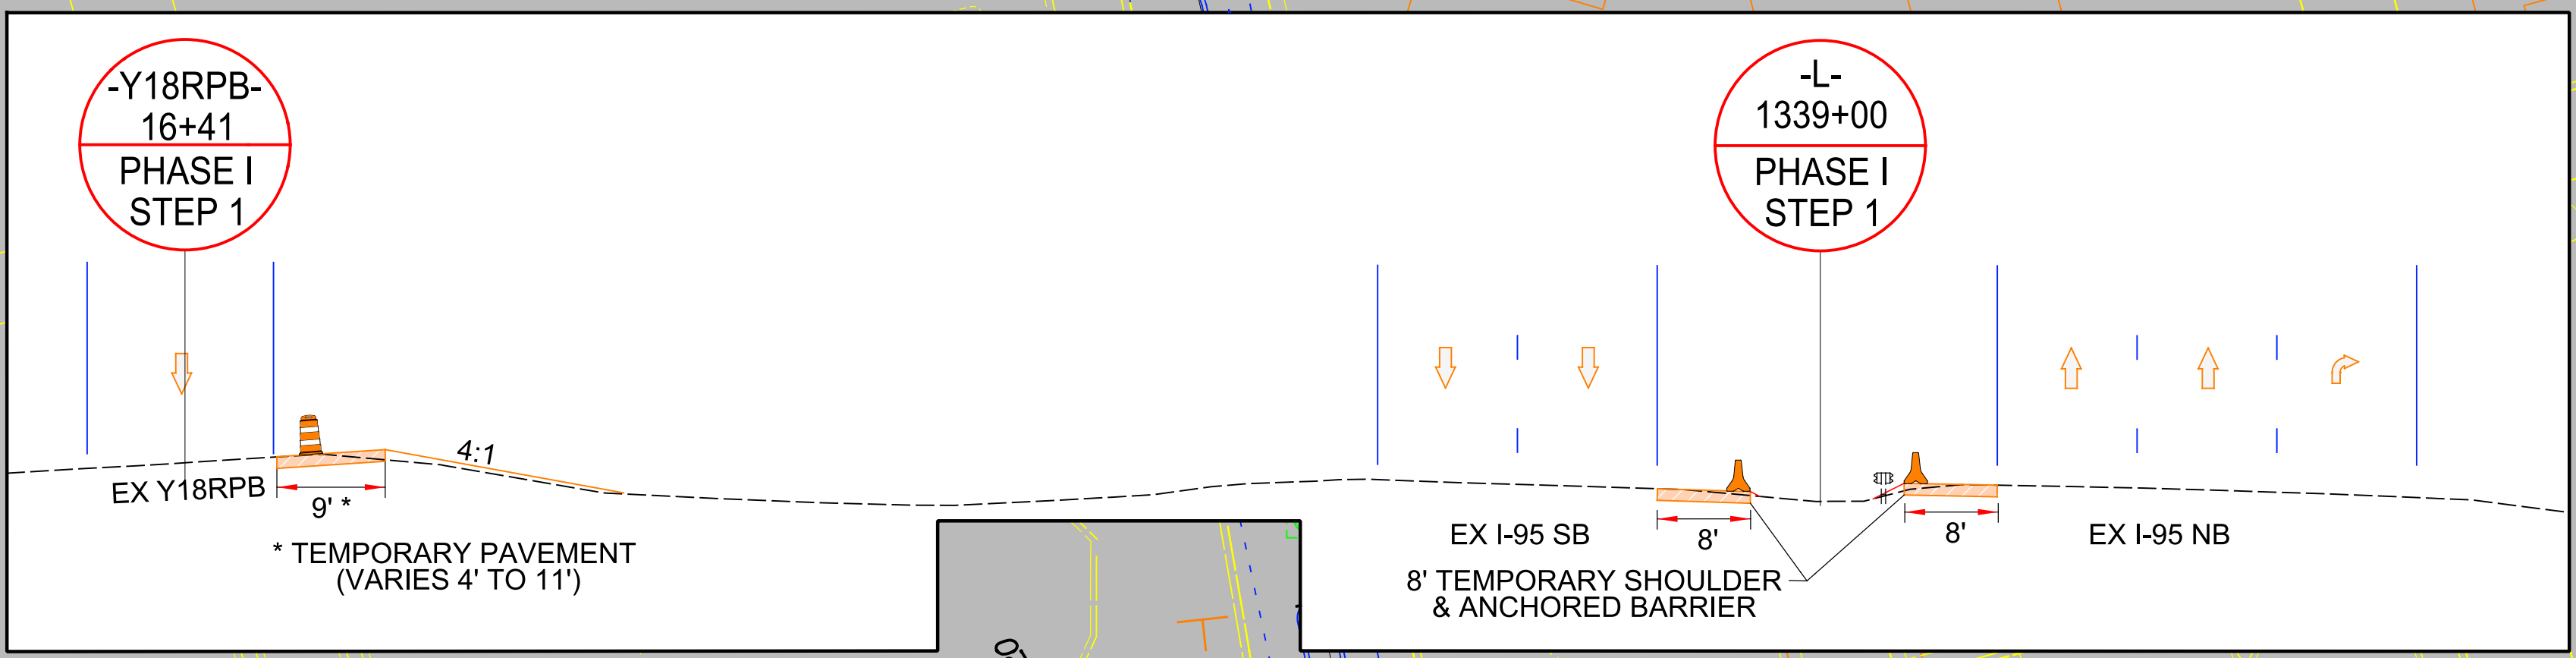

4/2/2021
 R:\Traffic\Transportation Management\PLAN SHEETS\I-5986B TMP 33B AREA 04 PHASE 01STEP 01.dgn
 Caroline Owings

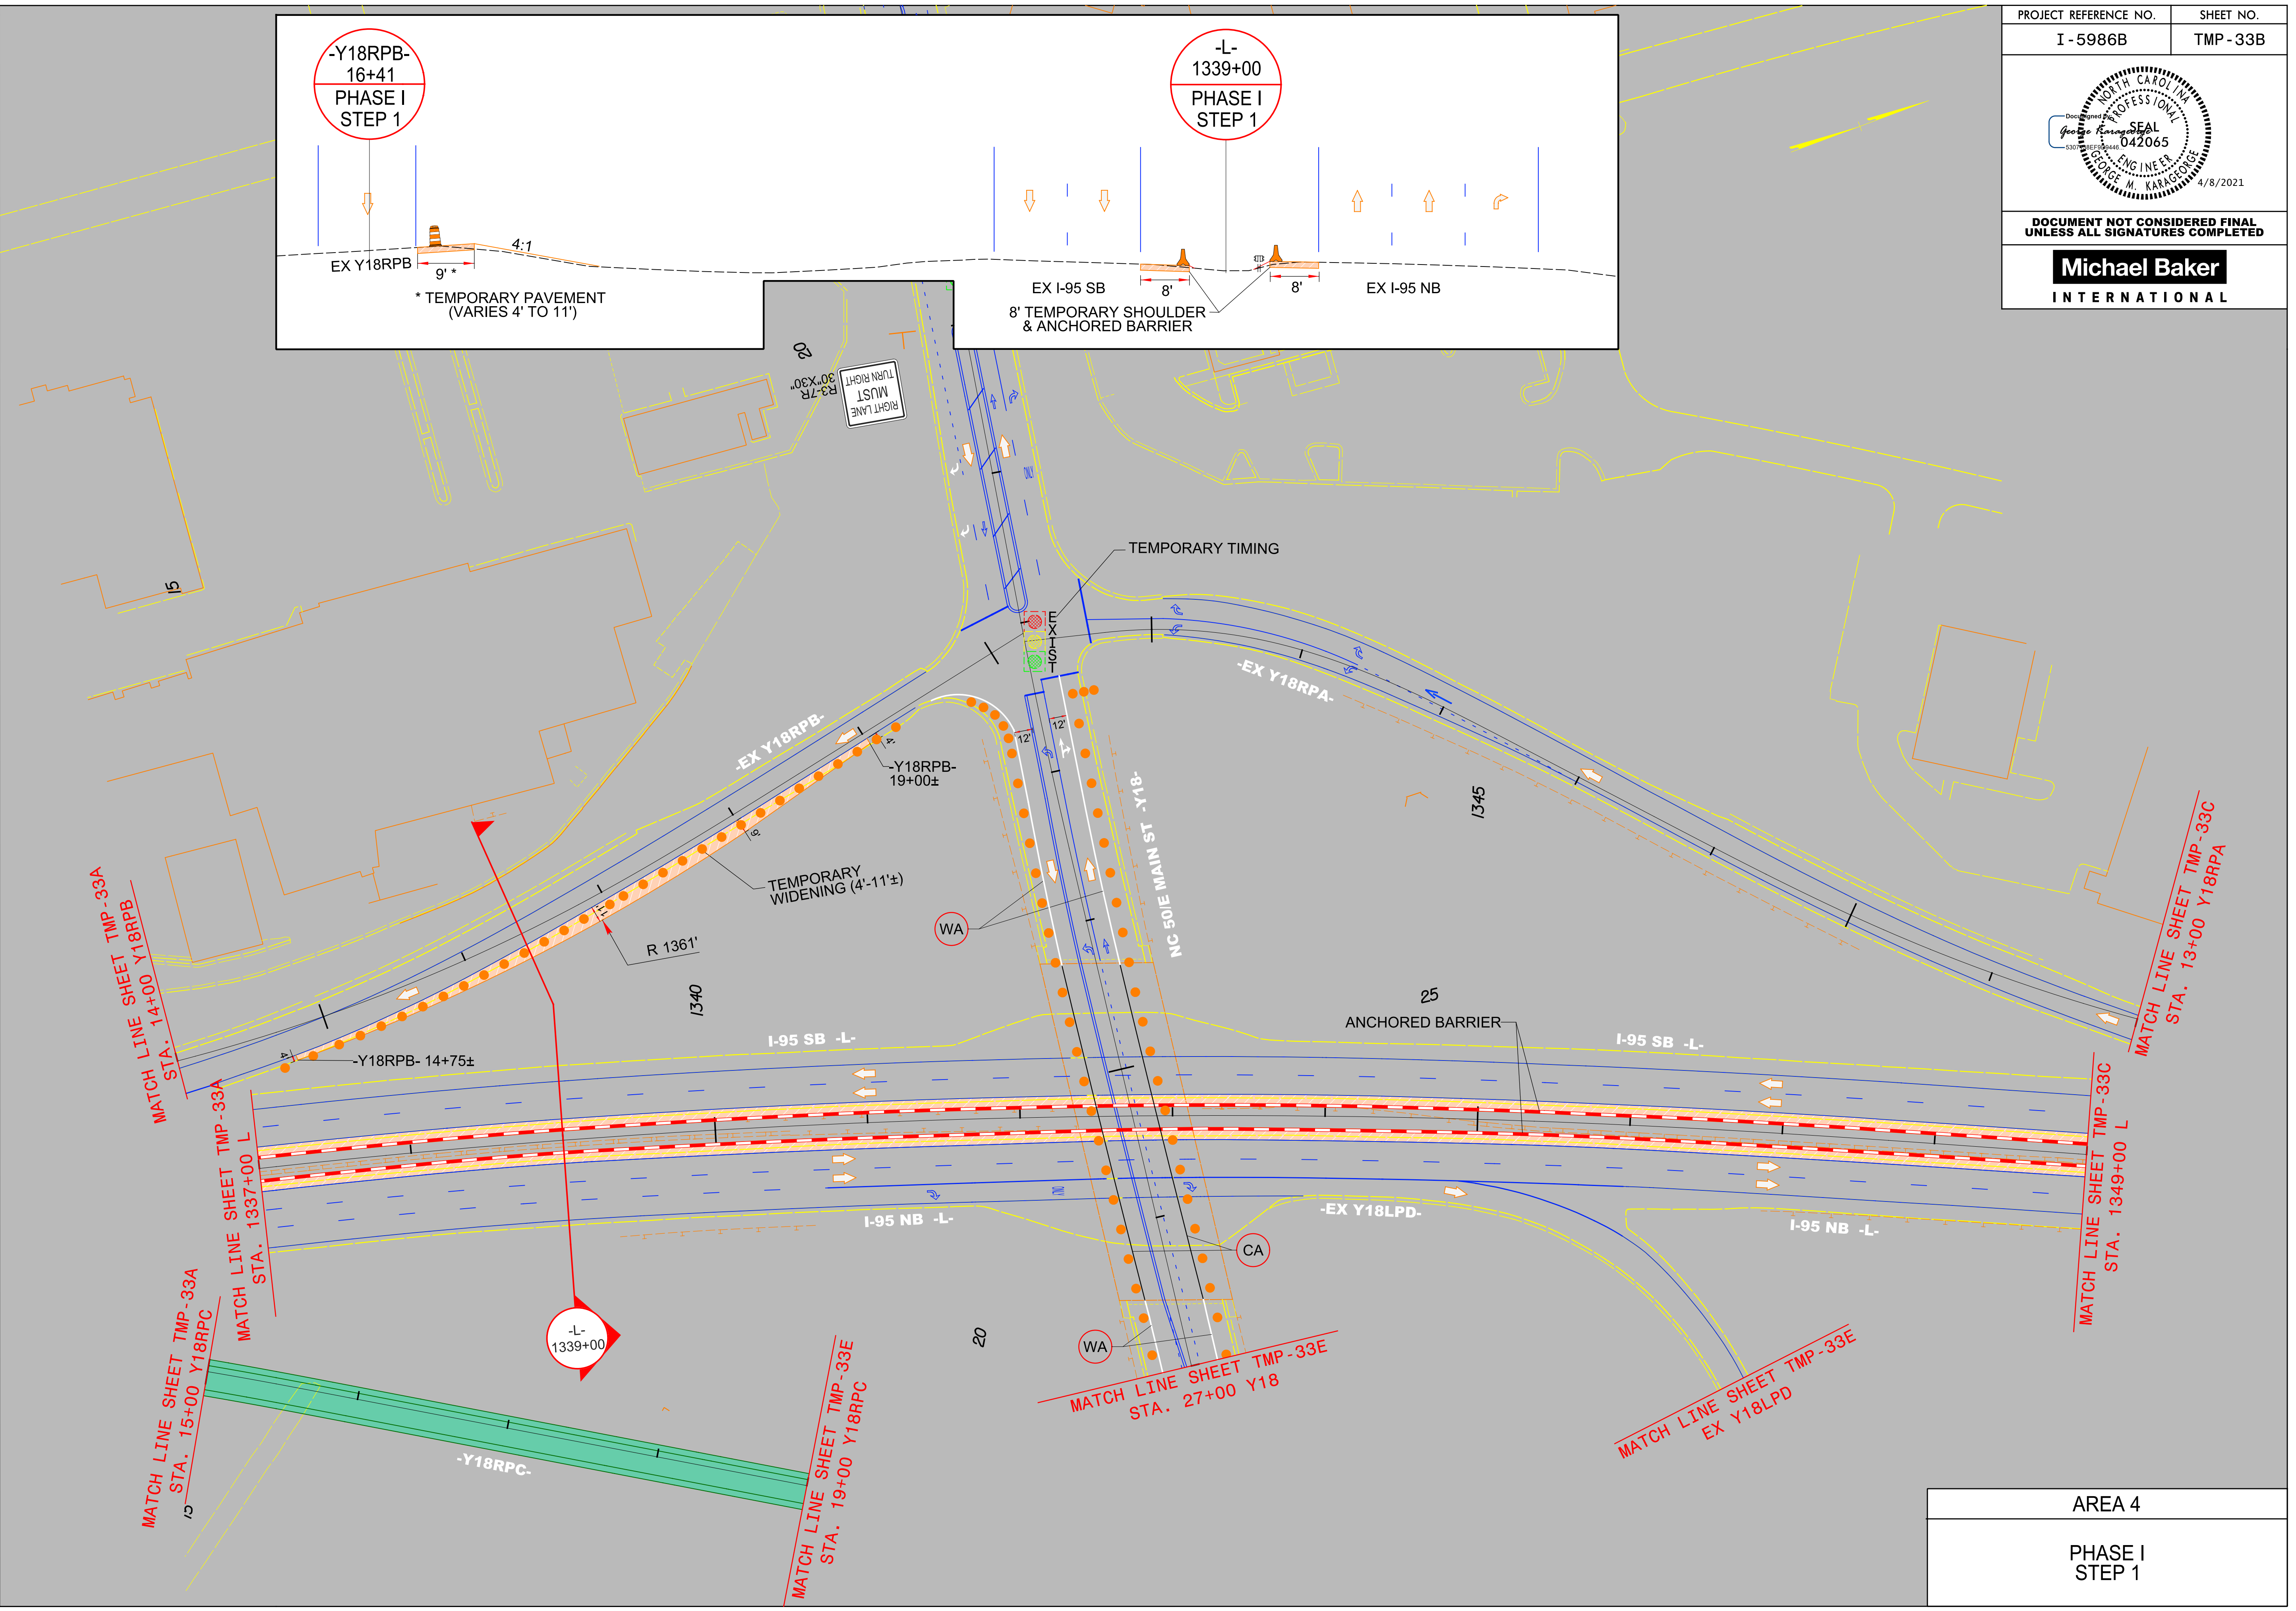

AREA 4
 PHASE I
 STEP 1